

City of Oakley

ADDENDUM NO. 2 to contract documents for
MAIN STREET IMPROVEMENTS FROM 2ND ST TO 5TH ST, CIP # 165B

BID OPENING DATE: February 16th, 2017 2:00 PM

Notice is hereby given that the following clarifications and revisions are made to the above referenced contract documents:

Updates to the Plans pages:

Plans:
Updated Sheets G-1 to G-6

All bidders shall acknowledge receipt and acceptance of Addendum No. 2 by signing in the space provided at the end of this Addendum and submitting the signed addendum with their proposal.



Jason Kabalin
Associate Engineer
January 12, 2017



Contractor Signature

Date

Company Name


Date: 07/12/17	No.	Revisions
Scale: AS NOTED	ADDENDUM No. 2	
Design: TM		
Drawn: AH		
Approved: MC		
Job No: 2017084-10		

- NOTES:**
- FOR GENERAL NOTES, LEGENDS, AND ABBREVIATIONS, SEE SHEET GN-1.
 - FOR GEOMETRY OF CONTROL LINE, SEE SITE PLAN.
 - ALL EXISTING ABOVE GROUND UTILITY FEATURES SHALL BE ADJUSTED TO GRADE UNLESS OTHERWISE NOTED.
 - CONTRACTOR TO VERIFY ALL EXISTING UNDERGROUND UTILITIES BEFORE CONSTRUCTION.
 - ALL GRADING INFORMATION REFERENCES THE "MS" LINE. GRADING NOT REFERENCING "MS" LINE, WILL BE LABEL ACCORDINGLY ON PLAN.
 - TC AND BW SHOWN EVERY 50' UNLESS NOTED OTHERWISE.

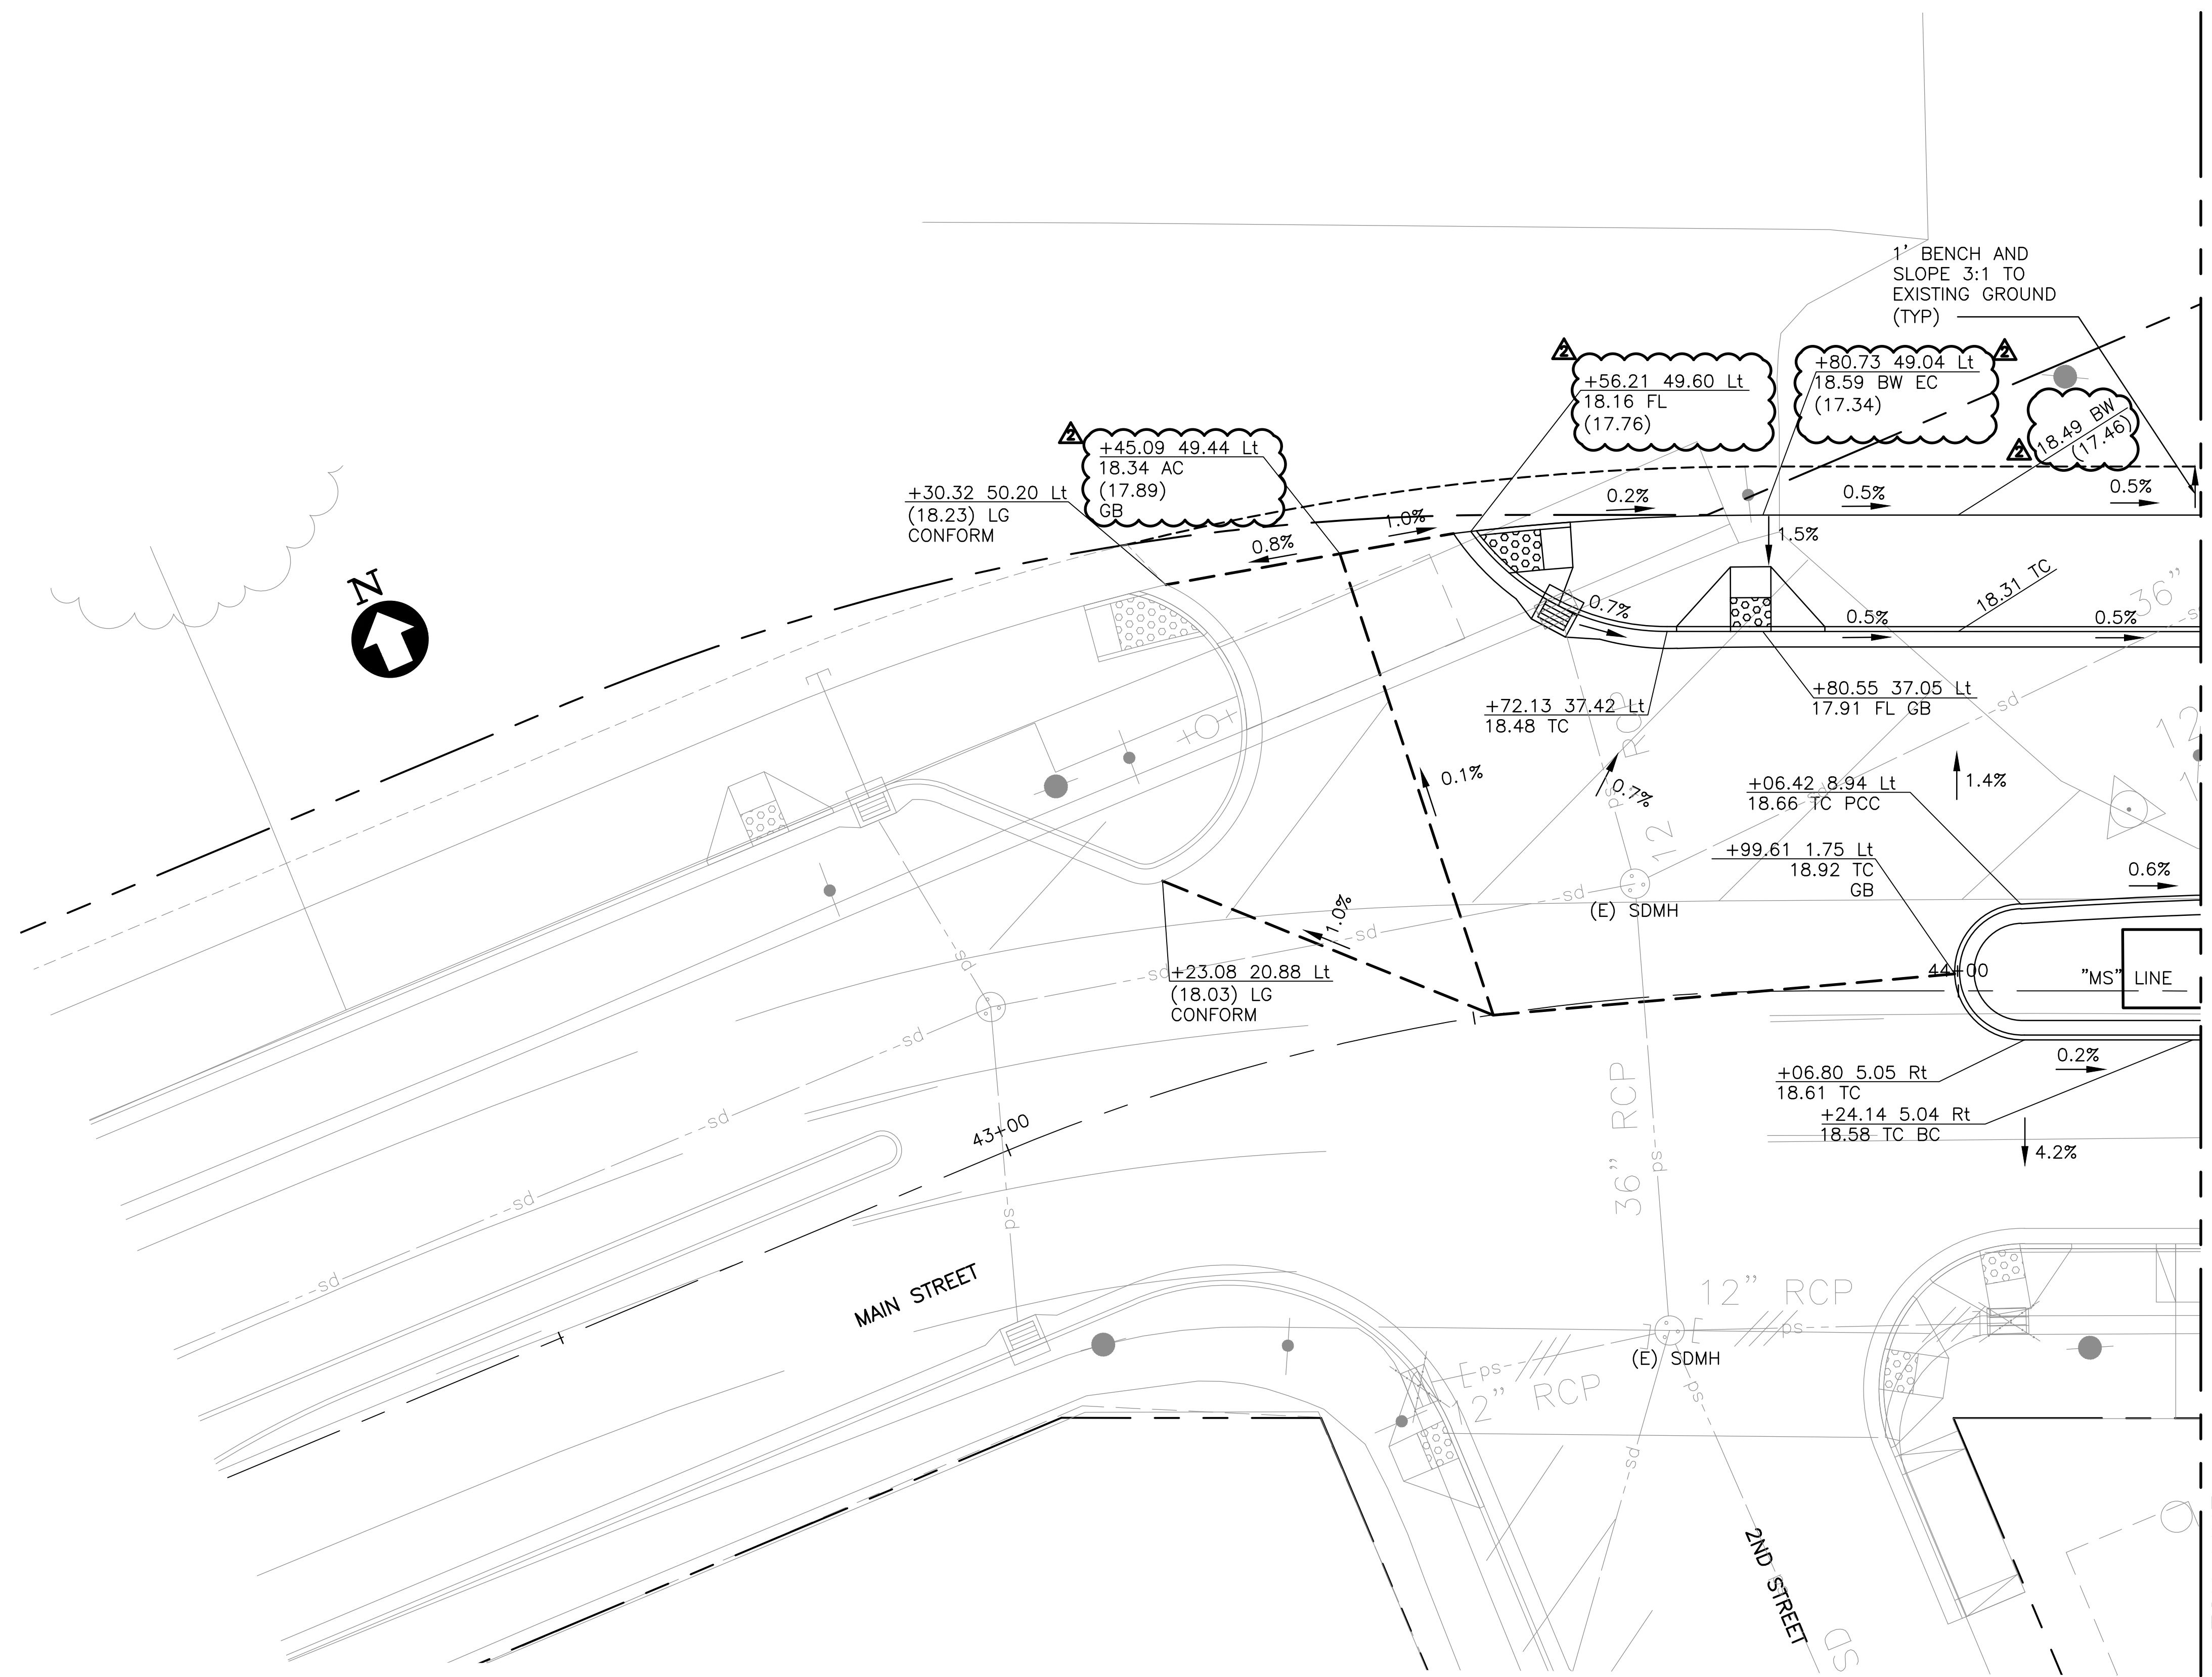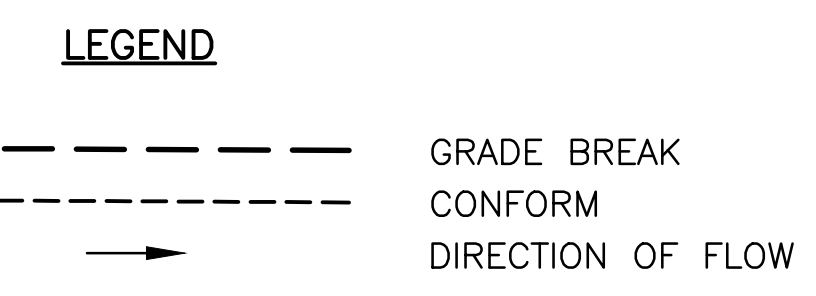

PLAN
SCALE: 1"=10'

MATCH LINE
SEE DRAWING NO. G-2

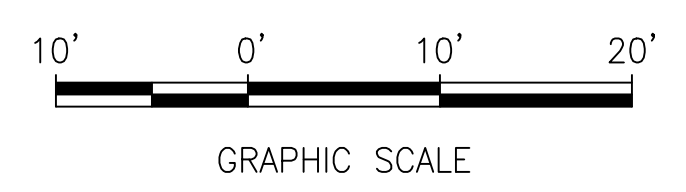



DRAWING NAME: CIP 165B - MAIN STREET IMPROVEMENTS FROM 2ND STREET TO 5TH STREET GRADING PLAN
DATE: 07/12/17
SCALE: AS NOTED
DESIGN: TM
DRAWN: AH
APPROVED: MC
JOB NO: 2017084-10

Date: 07/12/17	No.	Revisions
Scale: AS NOTED	ADDENDUM No. 2	
Design: TM		
Drawn: AH		
Approved: MC		
Job No: 2017084-10		


NOTES:

- FOR GENERAL NOTES, LEGENDS, AND ABBREVIATIONS, SEE SHEET GN-1.
- FOR GEOMETRY OF CONTROL LINE, SEE SITE PLAN.
- ALL EXISTING ABOVE GROUND UTILITY FEATURES SHALL BE ADJUSTED TO GRADE UNLESS OTHERWISE NOTED.
- CONTRACTOR TO VERIFY ALL EXISTING UNDERGROUND UTILITIES BEFORE CONSTRUCTION.
- ALL GRADING INFORMATION REFERENCES THE "MS" LINE. GRADING NOT REFERENCING "MS" LINE, WILL BE LABEL ACCORDINGLY ON PLAN.
- TC AND BW SHOWN EVERY 50' UNLESS NOTED OTHERWISE.

LEGEND

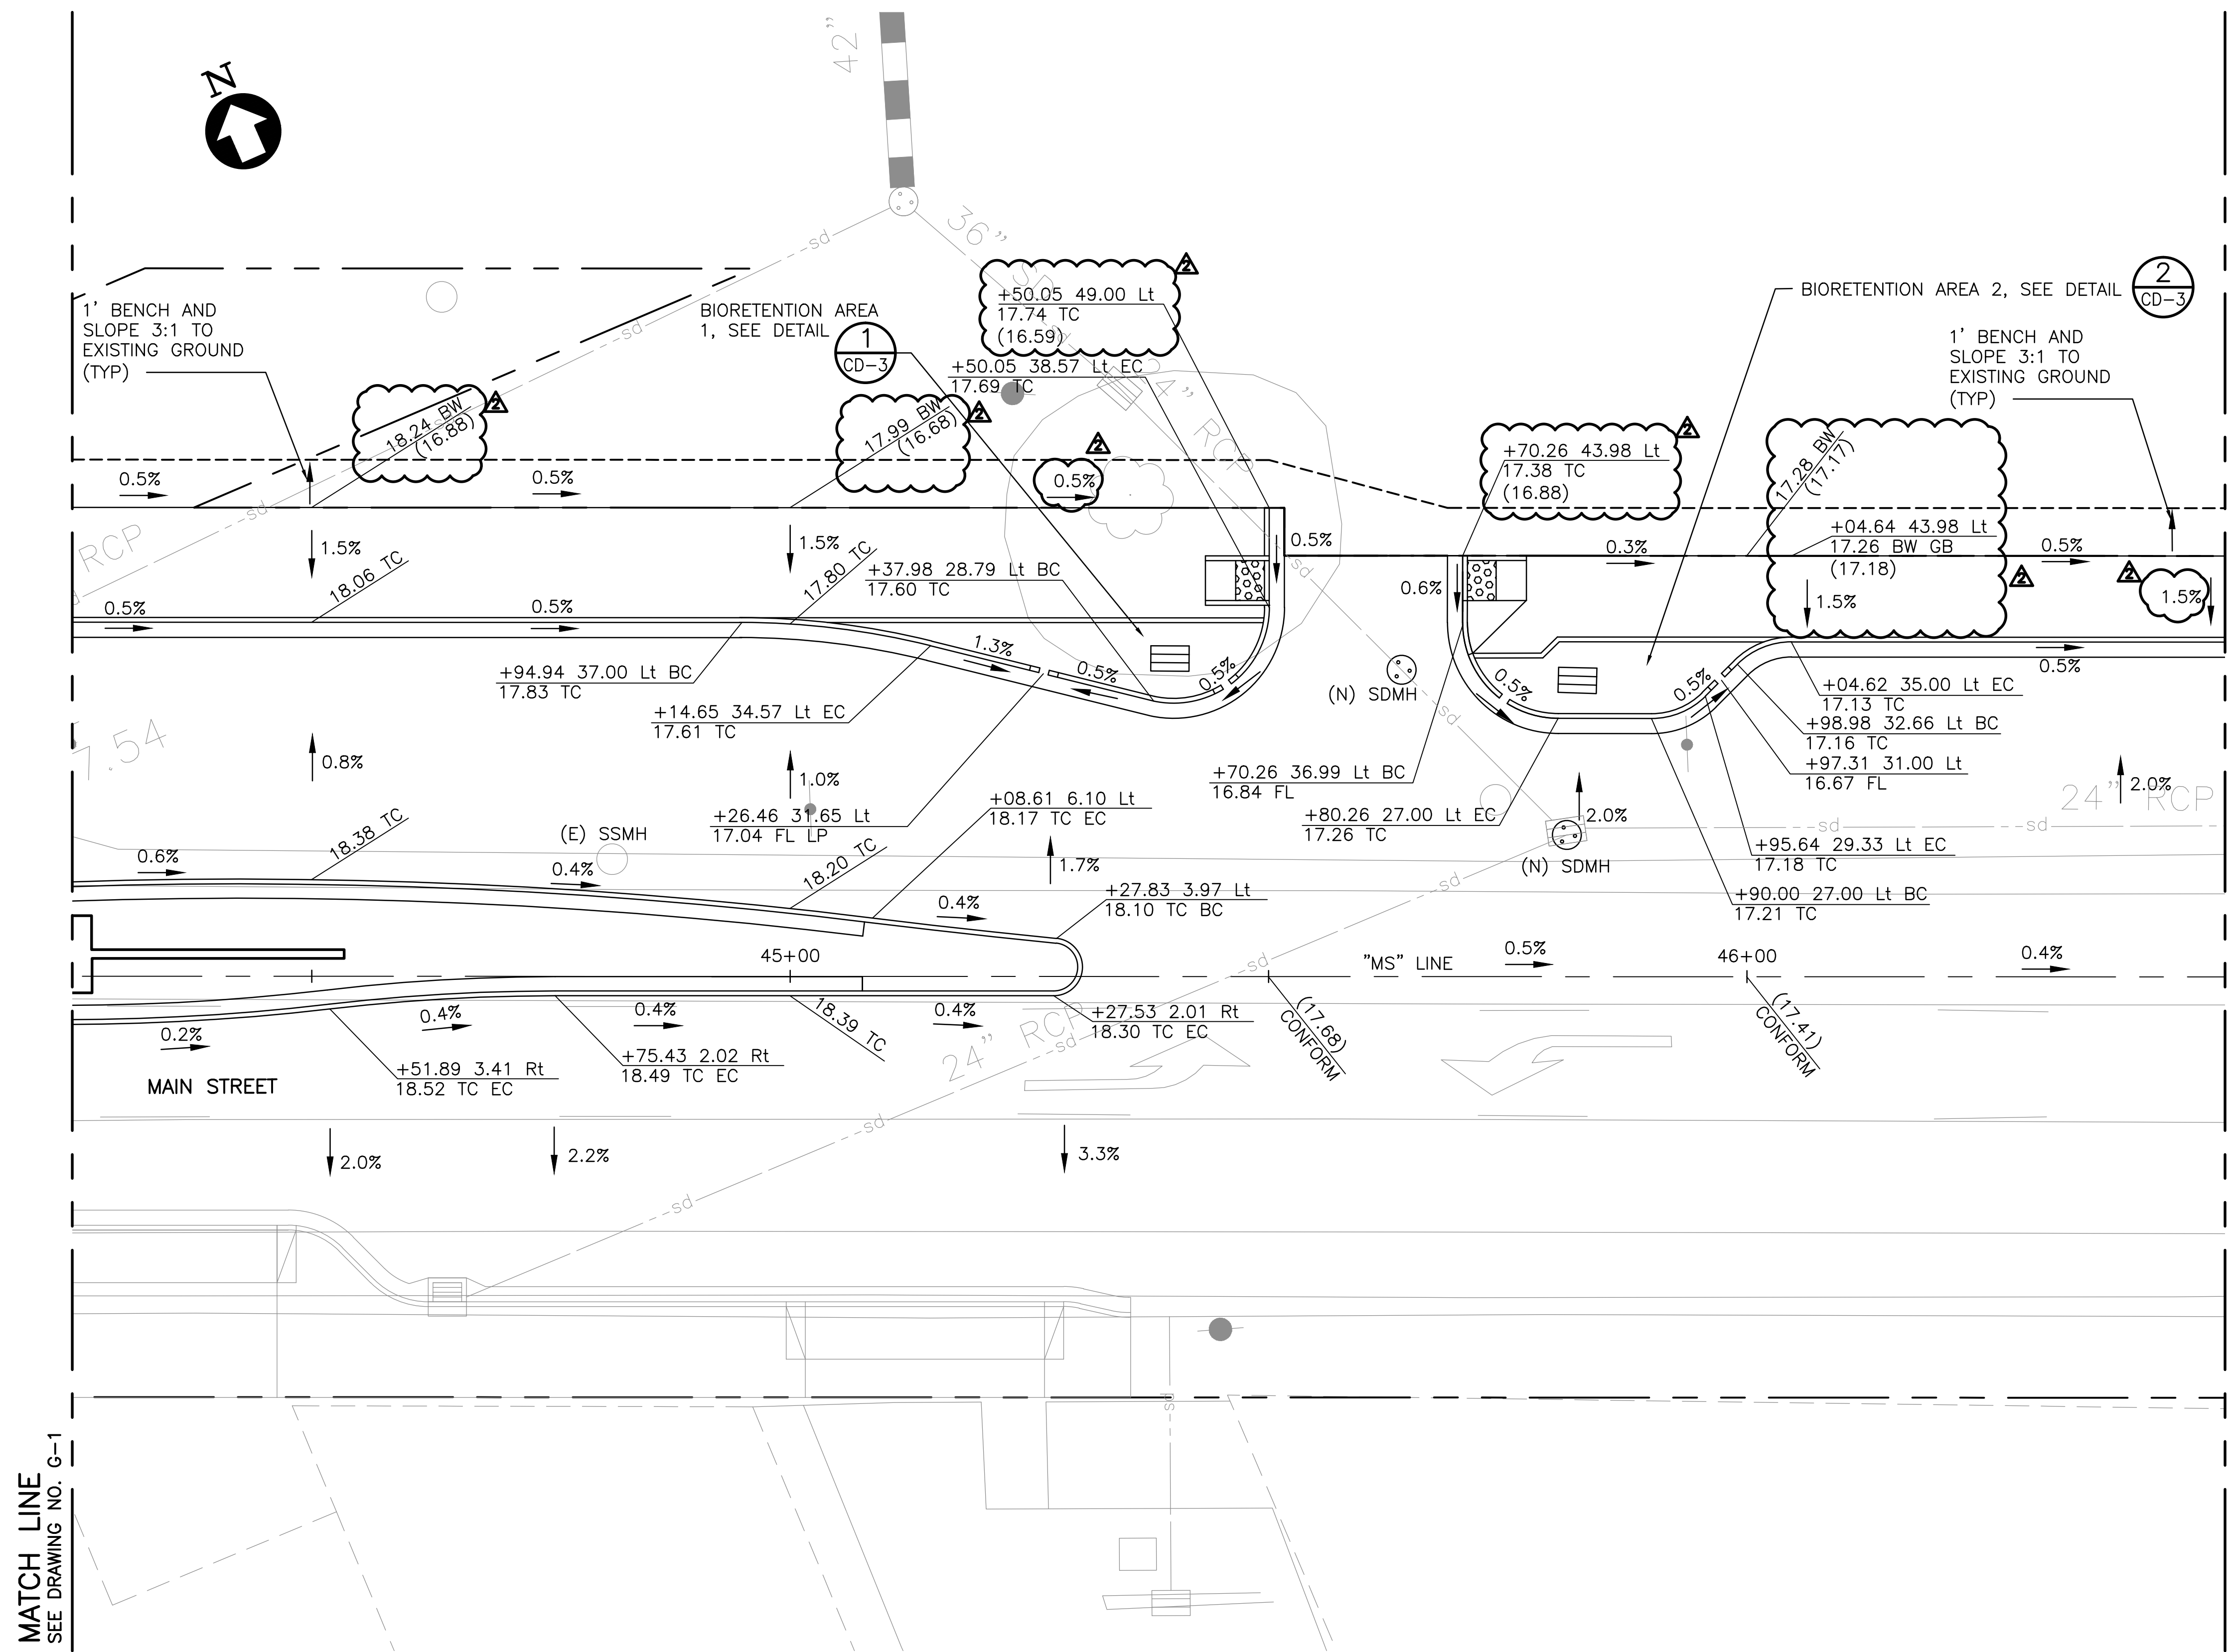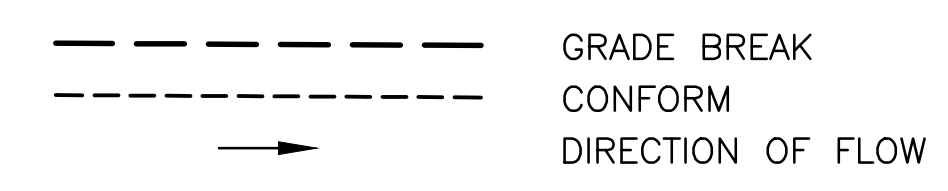

PLAN
SCALE: 1"=10'

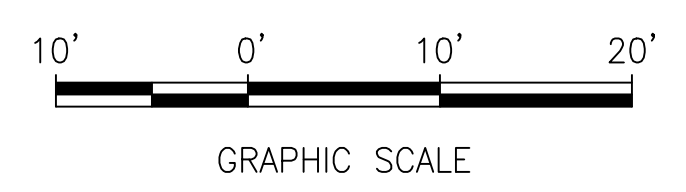

DRAWING NAME: K:\2017\17084 - Oakley\511\17084\17084-G-2.dwg
DATE: 07/12/17
PLOTTER: B1


Date: 07/12/17	No.	Revisions
Scale: AS NOTED	ADDENDUM No. 2	
Design: TM		
Drawn: AH		
Approved: MC		
Job No: 2017084-10		

NOTES:



- FOR GENERAL NOTES, LEGENDS, AND ABBREVIATIONS, SEE SHEET GN-1.
- FOR GEOMETRY OF CONTROL LINE, SEE SITE PLAN.
- ALL EXISTING ABOVE GROUND UTILITY FEATURES SHALL BE ADJUSTED TO GRADE UNLESS OTHERWISE NOTED.
- CONTRACTOR TO VERIFY ALL EXISTING UNDERGROUND UTILITIES BEFORE CONSTRUCTION.
- ALL GRADING INFORMATION REFERENCES THE "MS" LINE. GRADING NOT REFERENCING "MS" LINE, WILL BE LABEL ACCORDINGLY ON PLAN.
- TC AND BW SHOWN EVERY 50' UNLESS NOTED OTHERWISE.

LEGEND

- GRADE BREAK
- CONFORM
- DIRECTION OF FLOW

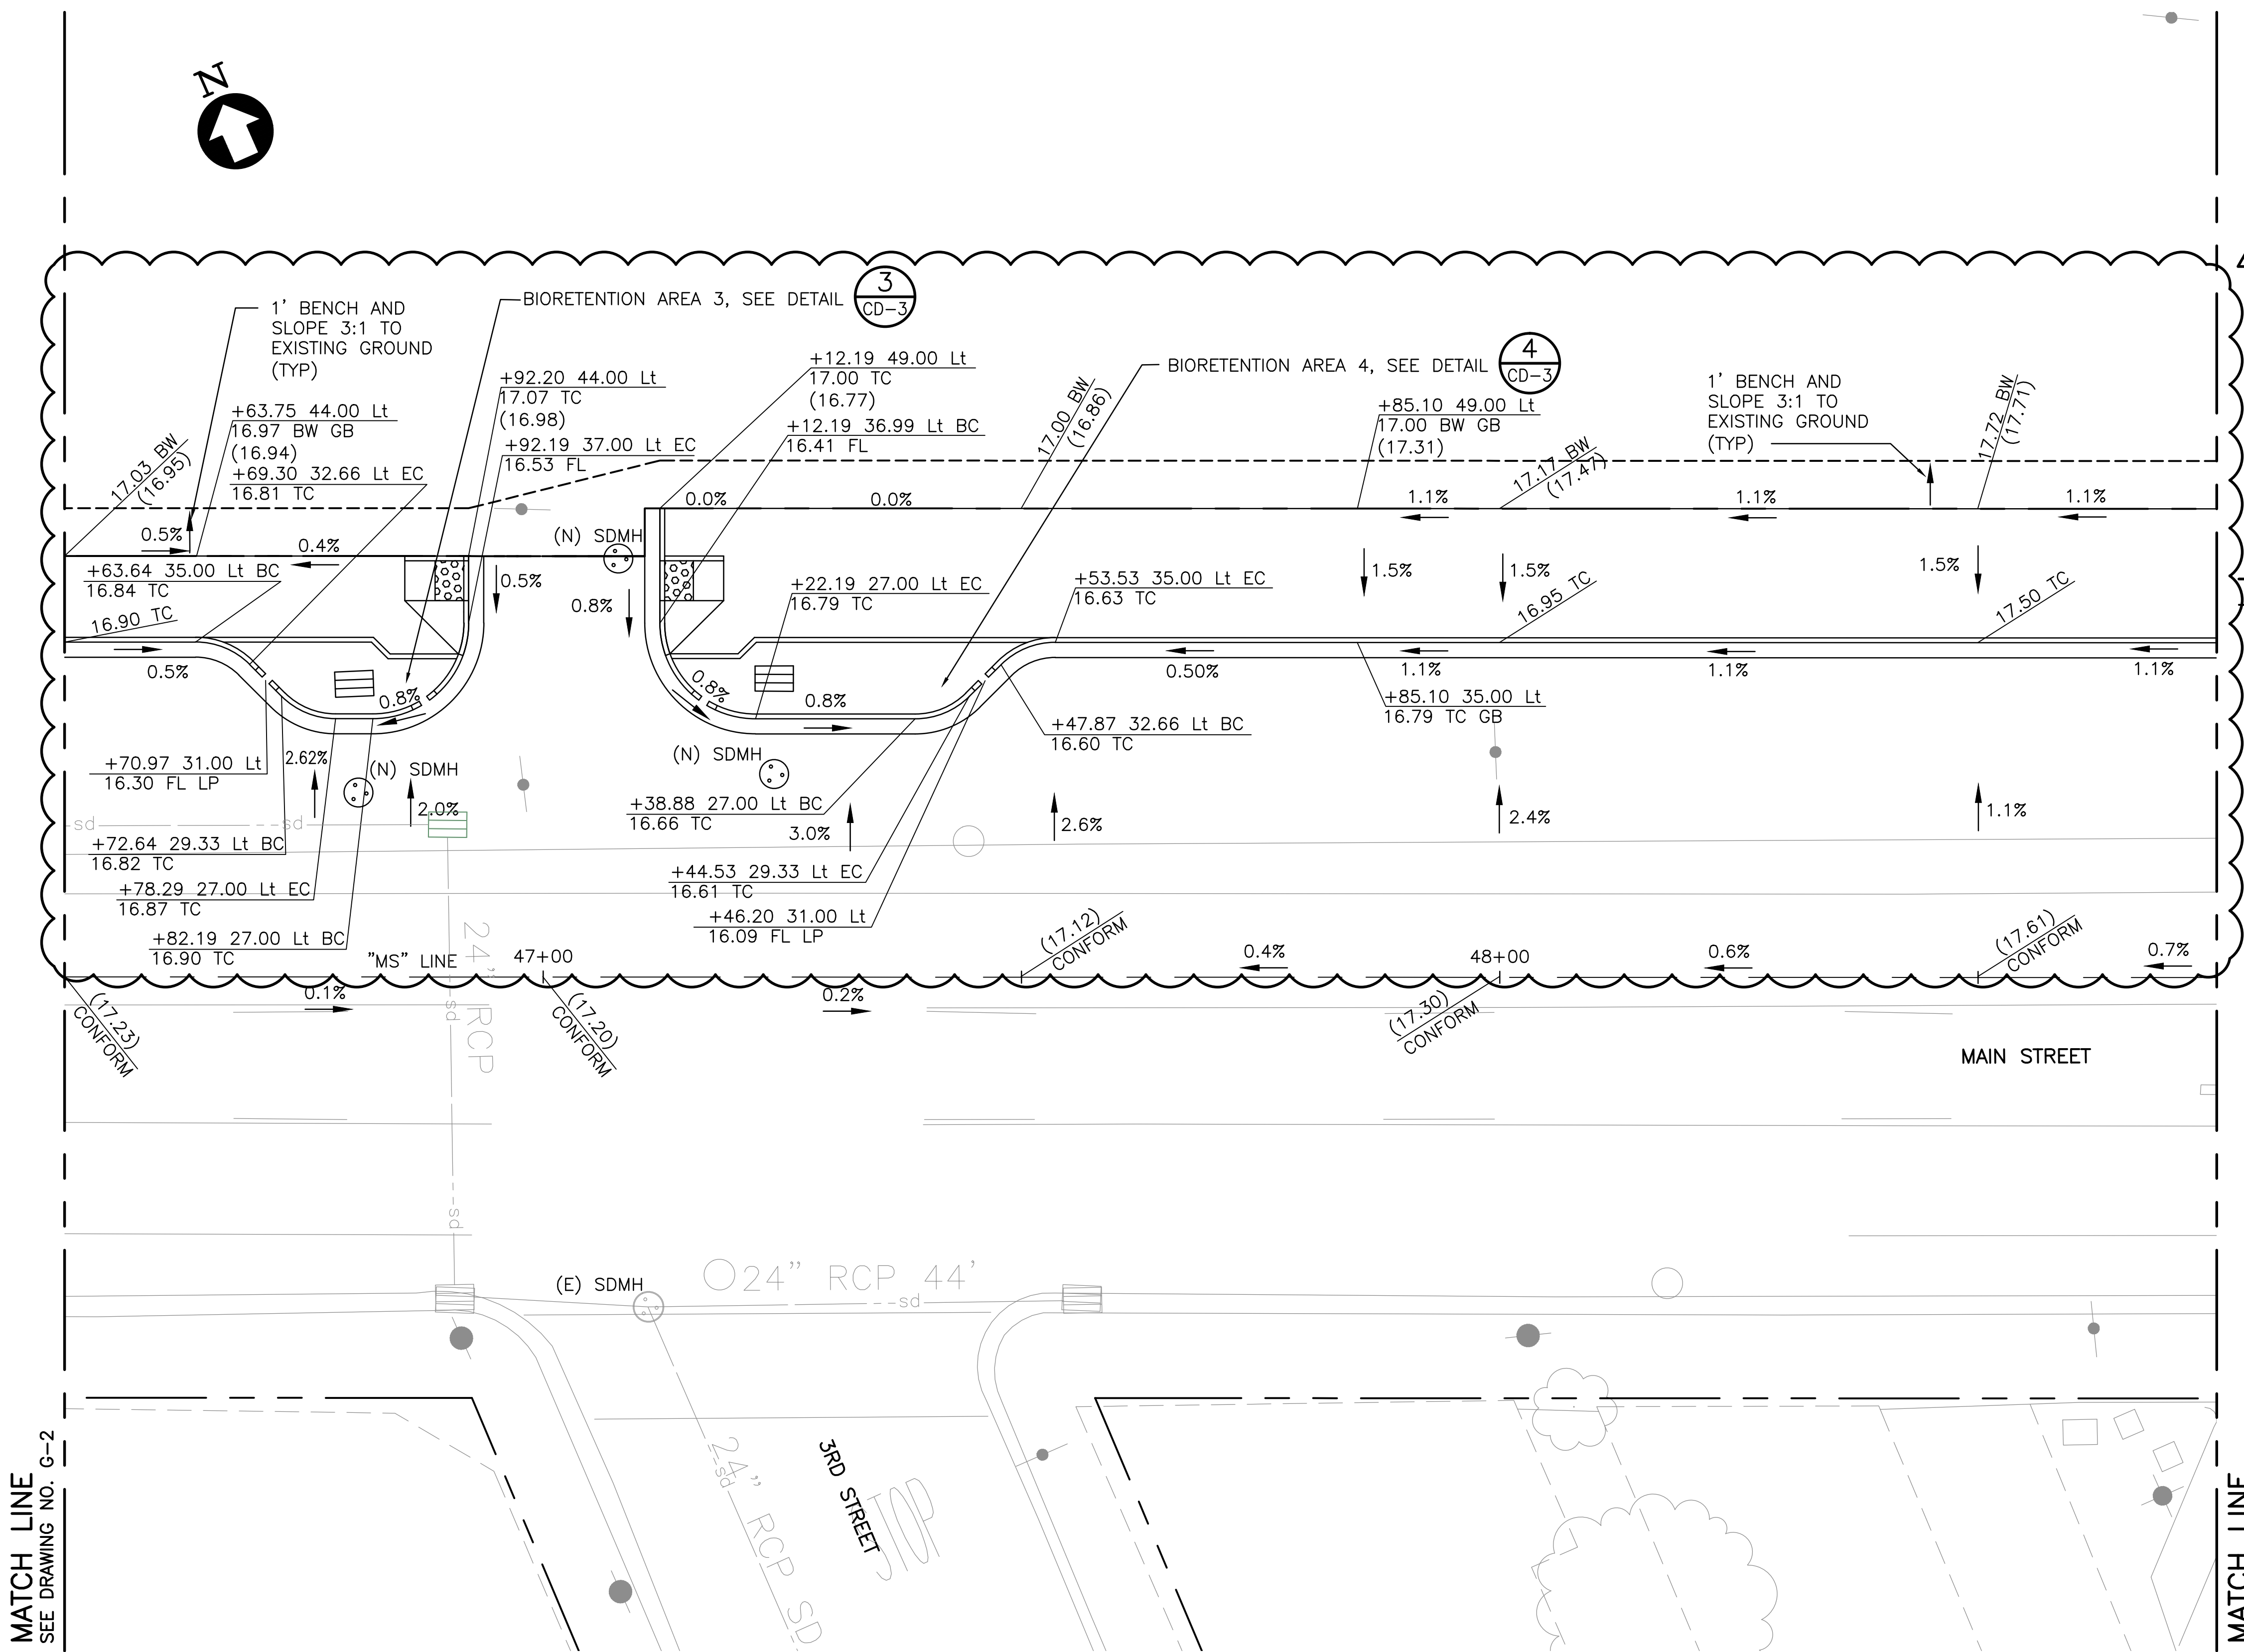

PLAN
SCALE: 1"=10'

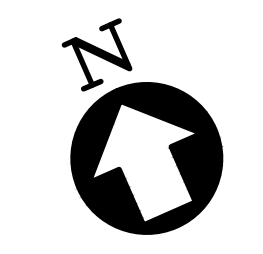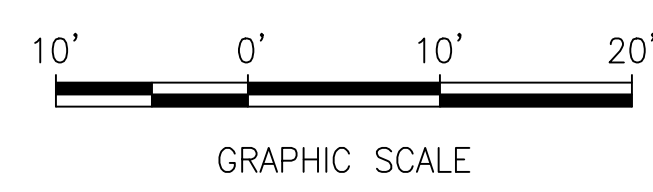

MATCH LINE
SEE DRAWING NO. G-2

MATCH LINE
SEE DRAWING NO. G-4

DRAWING NAME: K:\2017\17084 - CIP 165B - Main Street Improvements - Plans\G-3.dwg
DATE PLOTTED: 07/12/17 10:45:17
PLOTTER: HP



Date: 07/12/17	No.	Revisions
Scale: AS NOTED	ADDENDUM No. 2	
Design: TM		
Drawn: AH		
Approved: MC		
Job No: 2017084-10		

NOTES:


- FOR GENERAL NOTES, LEGENDS, AND ABBREVIATIONS, SEE SHEET GN-1.
- FOR GEOMETRY OF CONTROL LINE, SEE SITE PLAN.
- ALL EXISTING ABOVE GROUND UTILITY FEATURES SHALL BE ADJUSTED TO GRADE UNLESS OTHERWISE NOTED.
- CONTRACTOR TO VERIFY ALL EXISTING UNDERGROUND UTILITIES BEFORE CONSTRUCTION.
- ALL GRADING INFORMATION REFERENCES THE "MS" LINE. GRADING NOT REFERENCING "MS" LINE, WILL BE LABEL ACCORDINGLY ON PLAN.
- TC AND BW SHOWN EVERY 50' UNLESS NOTED OTHERWISE.

LEGEND

- GRADE BREAK
- - - CONFORM
- DIRECTION OF FLOW

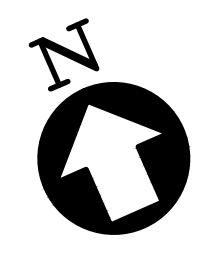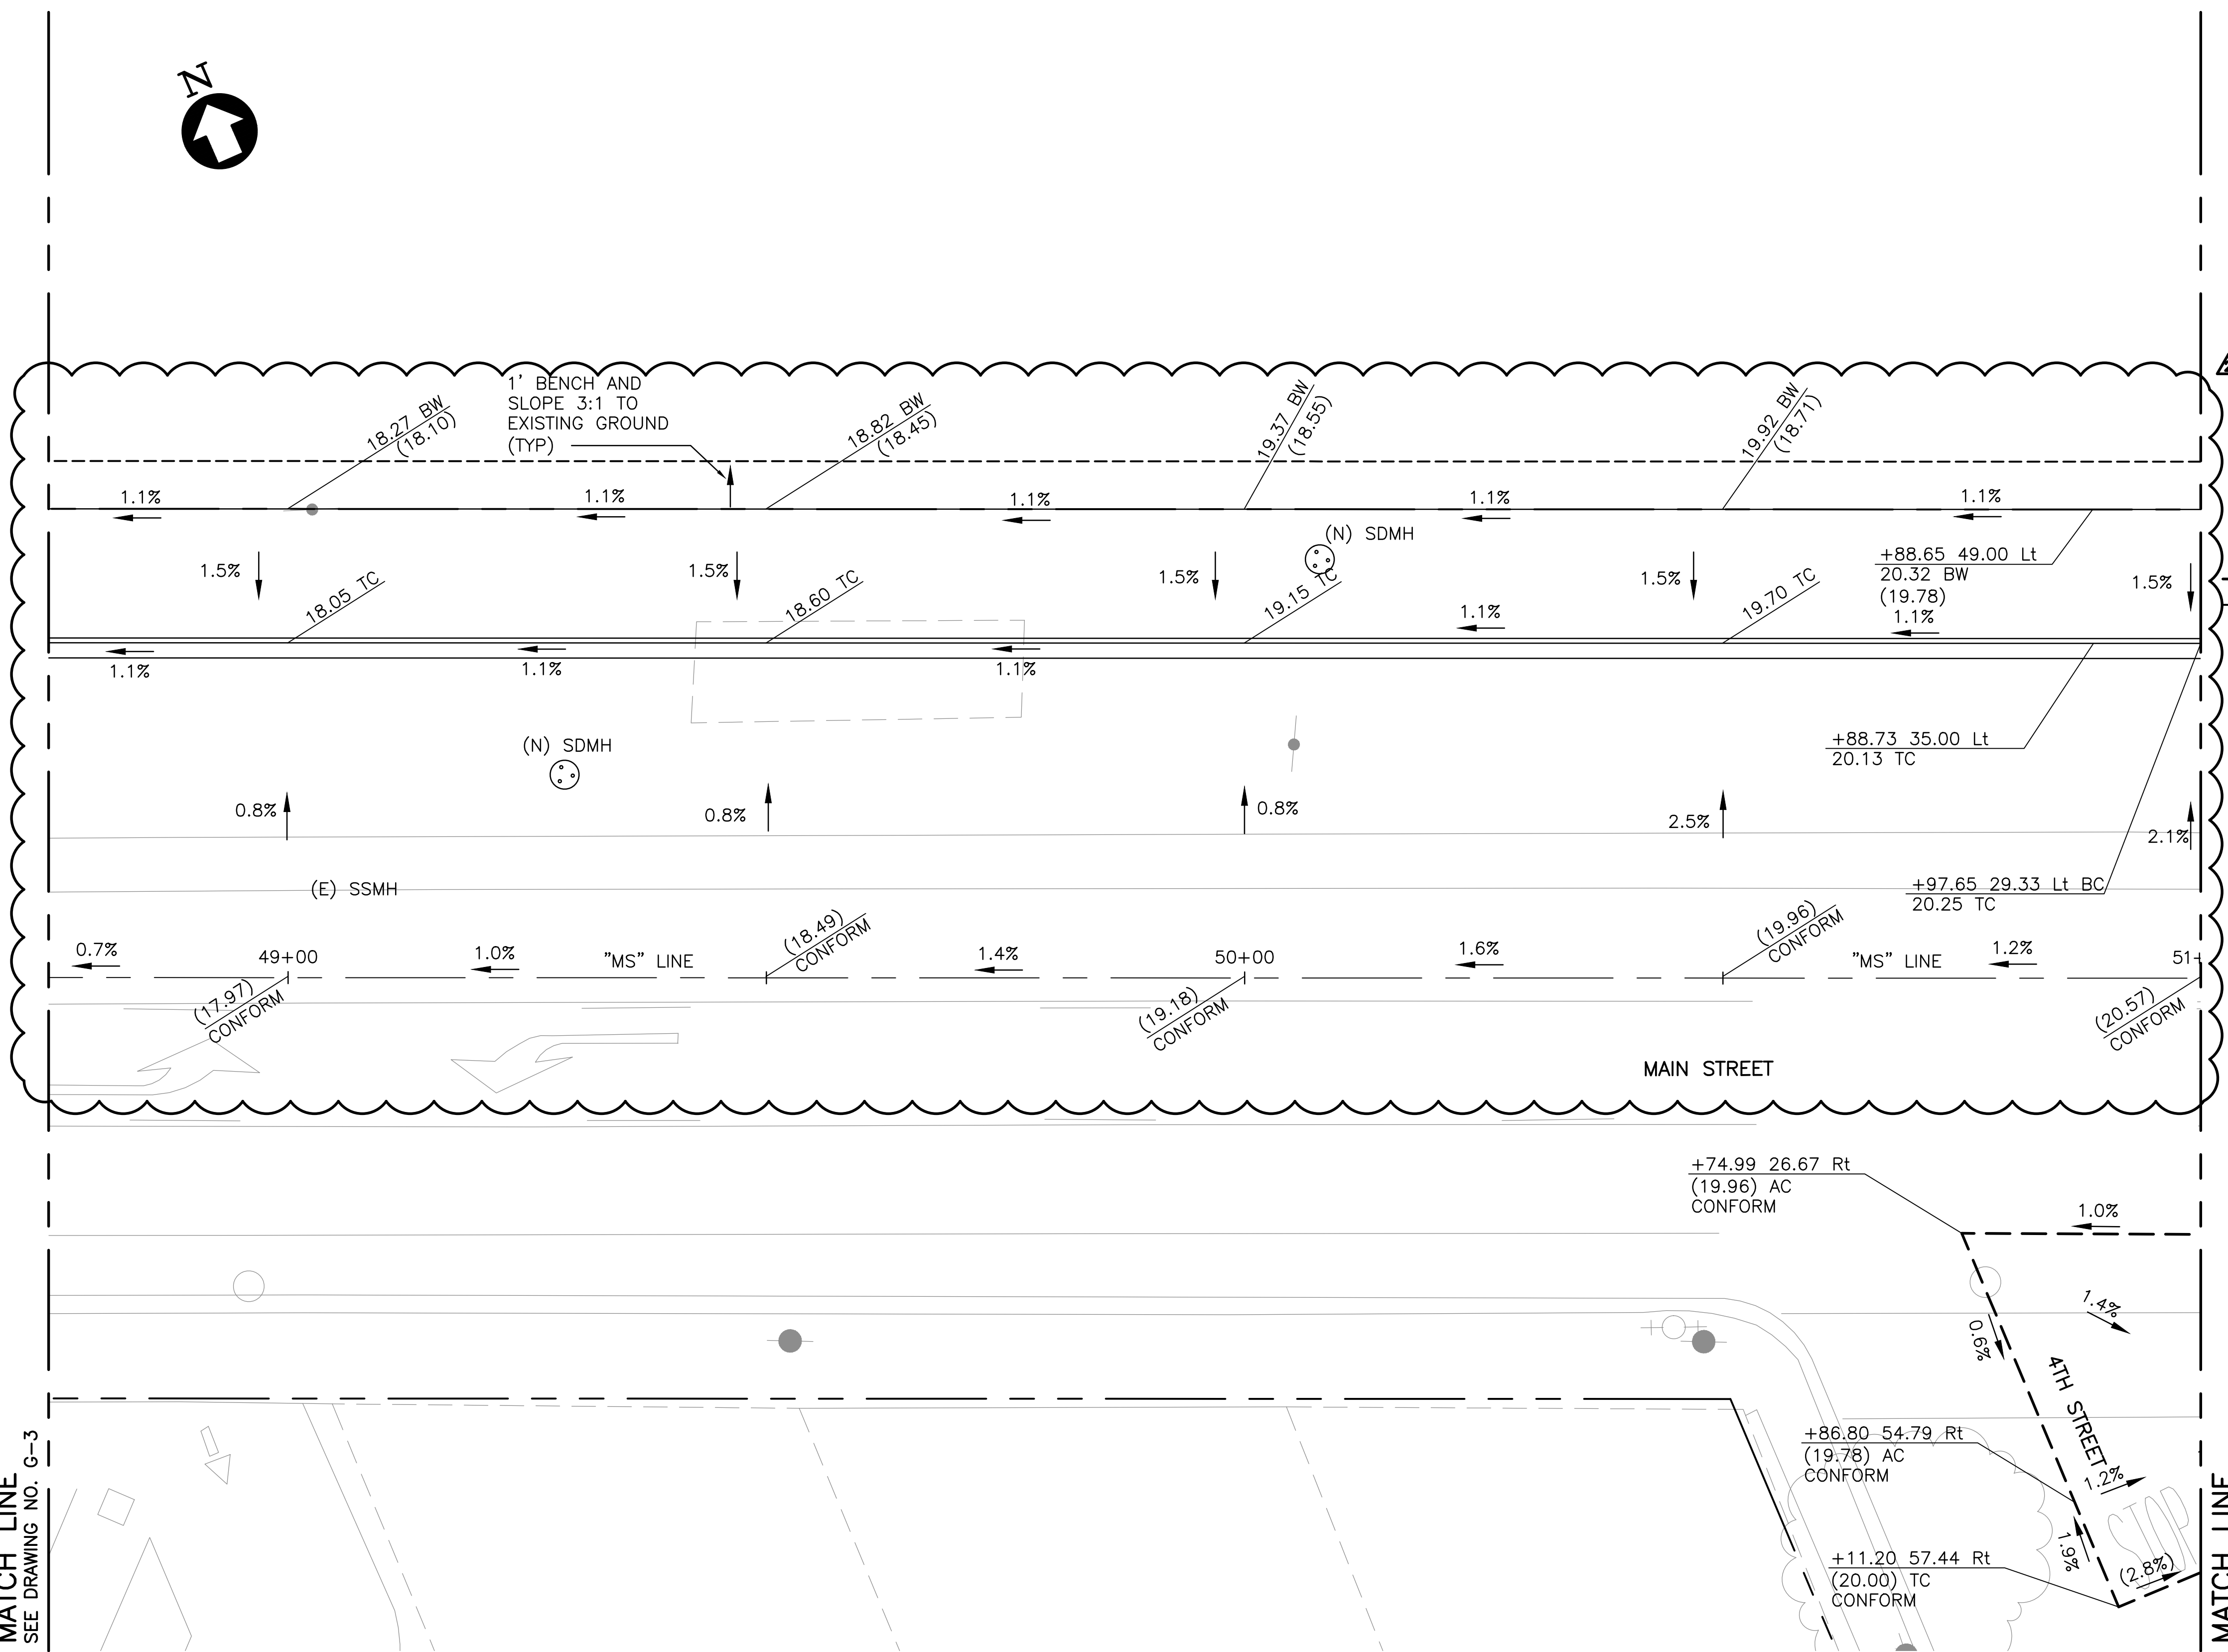

PLAN
SCALE: 1"=10'

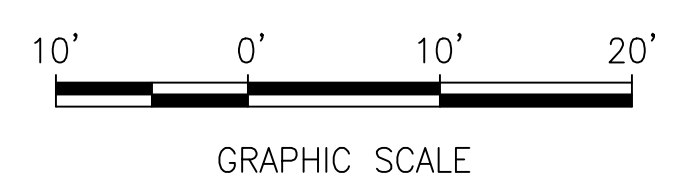


DRAWING NAME: K:\2017\17084 - CIP 165B - Main Street Improvements - Plans\G-4.dwg
DATE: 07/12/17
PLOT BY: TM

NOTES:


1. FOR GENERAL NOTES, LEGENDS, AND ABBREVIATIONS, SEE SHEET GN-1.
2. FOR GEOMETRY OF CONTROL LINE, SEE SITE PLAN.
3. ALL EXISTING ABOVE GROUND UTILITY FEATURES SHALL BE ADJUSTED TO GRADE UNLESS OTHERWISE NOTED.
4. CONTRACTOR TO VERIFY ALL EXISTING UNDERGROUND UTILITIES BEFORE CONSTRUCTION.
5. ALL GRADING INFORMATION REFERENCES THE "MS" LINE. GRADING NOT REFERENCING "MS" LINE, WILL BE LABEL ACCORDINGLY ON PLAN.
6. TC AND BW SHOWN EVERY 50' UNLESS NOTED OTHERWISE.

LEGEND

- GRADE BREAK
- CONFORM
- DIRECTION OF FLOW



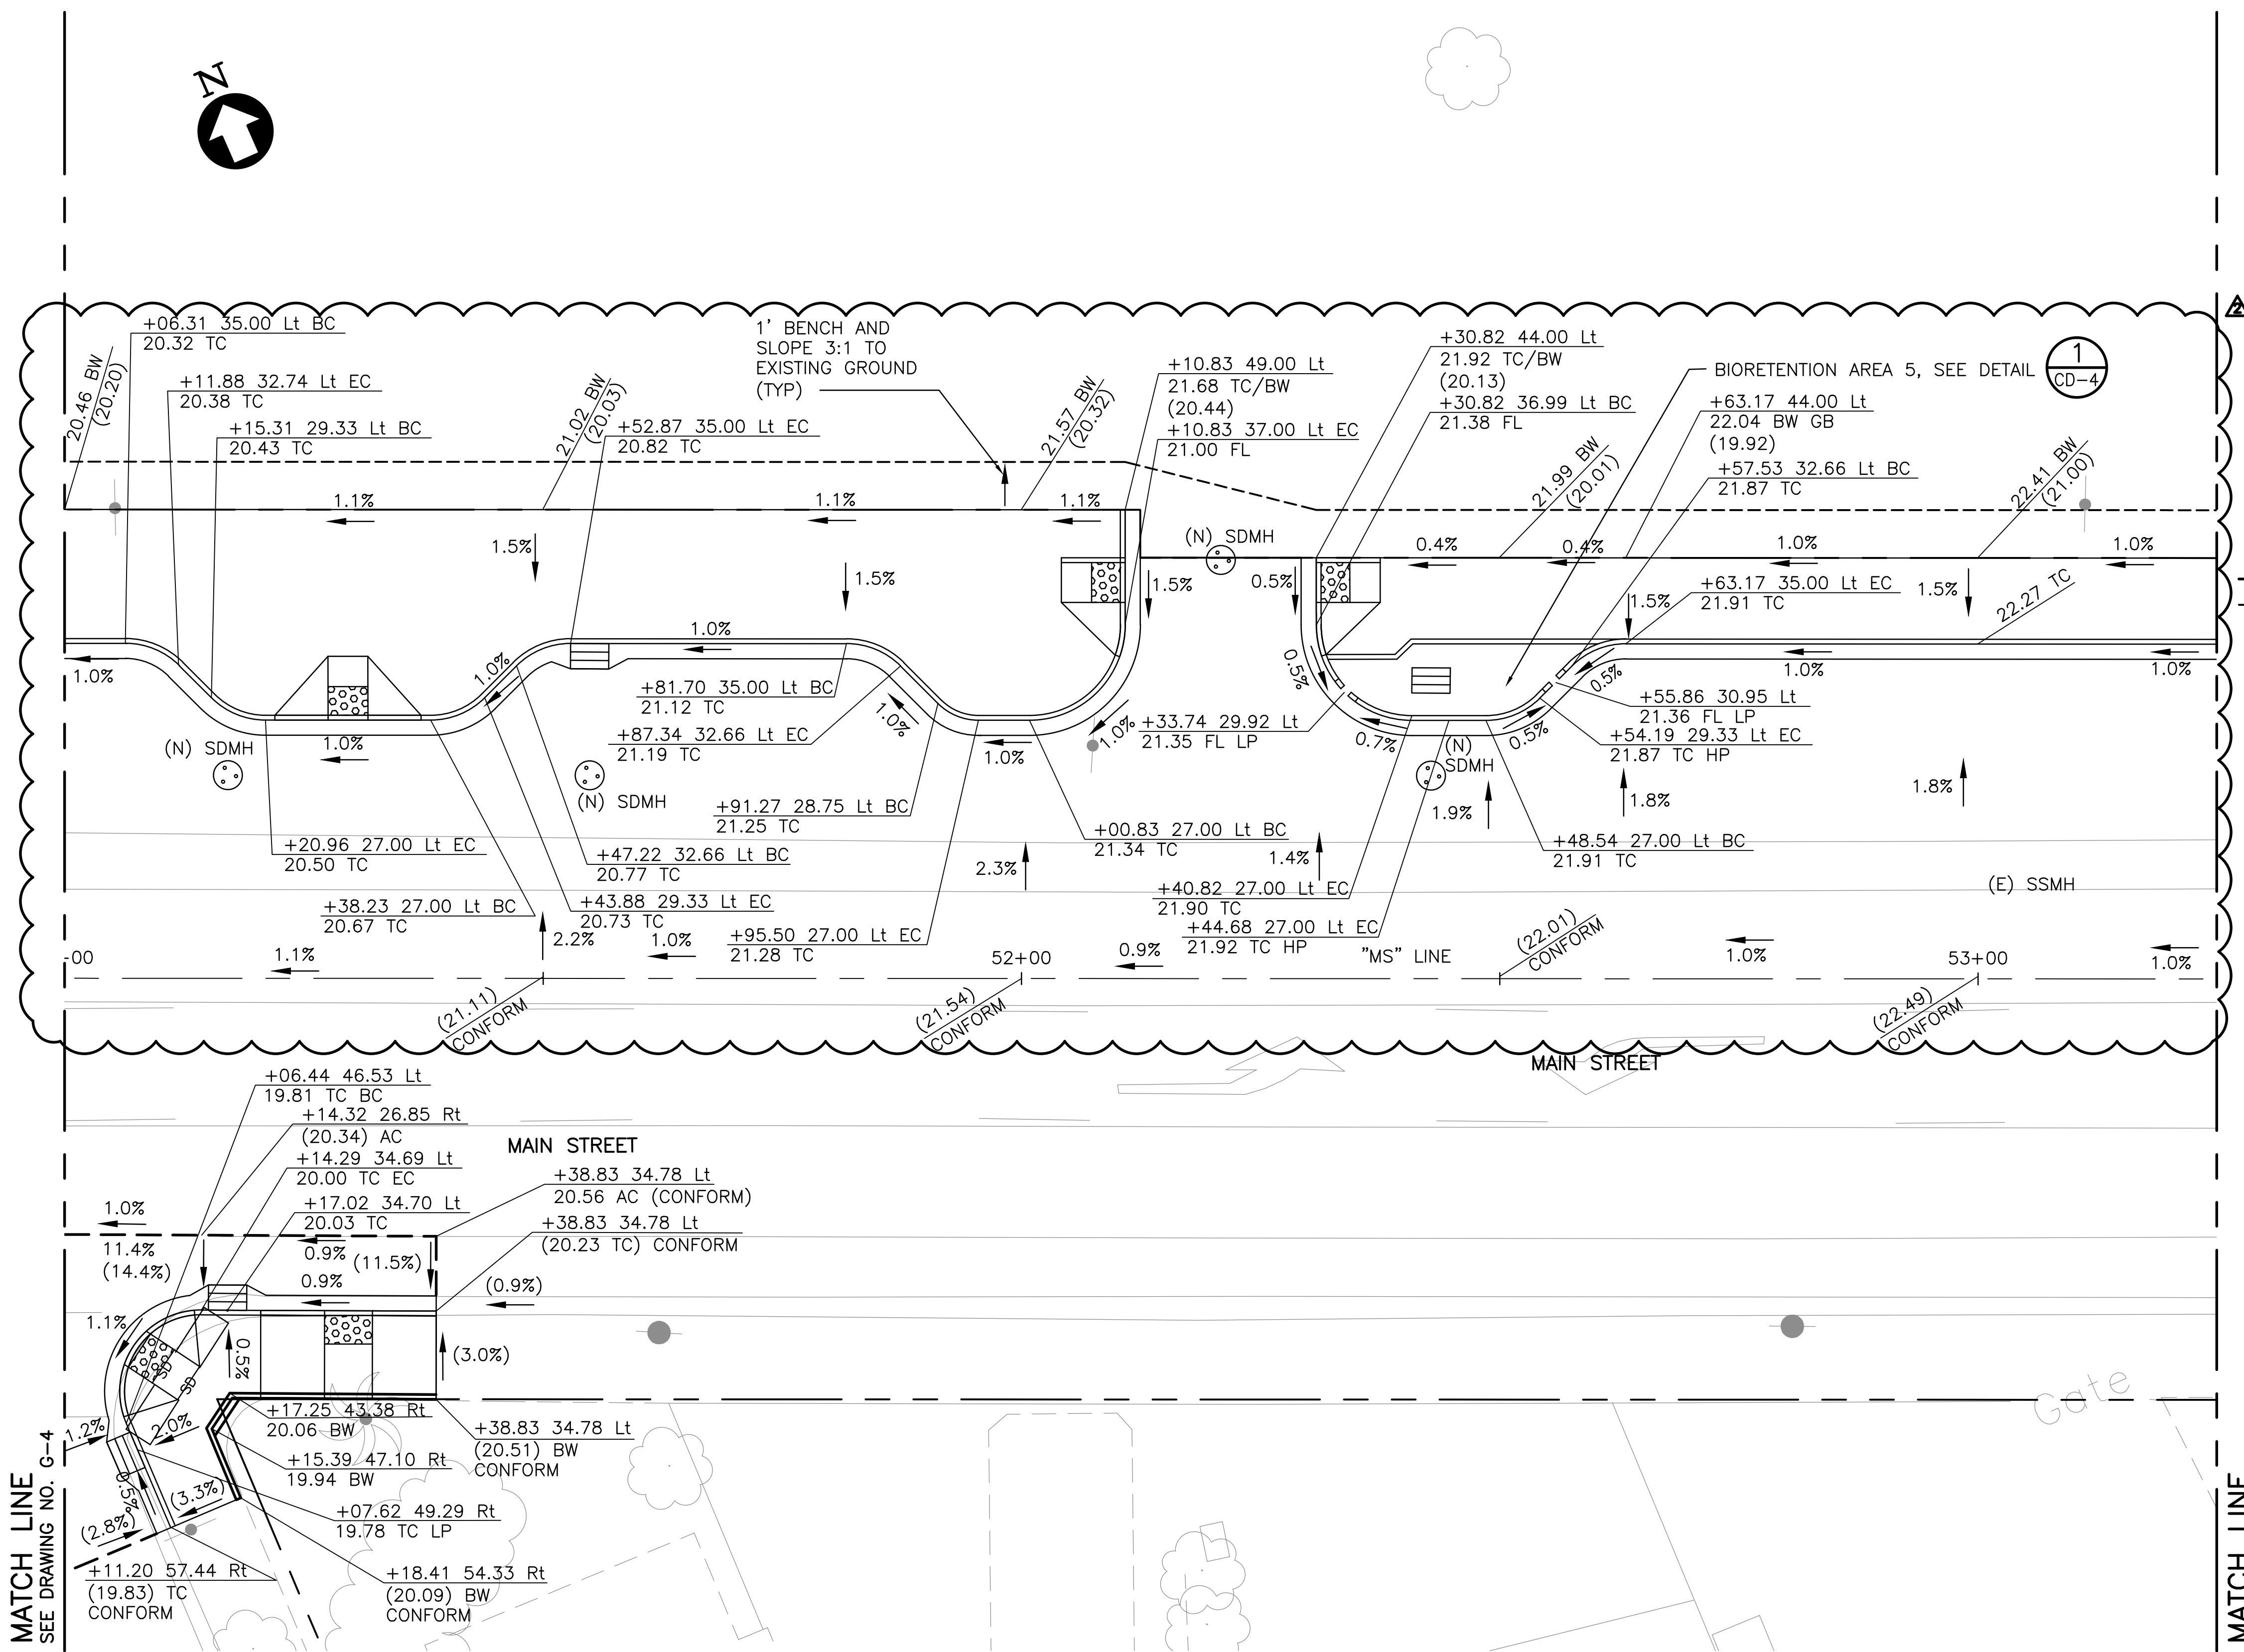


PLAN
SCALE: 1"=10'

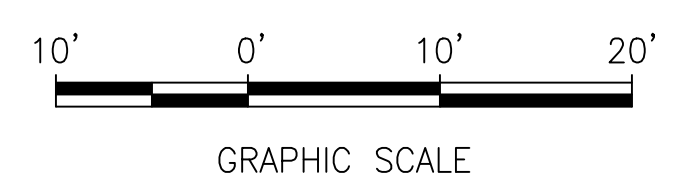

DRAWING NAME: CIP 165B - MAIN STREET IMPROVEMENTS FROM 2ND STREET TO 5TH STREET - GRADING PLAN
DRAWING NO: G-5
DATE: 07/12/17

- NOTES:**
- FOR GENERAL NOTES, LEGENDS, AND ABBREVIATIONS, SEE SHEET GN-1.
 - FOR GEOMETRY OF CONTROL LINE, SEE SITE PLAN.
 - ALL EXISTING ABOVE GROUND UTILITY FEATURES SHALL BE ADJUSTED TO GRADE UNLESS OTHERWISE NOTED.
 - CONTRACTOR TO VERIFY ALL EXISTING UNDERGROUND UTILITIES BEFORE CONSTRUCTION.
 - ALL GRADING INFORMATION REFERENCES THE "MS" LINE. GRADING NOT REFERENCING "MS" LINE, WILL BE LABEL ACCORDINGLY ON PLAN.
 - TC AND BW SHOWN EVERY 50' UNLESS NOTED OTHERWISE.

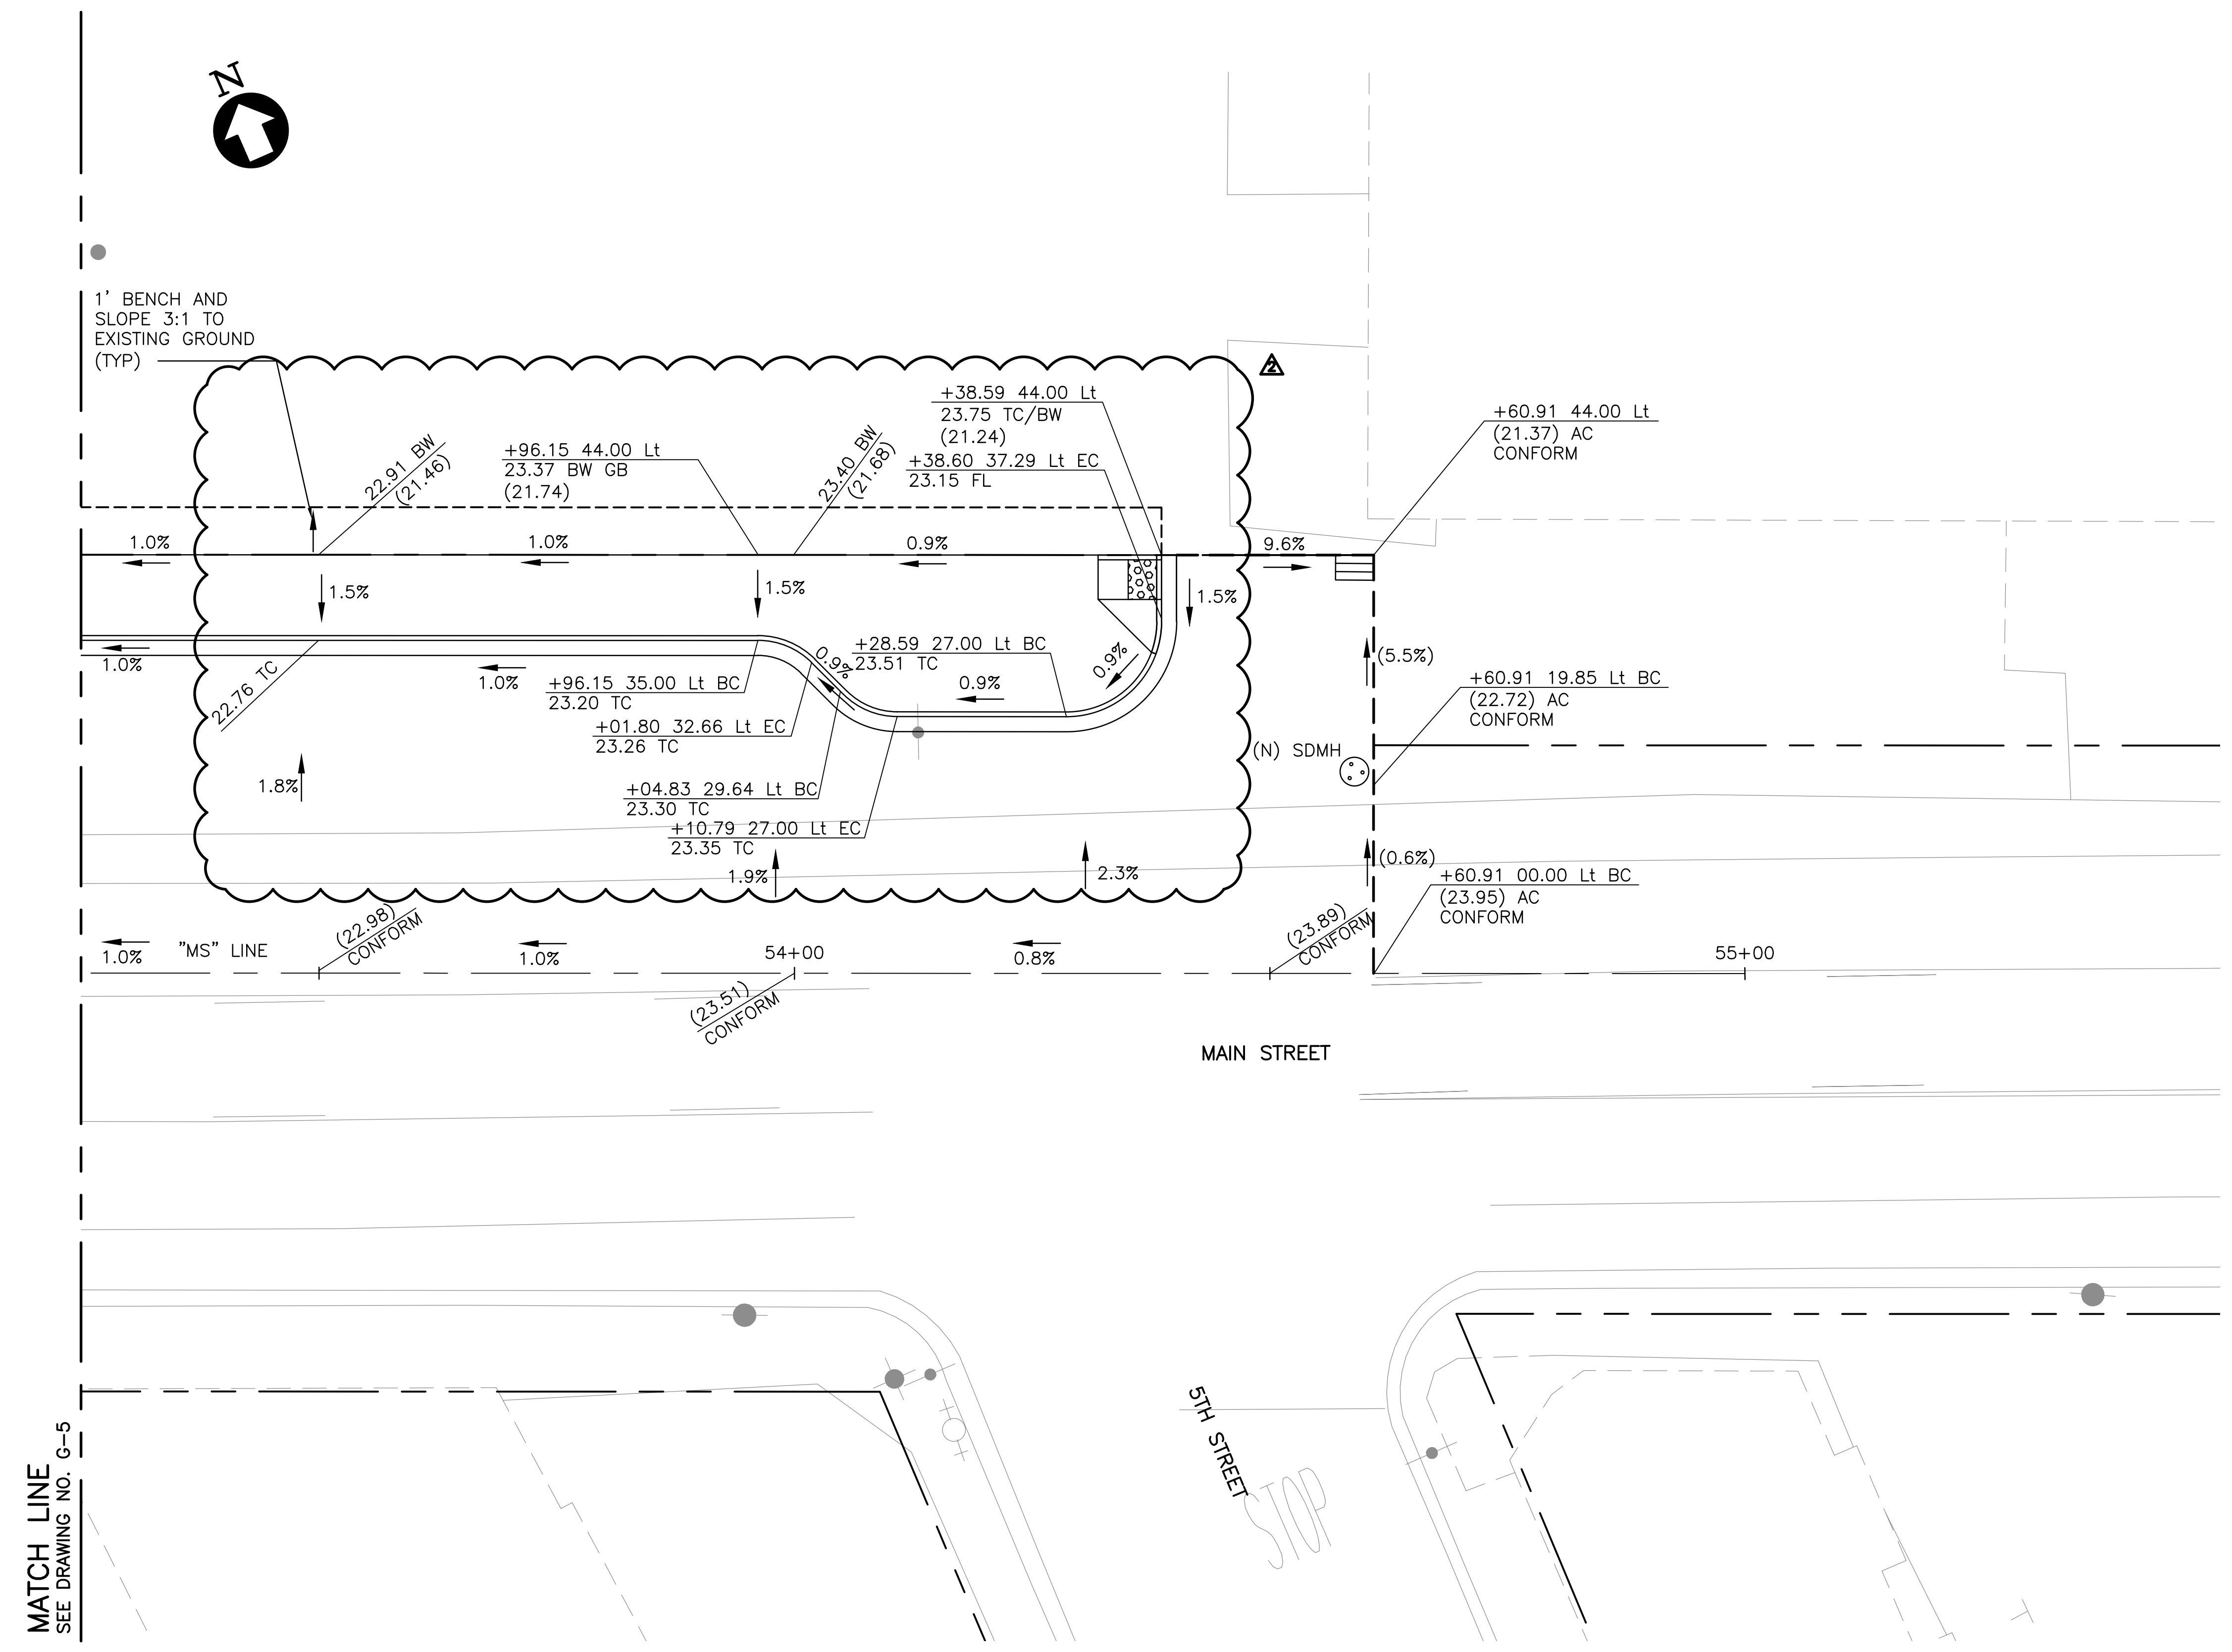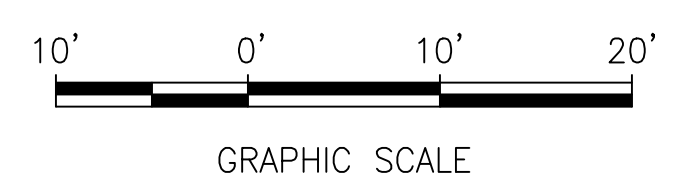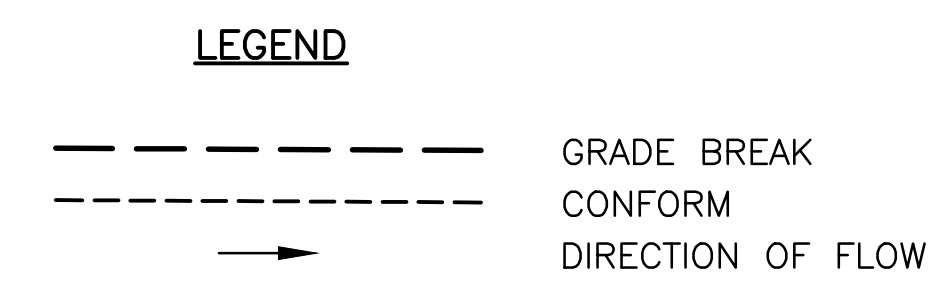

PLAN
SCALE: 1"=10'

MATCH LINE
SEE DRAWING NO. G-5

DRAWING NAME: K:\2015\17084_001\165B\CIP165B\165B\GRADING\165B-G-6.dwg
DATE: 07/12/17
DRAWN BY: JAH

Date: 07/12/17	No.	Revisions
Scale: AS NOTED	ADDENDUM No. 2	
Design: TM		
Drawn: AH		
Approved: MC		
Job No: 2017084-10		