



1450 N. Benson Ave.,
Upland, CA 91786 USA
www.anabiOil.com - (909) 394-4728


REVISION #:	DESIGNER:	PAGE:
02	DV	SP-1
STORE #:	DATE:	SCALE:
301	06-20-2023	3/32" = 1'-0"

PROJECT FILE NAME:
REBEL EXTERIOR COLOR ELEVATIONS

PROJECT ADDRESS:
5545 BRIDGEHEAD ROAD OAKLEY, CA



SEAL

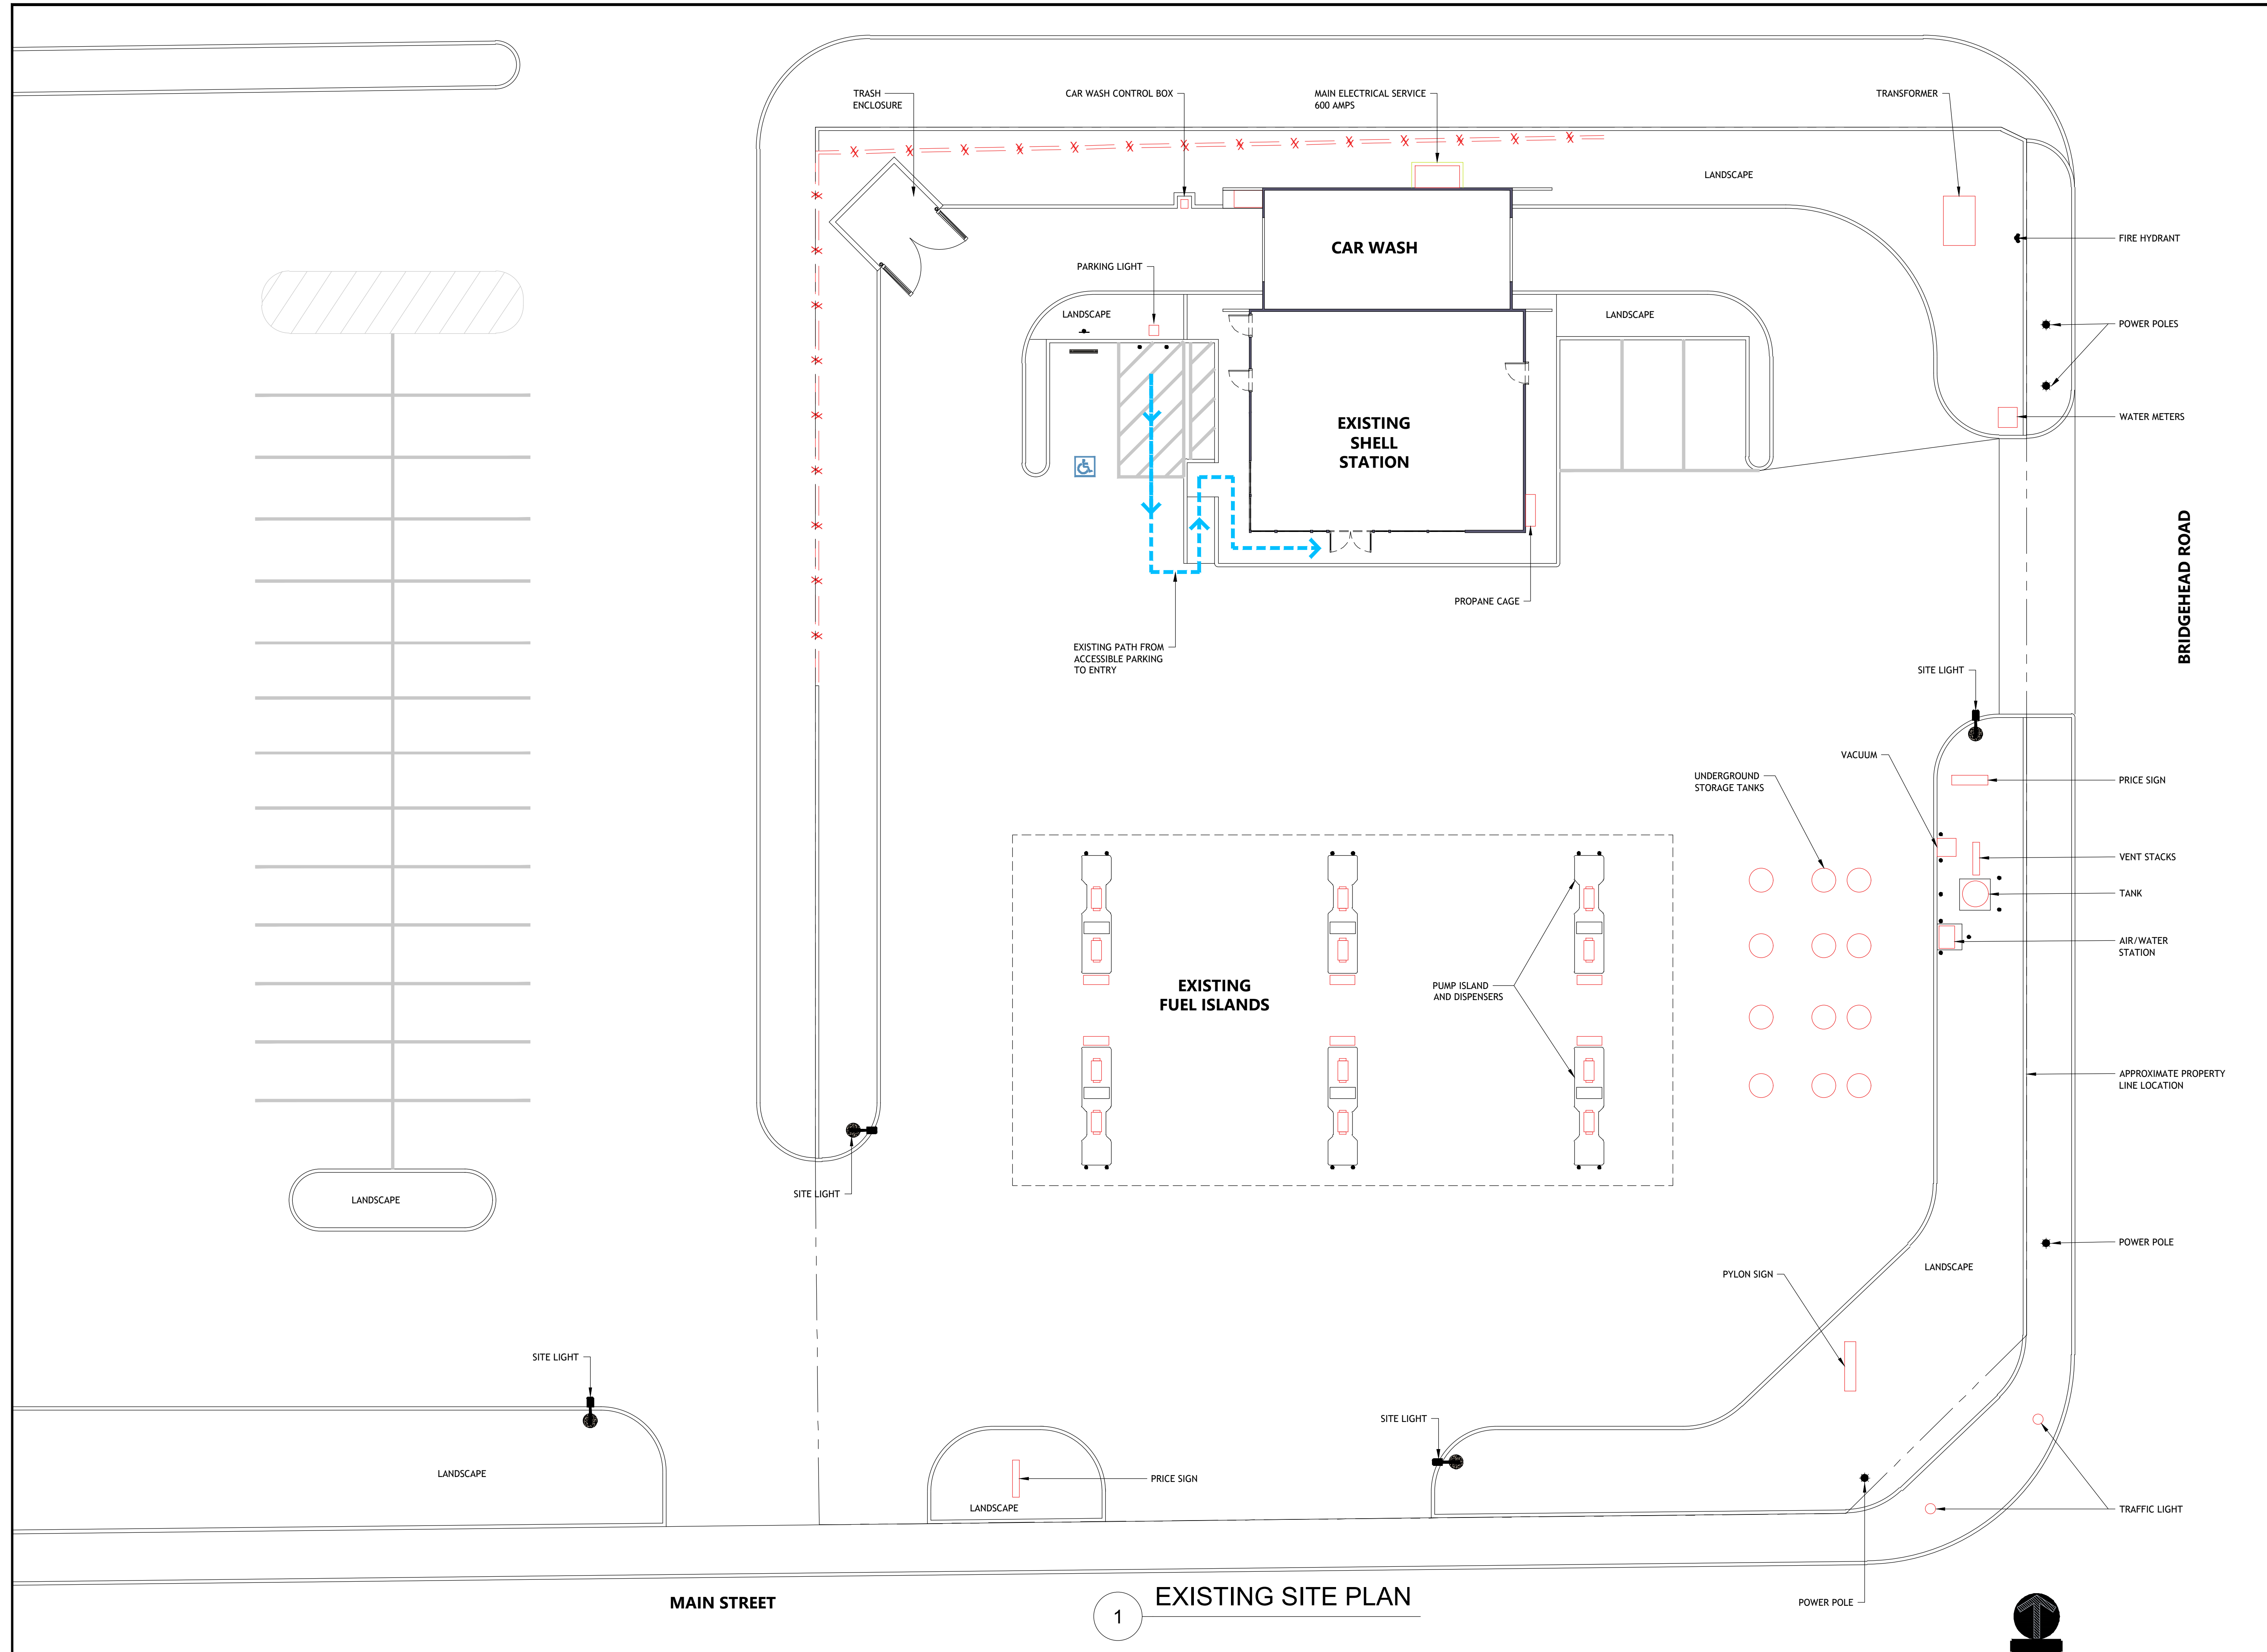

1 EXISTING SITE PLAN



1450 N. Benson Ave.,
Upland, CA 91786 USA
www.anabioli.com - (909) 394-4728


REVISION #:	DESIGNER:	PAGE:
02	DV	SP-2
STORE #:	DATE:	SCALE:
301	06-20-2023	3/32" = 1'-0"

PROJECT FILE NAME:
REBEL EXTERIOR COLOR ELEVATIONS

PROJECT ADDRESS:
5545 BRIDGEHEAD ROAD OAKLEY, CA



SEAL

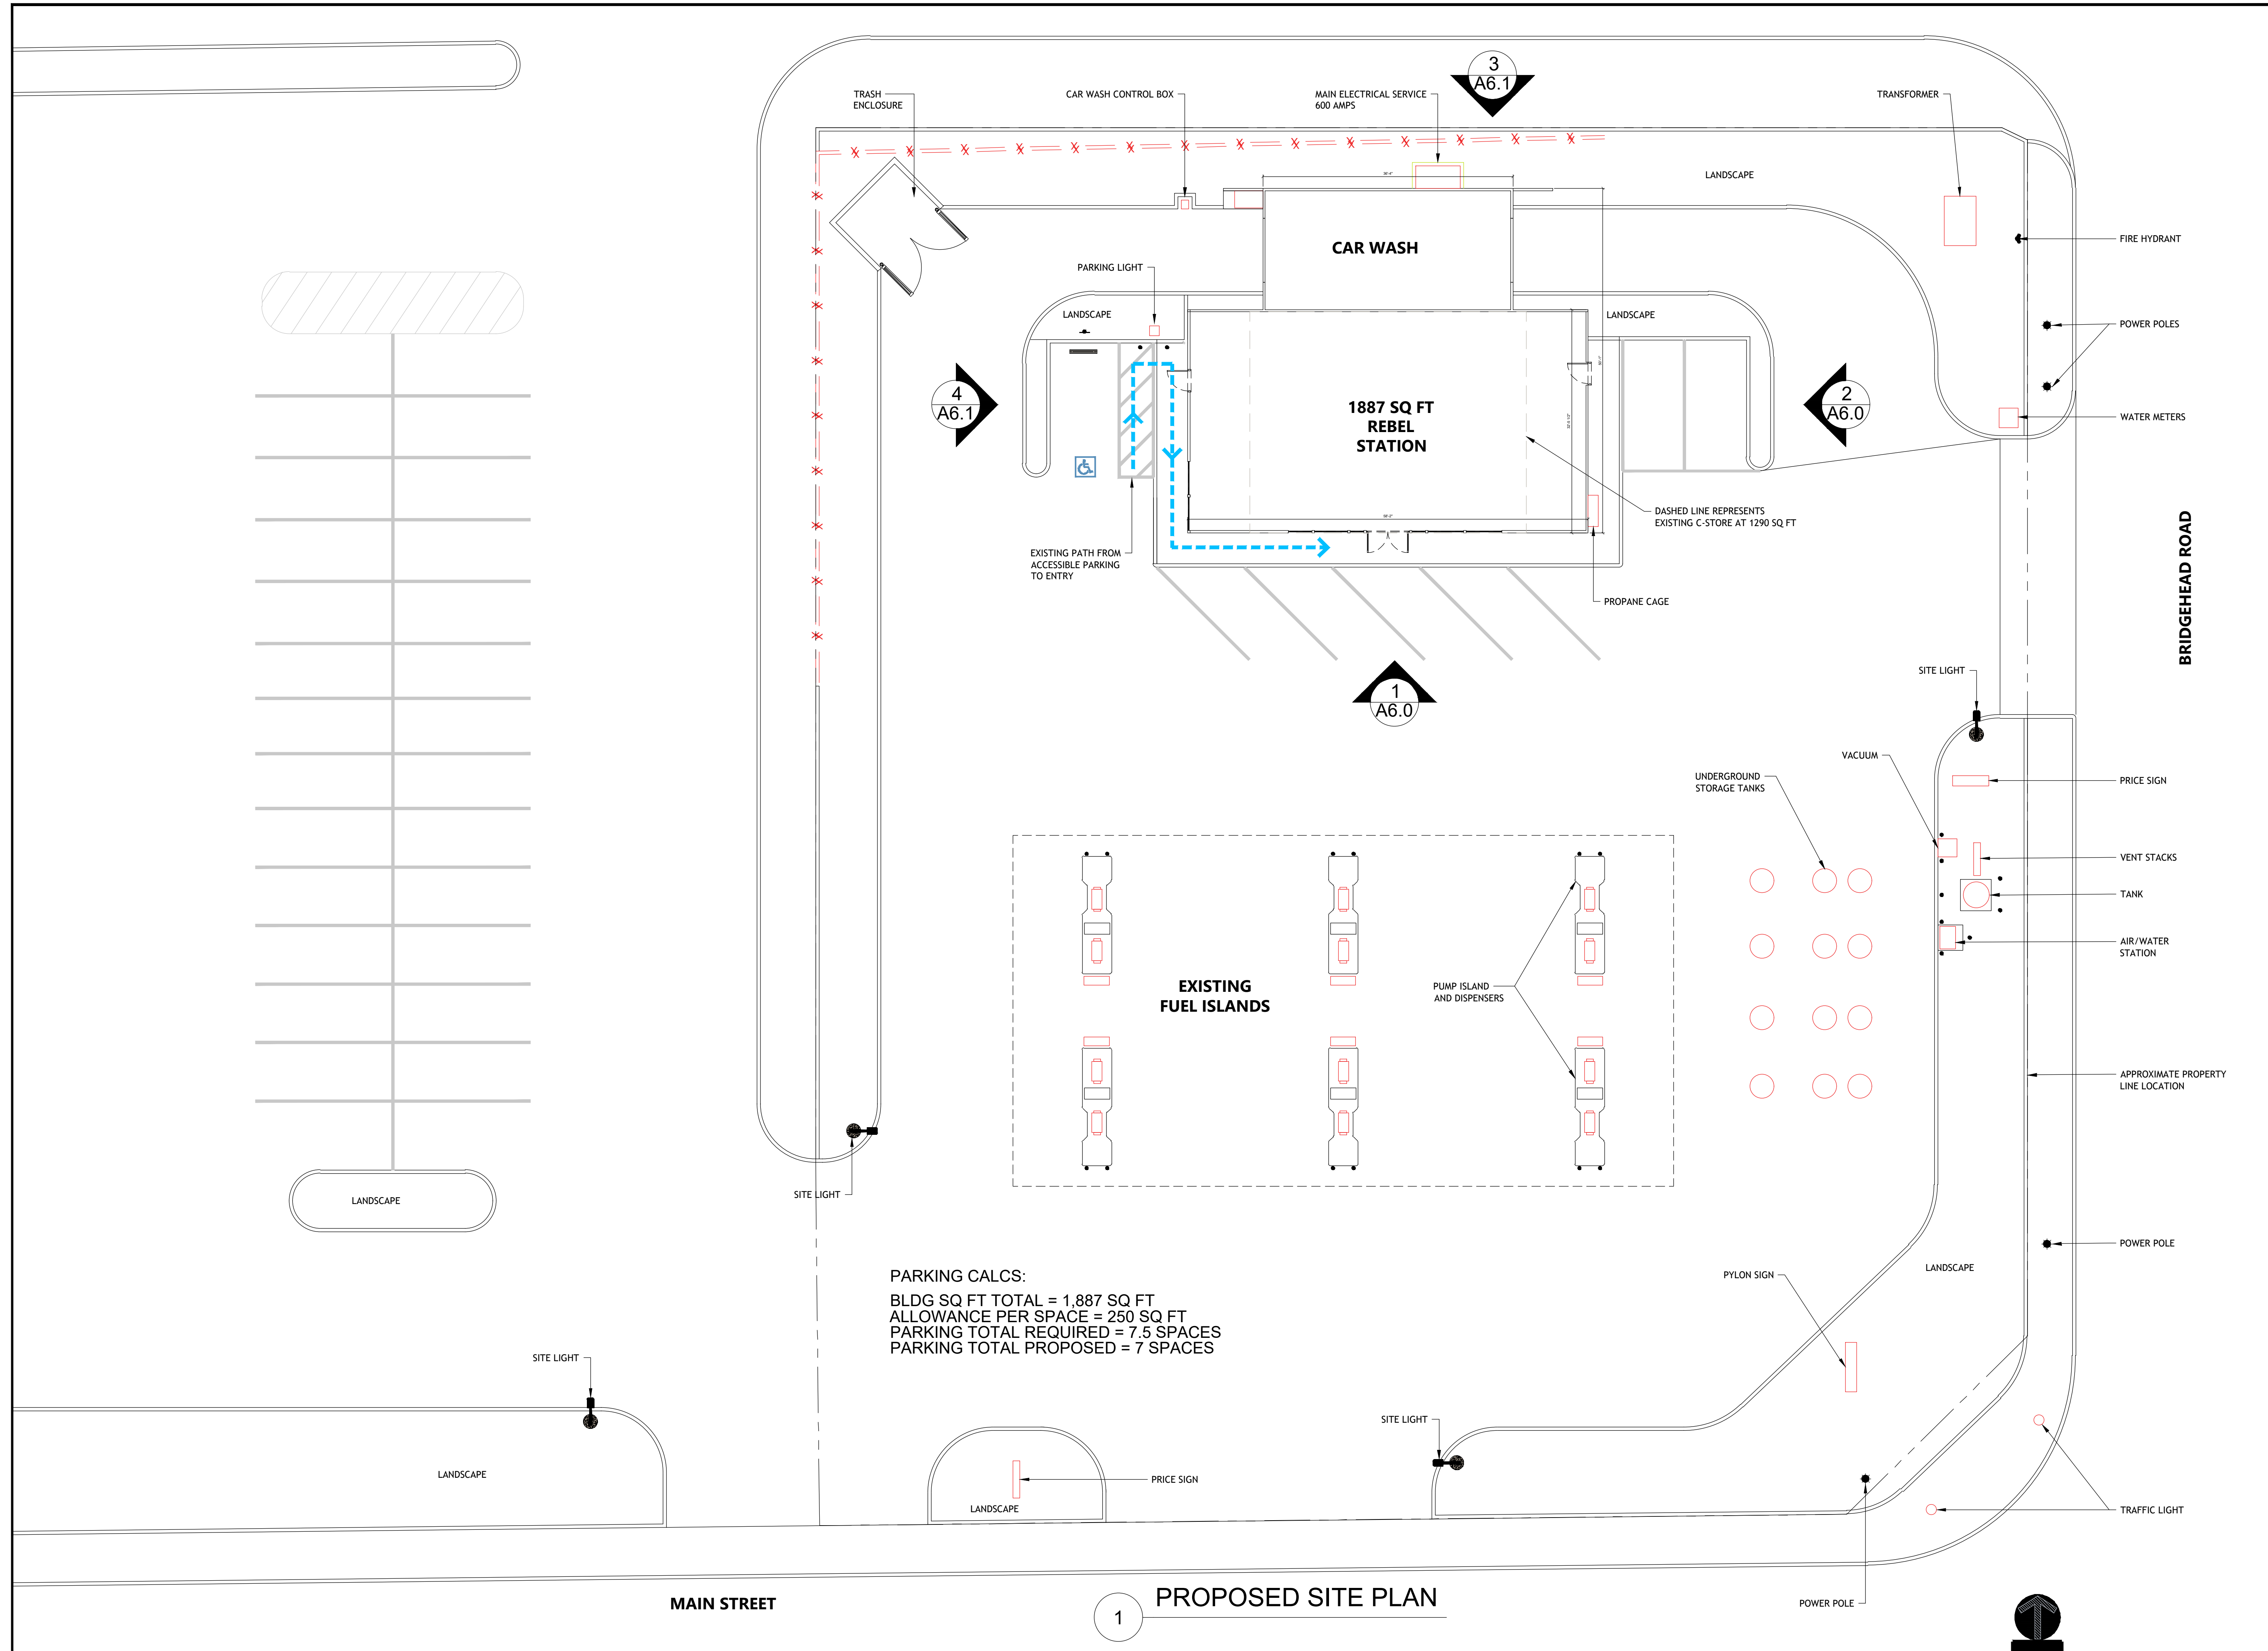


GENERAL LANDSCAPE NOTES

- 1) THE CONTRACTOR SHALL FURNISH ALL LABOR, MATERIALS, TOOLS, EQUIPMENT, AND RELATED ITEMS REQUIRED FOR THE COMPLETE INSTALLATION OF LANDSCAPE.
- 2) THE WORK SHALL BE CONSTRUCTED AND MAINTAINED IN ACCORDANCE WITH THE DEVELOPER'S CITY APPROVED PLANS, IRRIGATION AND LANDSCAPE STANDARD DRAWINGS.
- 3) ALL PLANT MATERIAL SHALL BE HEALTHY AND FREE FROM ALL VISIBLE SIGNS OF DISEASE OR PEST INFESTATION.
- 4) THE CONTRACTOR SHALL ASCERTAIN LOCATION OF ALL UTILITIES PRIOR TO EXCAVATION.
- 5) ONCE INSTALLED, LANDSCAPE SHALL BE MAINTAINED IN HEALTHY LIVING CONDITION AND ALL PLANT MATERIAL THAT DIES SHALL BE REPLACED.

LANDSCAPE LEGEND

SYMBOL	QUANTITY	TYPE	GENERAL INFO
	SEE PLAN	GRAVEL OR ROCK	SEE LANDSCAPE PLAN FOR AREA
	71	ECHINOCACTUS GRUSONII	GOLDEN BARREL CACTUS, CYLINDRICAL 4 FT. TALL AND 2-1/2 FT. IN DIAMETER
	53	AGAVE DESMETTIANA VARIEGATA	CACTUS - SUCCULENT HEIGHT 2' - 3' AND SPREAD 3' - 4' SPACING 48" MIN.
	4		EXISTING TREE TO REMAIN
	46		

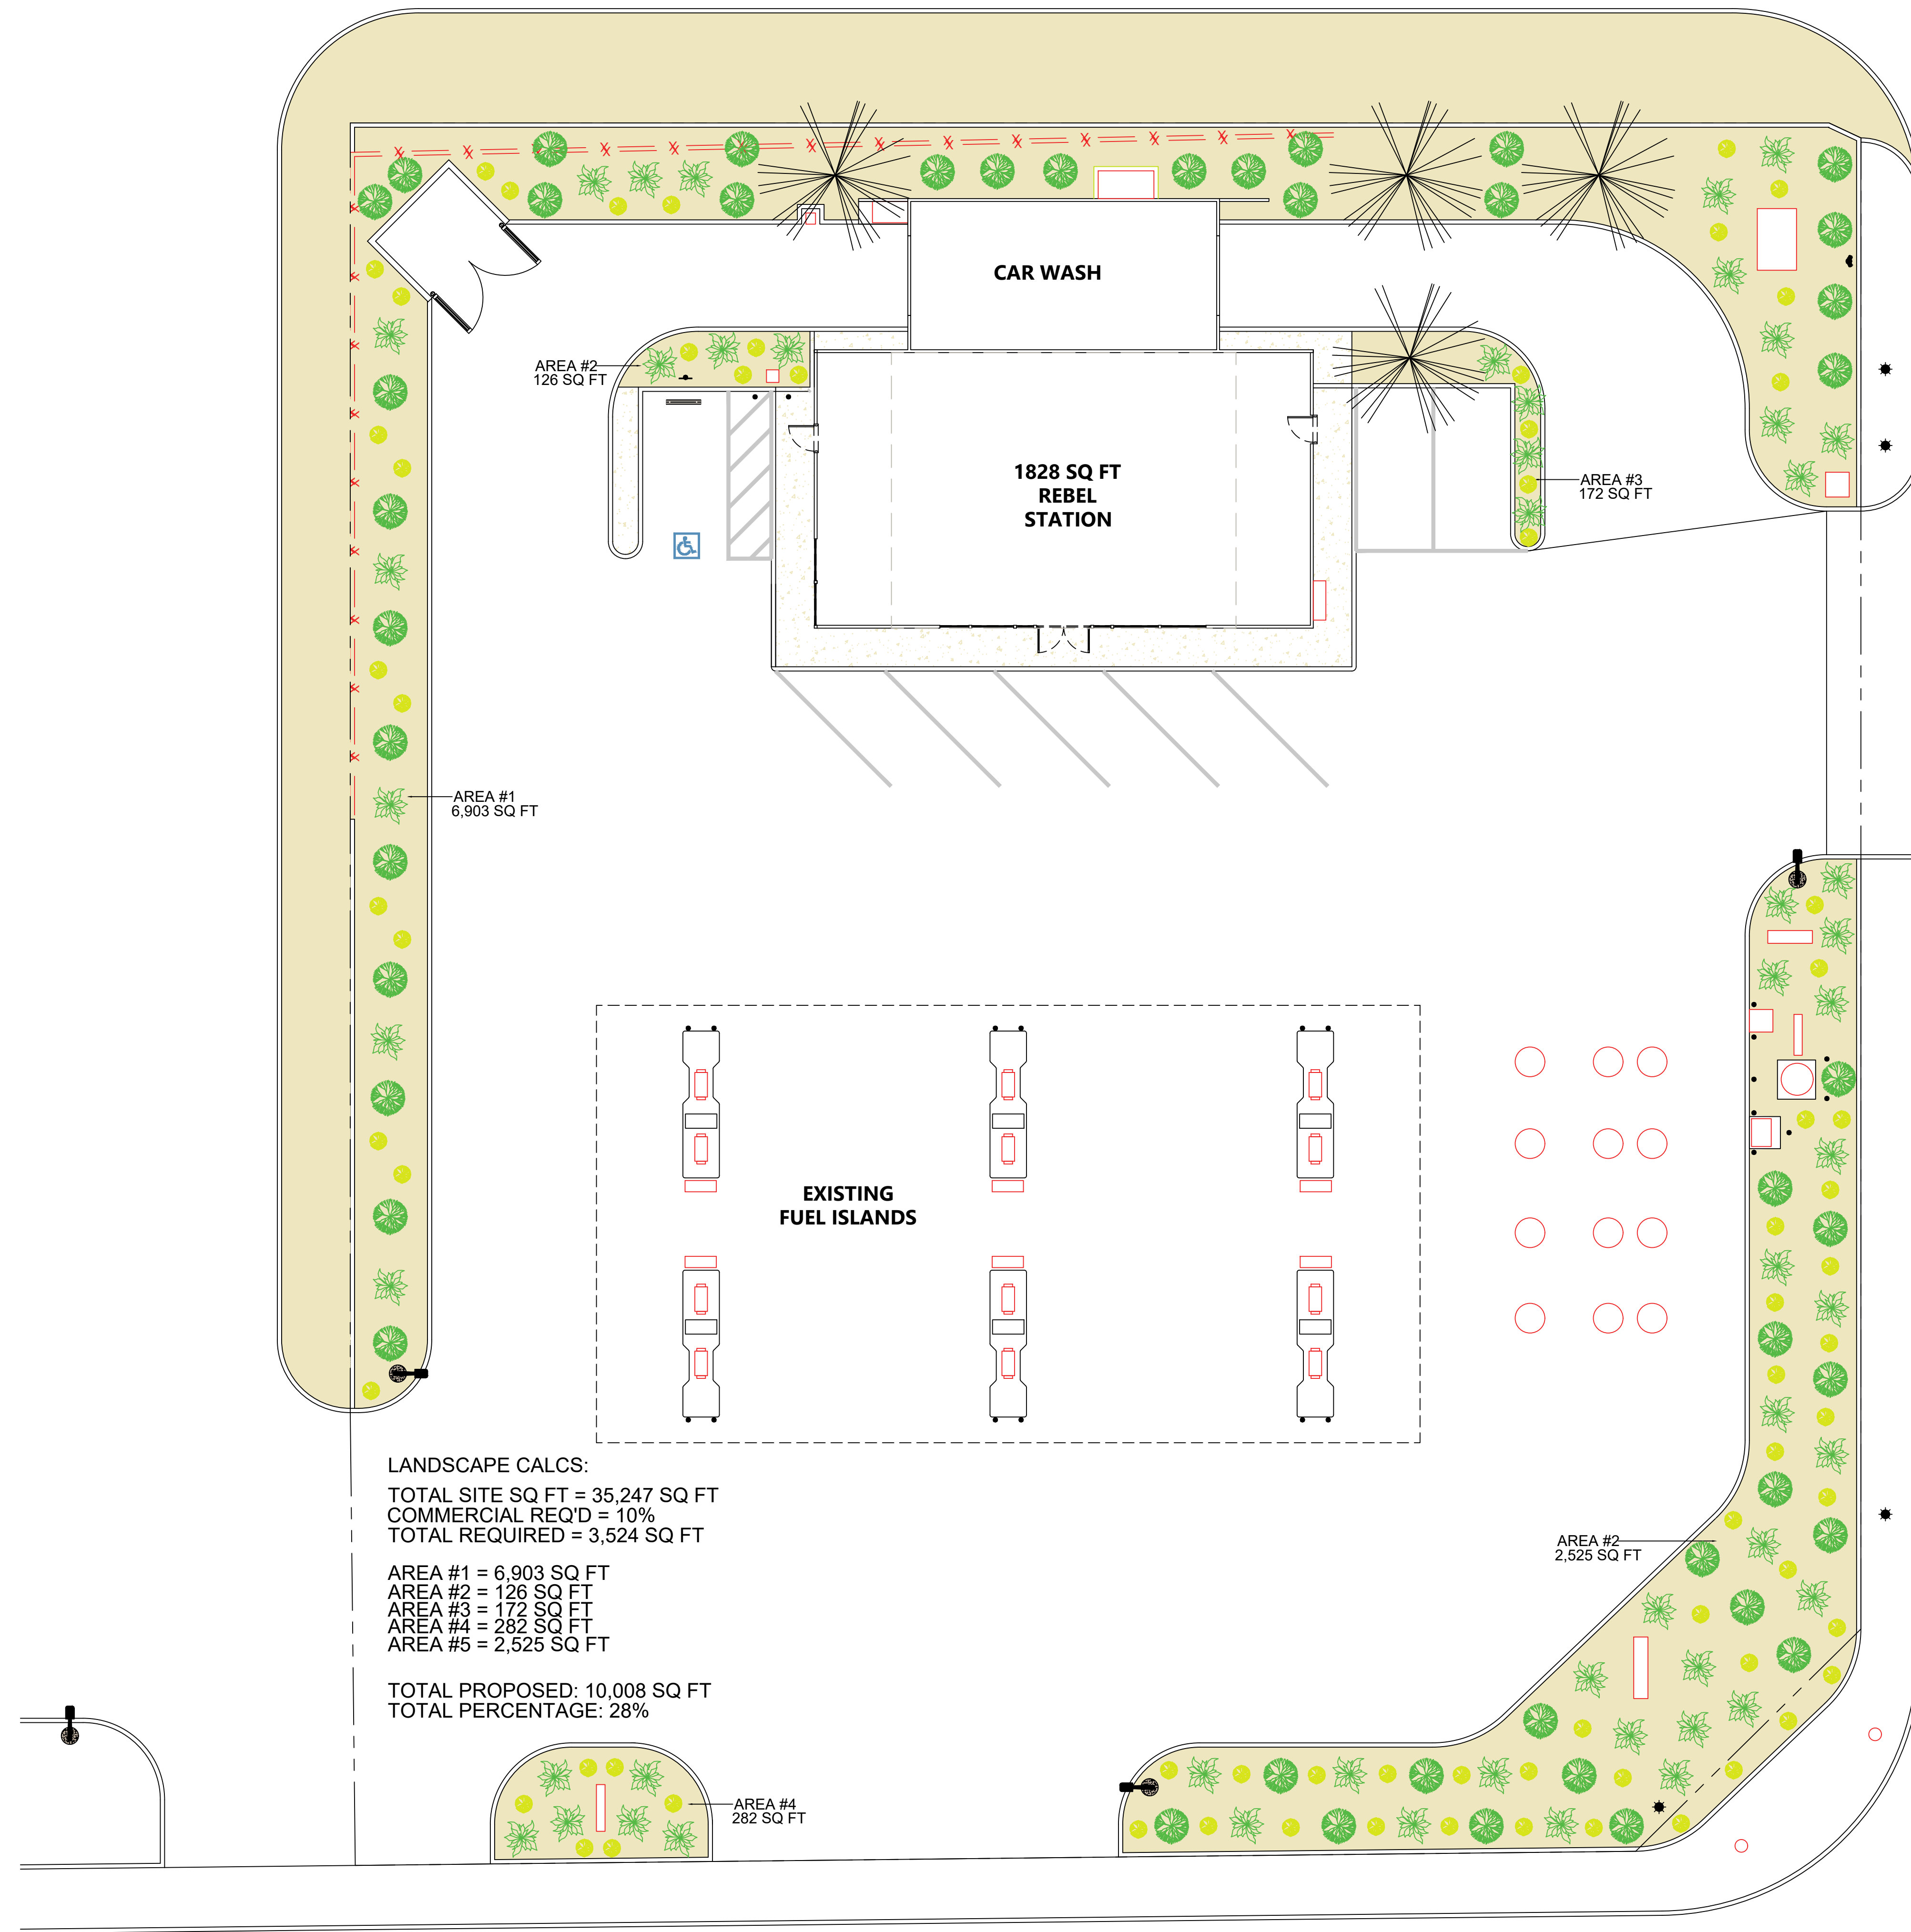

LANDSCAPE CALCS:
 TOTAL SITE SQ FT = 35,247 SQ FT
 COMMERCIAL REQ'D = 10%
 TOTAL REQUIRED = 3,524 SQ FT

AREA #1 = 6,903 SQ FT
 AREA #2 = 126 SQ FT
 AREA #3 = 172 SQ FT
 AREA #4 = 282 SQ FT
 AREA #5 = 2,525 SQ FT

TOTAL PROPOSED: 10,008 SQ FT
 TOTAL PERCENTAGE: 28%

MAIN STREET

1 LANDSCAPE PLAN



1450 N. Benson Ave.,
 Upland, CA 91786 USA
 www.anabioli.com - (909) 394-4728

REVISION #:	DESIGNER:	PAGE:
02	DV	SP-3
STORE #:	DATE:	SCALE:
301	06-20-2023	3/32" = 1'-0"

PROJECT FILE NAME:
REBEL EXTERIOR COLOR ELEVATIONS
PROJECT ADDRESS:
5545 BRIDGEHEAD ROAD OAKLEY, CA




SEAL




1450 N. Benson Ave.,
Upland, CA 91786 USA
www.anabiol.com - (909) 394-4728

REVISION #:	DESIGNER:	PAGE:
02	DV	A6.0
STORE #:	DATE:	SCALE:
301	06-20-2023	3/8" = 1'-0"

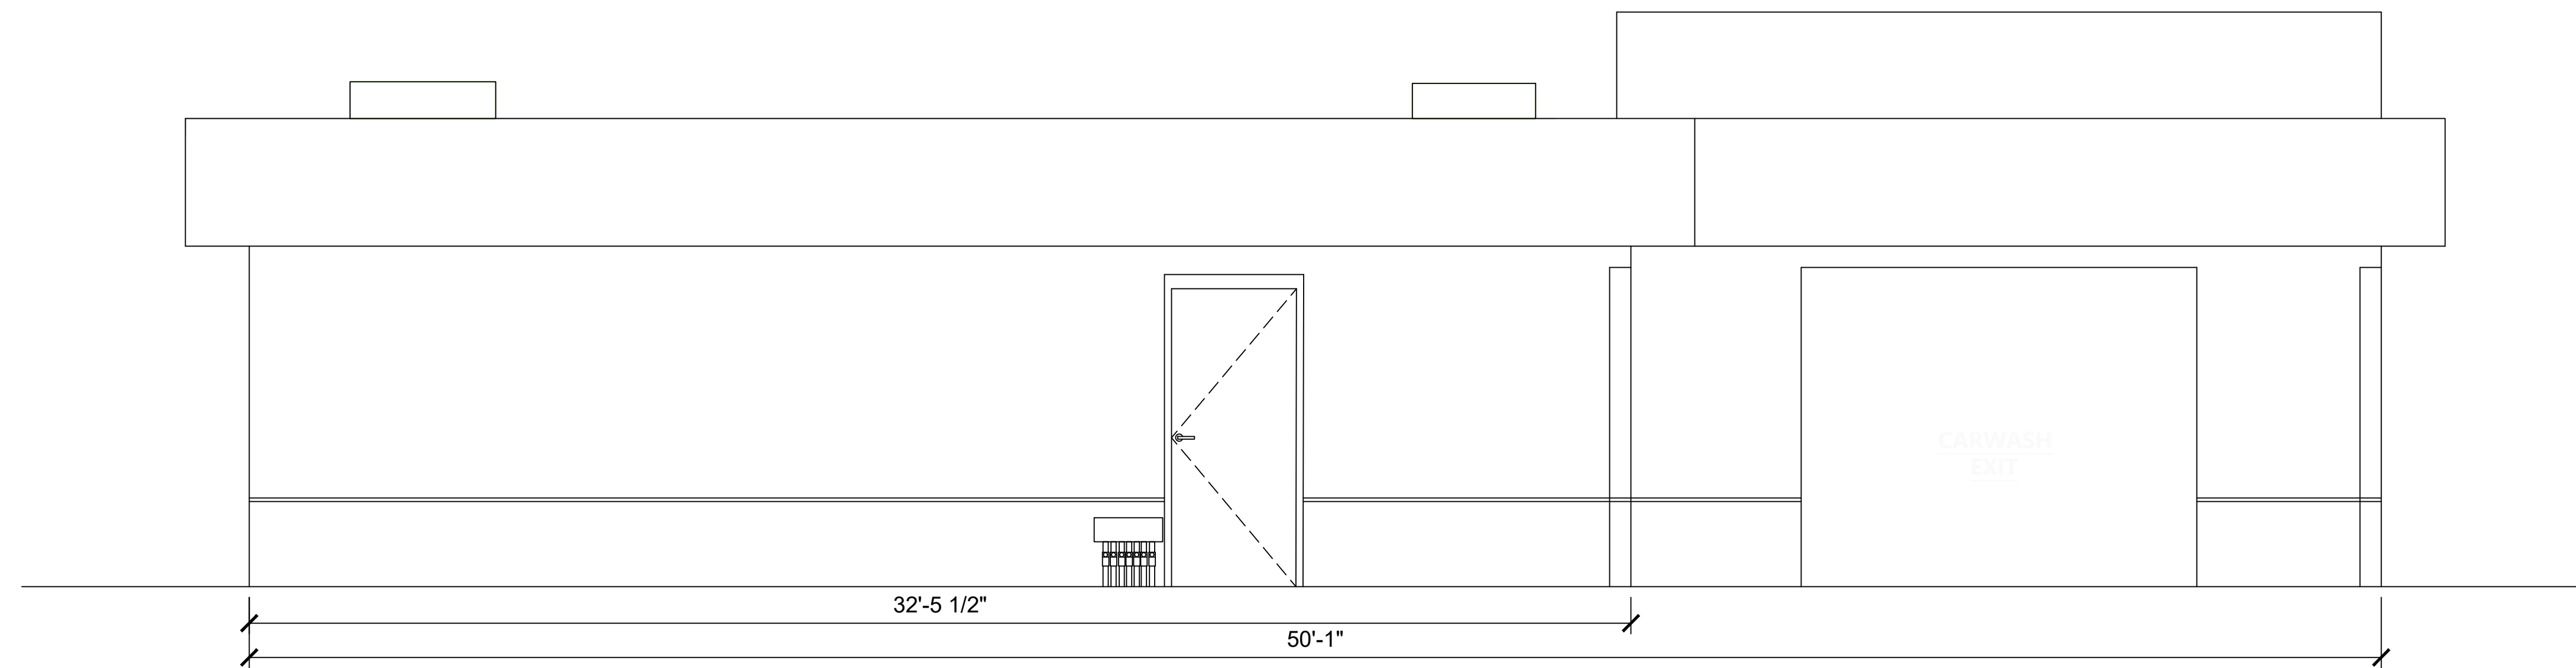

2 PROPOSED RIGHT SIDE ELEVATION

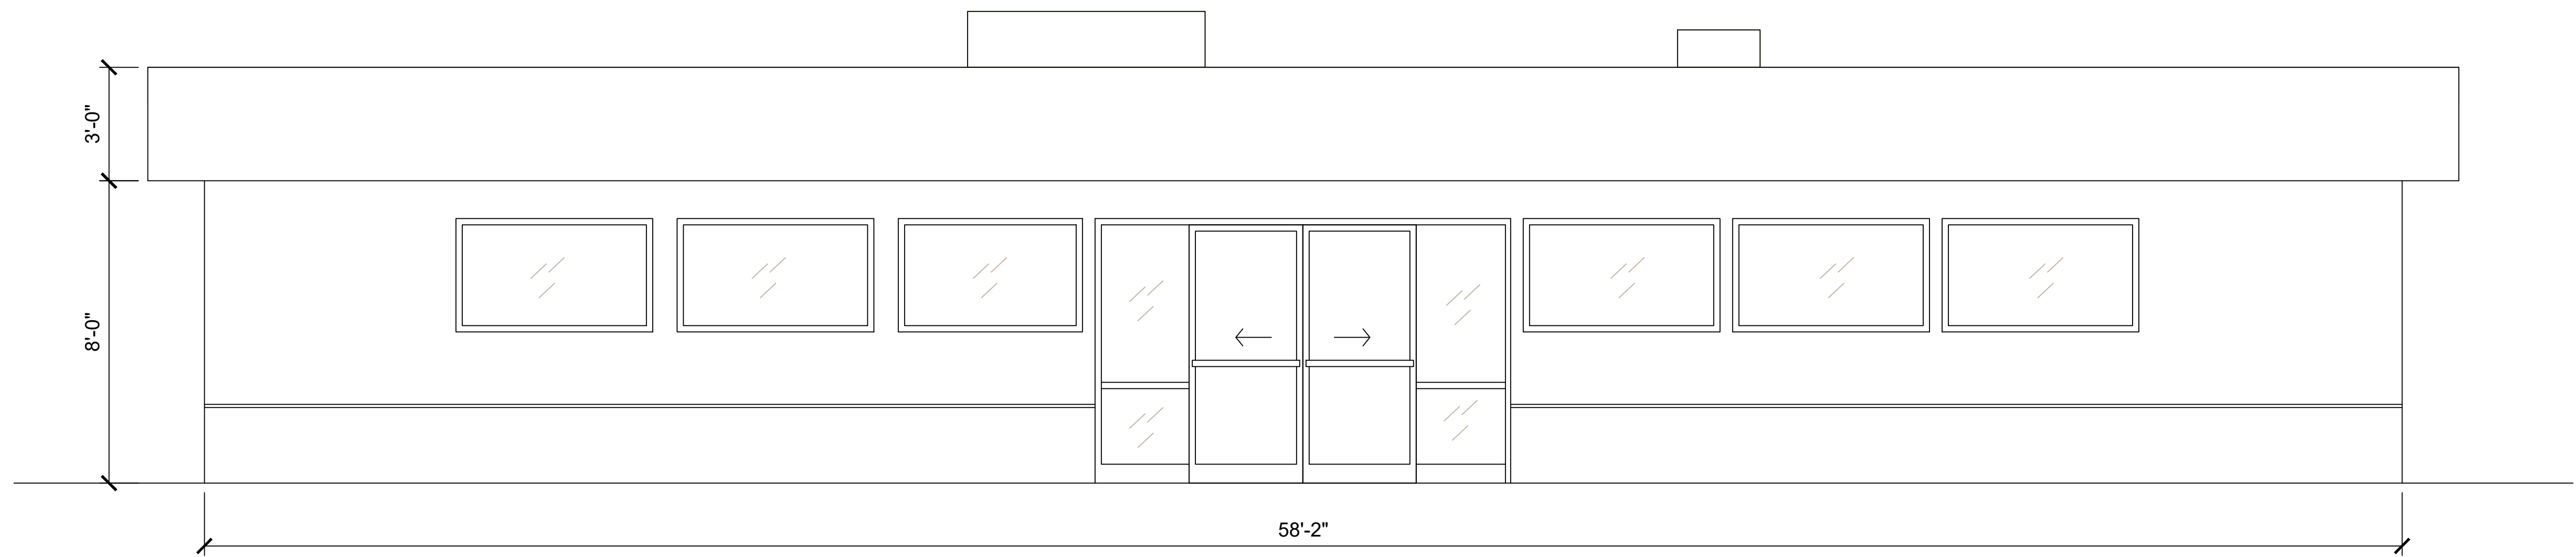

1 PROPOSED FRONT ELEVATION

PROJECT FILE NAME:
REBEL EXTERIOR COLOR ELEVATIONS
PROJECT ADDRESS:
5545 BRIDGEHEAD ROAD OAKLEY, CA




SEAL




1450 N. Benson Ave.,
Upland, CA 91786 USA
www.anabiol.com - (909) 394-4728

REVISION #:	DESIGNER:	PAGE:
02	DV	A6.1
STORE #:	DATE:	SCALE:
301	06-20-2023	3/8" = 1'-0"

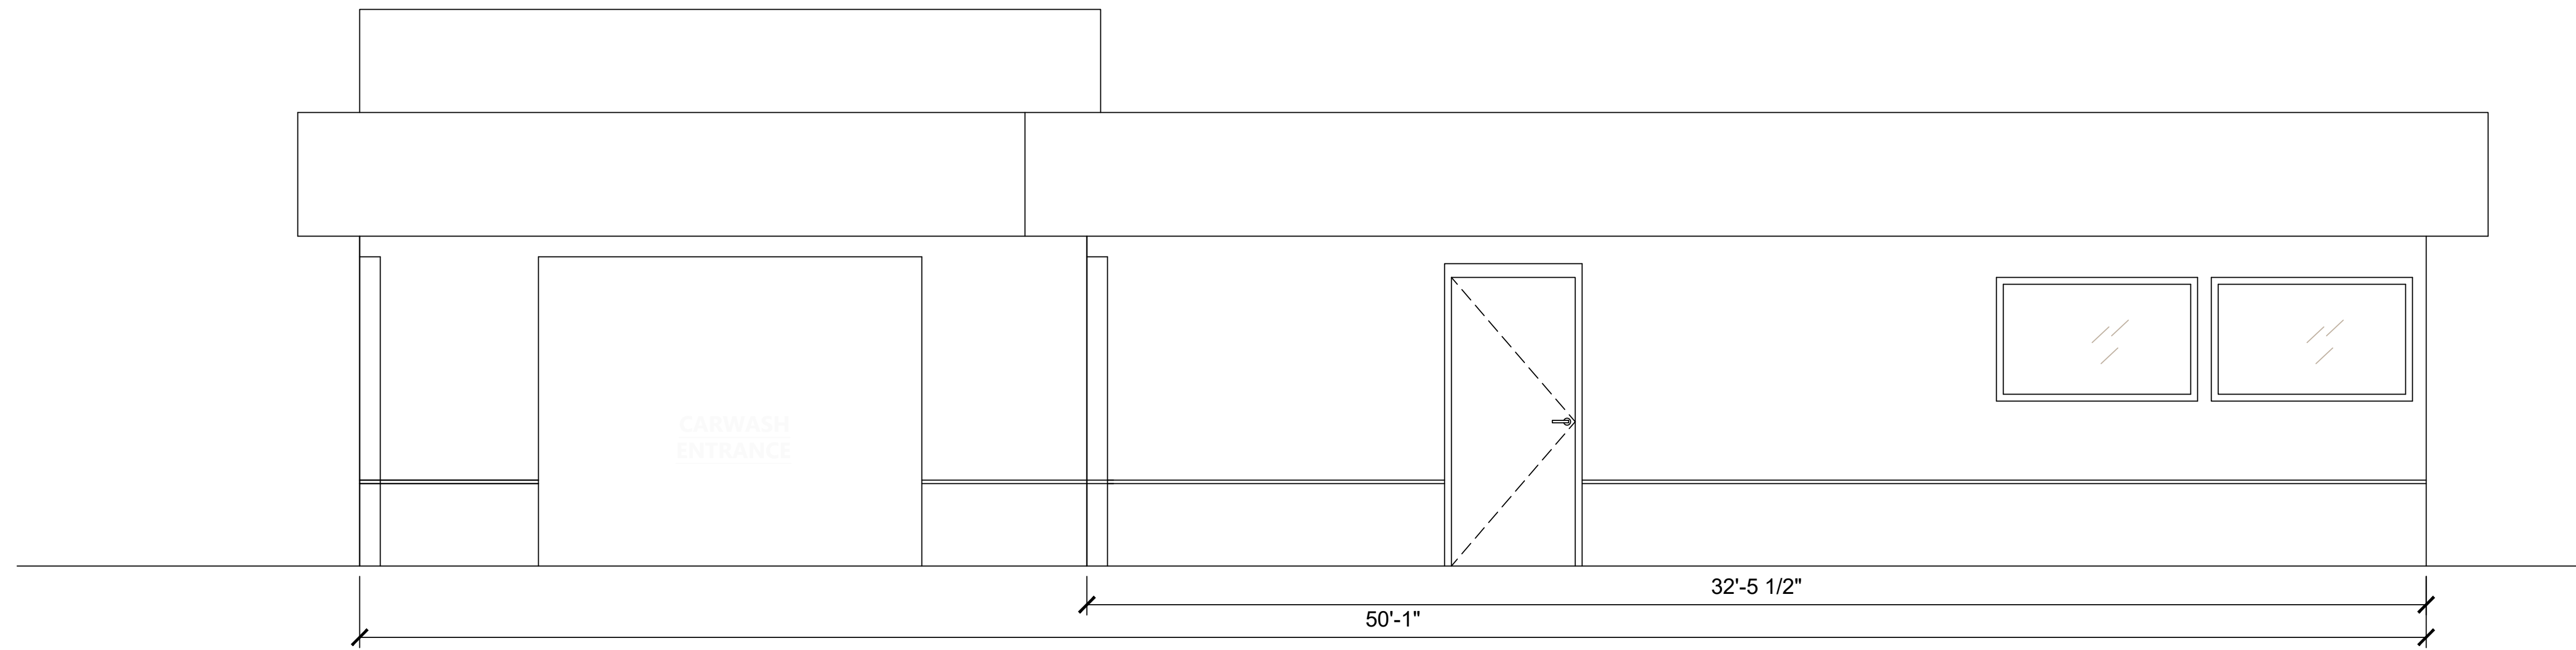

4 PROPOSED LEFT SIDE ELEVATION

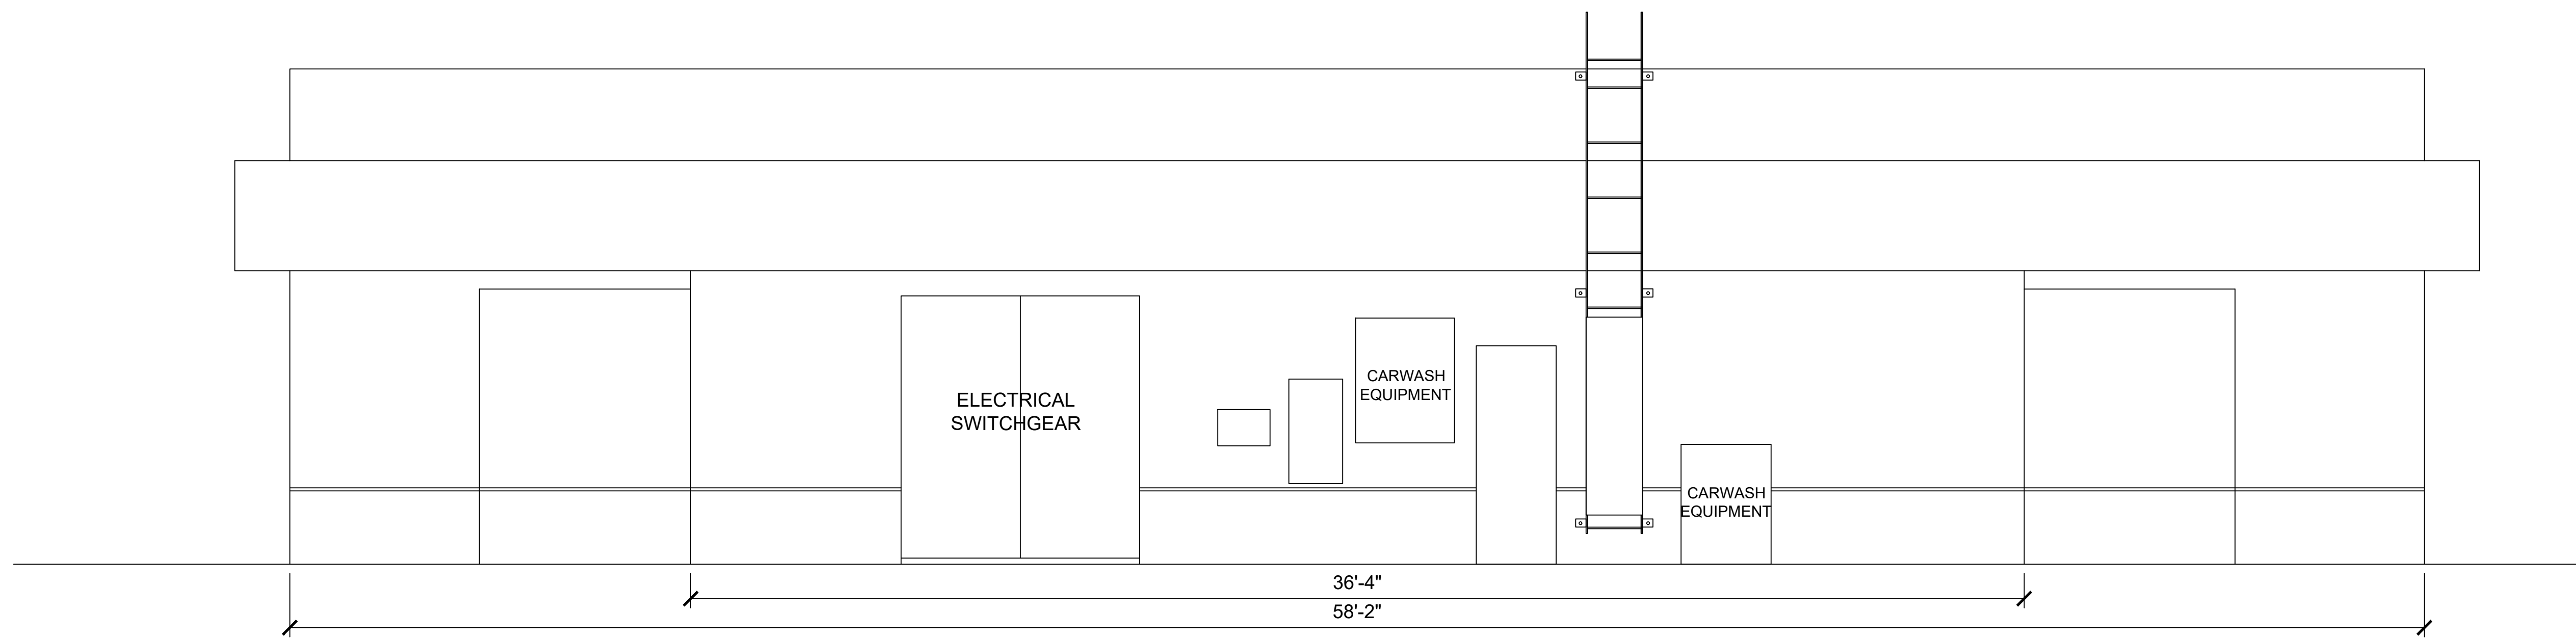

3 PROPOSED REAR ELEVATION

PROJECT FILE NAME:
REBEL EXTERIOR COLOR ELEVATIONS
PROJECT ADDRESS:
5545 BRIDGEHEAD ROAD OAKLEY, CA





1450 N. Benson Ave.,
Upland, CA 91786 USA
www.anabiol.com - (909) 394-4728



2 PROPOSED RIGHT SIDE ELEVATION



1 PROPOSED FRONT ELEVATION

- SHERWIN WILLIAMS
9565 FORGED
STEEL
- NICHIA WOOD
CEDAR SIDING
- STONE TILE
NORSTONE
BEIGE MARBLE
WAINSCOT BASE
- PMS 2297C
CUSTOM COLOR
REBEL GREEN
BAND AND AWNINGS
- SHERWIN WILLIAMS
SW 7005
PURE WHITE
TRIM
- SHERWIN WILLIAMS
SW 7051
ANALYTICAL GRAY
BUILDING

REVISION #:	DESIGNER:	PAGE:
02	DV	A6.2
STORE #:	DATE:	SCALE:
301	06-20-2023	3/8" = 1'-0"


PROJECT FILE NAME:
REBEL EXTERIOR COLOR ELEVATIONS

PROJECT ADDRESS:
5545 BRIDGEHEAD ROAD OAKLEY, CA






1450 N. Benson Ave.,
Upland, CA 91786 USA
www.anabiol.com - (909) 394-4728

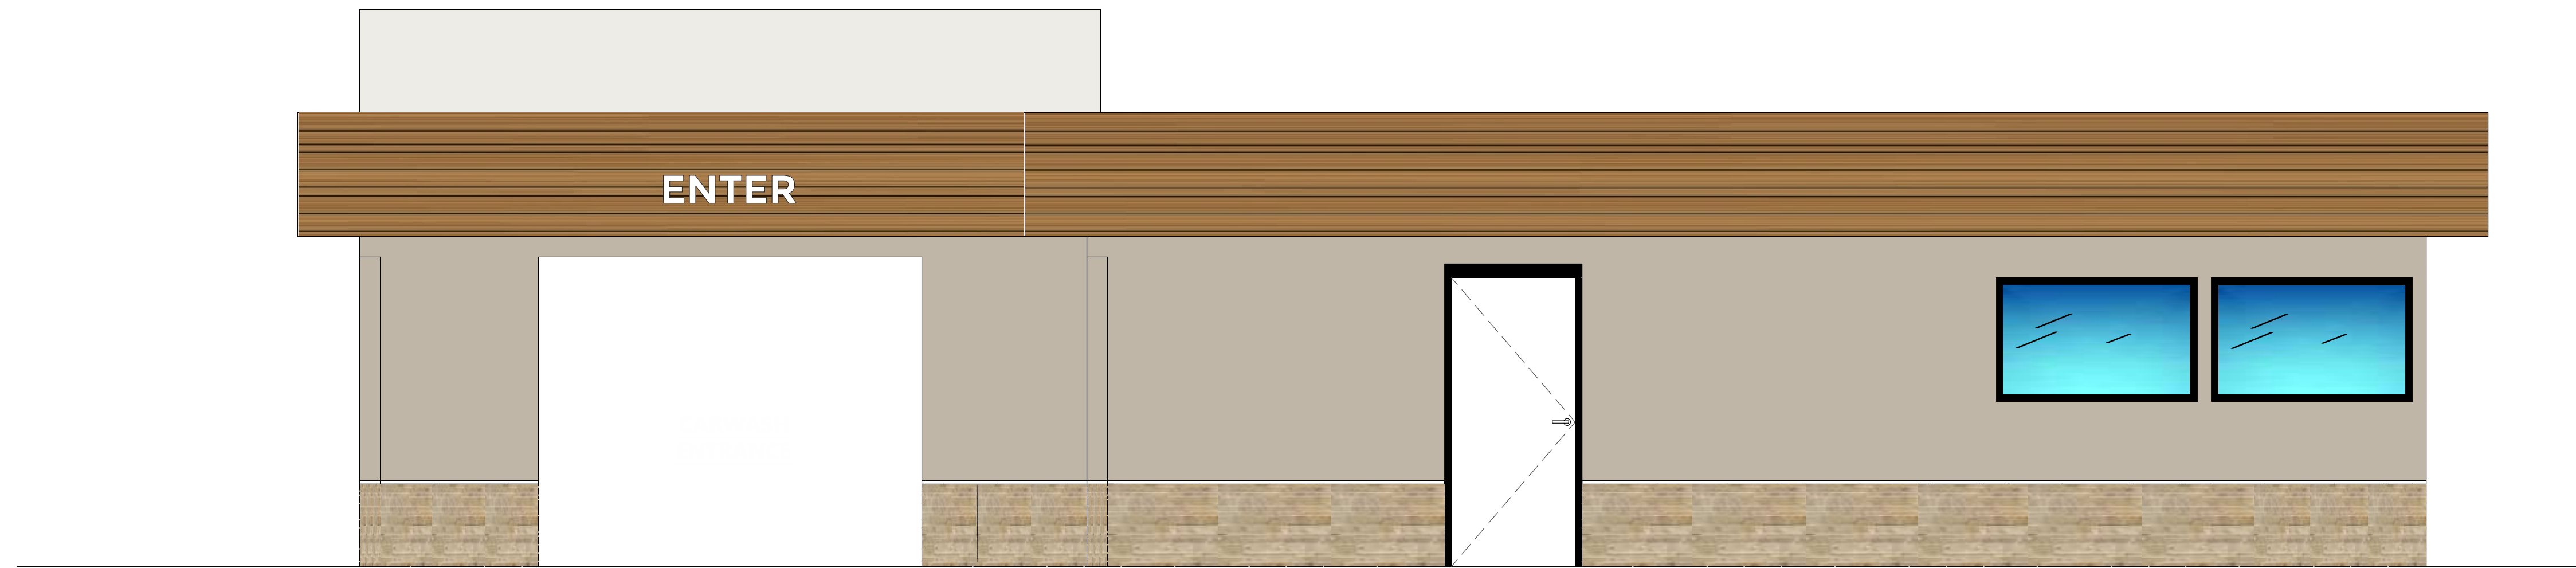

4 PROPOSED LEFT SIDE ELEVATION

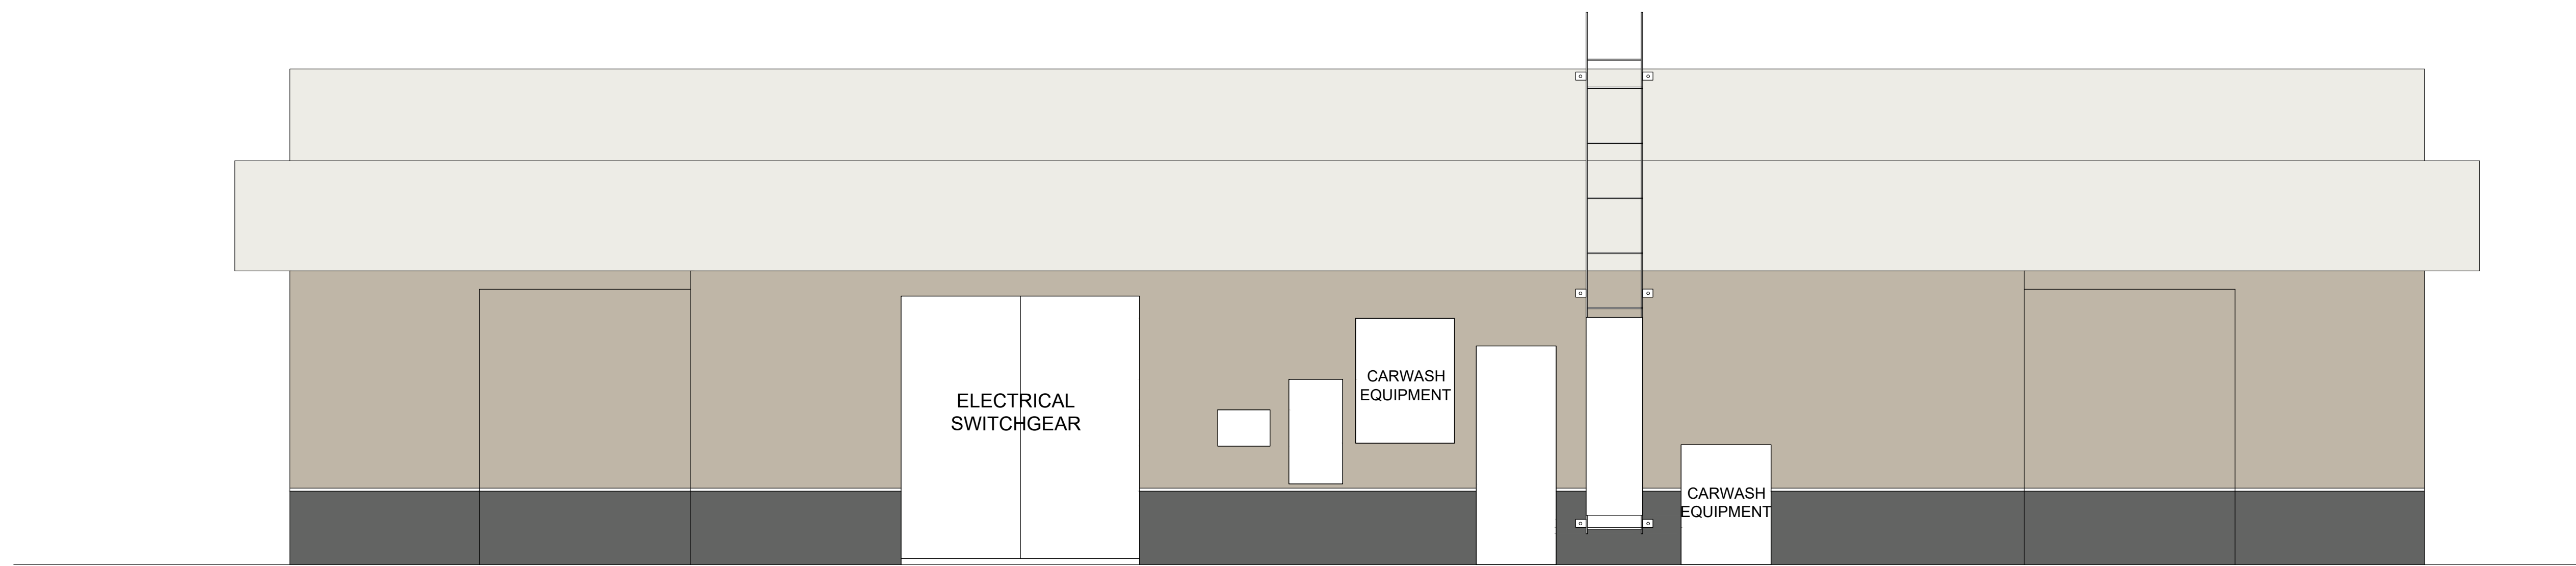

3 PROPOSED REAR ELEVATION

REVISION #:	DESIGNER:	PAGE:
02	DV	A6.3
STORE #:	DATE:	SCALE:
301	06-20-2023	3/8" = 1'-0"

PROJECT FILE NAME:
REBEL EXTERIOR COLOR ELEVATIONS
PROJECT ADDRESS:
5545 BRIDGEHEAD ROAD OAKLEY, CA



REBEL

SIGN PACKAGE

DATE: 10.27.22

REQUISITE CHECKLIST

ALL REQUIREMENTS MUST BE MET BEFORE BEING RELEASED TO PRODUCTION

- SURVEY
- ALL VECTOR AND / OR HIGH RESOLUTION ART
HOLLY:
- ALL PAINT / VINYL / PRINT COLORS (CMYK or PMS) /
ALL STONE, BRICK, VENEER, AND FINISHES
- OTHER

DESIGNER NOTES

RED LINE OVER TITLE BLOCK ON DRAWING PAGES INDICATES DRAWING IS NOT READY FOR PRODUCTION - ALL TBD ITEMS MUST BE RESOLVED.

SCOPE OF WORK:

FABRICATE & INSTALL (2) SETS OF FRONT AND HALO ILLUMINATED CHANNEL LETTERS, (1) PIN DROP, (1) REBEL WASH CABINET, ENTER AND EXIT VINYL, TENANT PANEL REPLACEMENT FACES


- A CL.1**
- B CLPD.1**
- C CL.1**
- D CAB.CW.1**
- E VI.1**
- F VI.2**
- G DIR.1**
- H TP.1**



SITE PLAN
SCALE: NTS

	JOB #: 24057-R5 DATE: 04/01/22 DESIGNER: S. Beard SALES REP: R. Aguilo PROJ MGR: V. Jones	<table border="1"> <thead> <tr> <th>REV.</th> <th>DATE</th> <th>BY</th> <th>DESCRIPTION</th> </tr> </thead> <tbody> <tr><td>1</td><td>04.04.22</td><td>SB</td><td>ADD DIRECTIONAL</td></tr> <tr><td>2</td><td>05.06.22</td><td>SB</td><td>CHANGE DIRECTIONAL TO ILLUMINATED</td></tr> <tr><td>3</td><td>06.09.22</td><td>SB</td><td>CHANGE LETTER COLOR TO WHITE</td></tr> <tr><td>4</td><td>09.09.22</td><td>HM</td><td>ADDED TENANT PANELS</td></tr> <tr><td>5</td><td>10.27.22</td><td>HM</td><td>REVISED A TO 20" - CAB TO 18"</td></tr> <tr><td>6</td><td>00.00.00</td><td>XX</td><td>XXXX</td></tr> <tr><td>7</td><td>00.00.00</td><td>XX</td><td>XXXX</td></tr> <tr><td>8</td><td>00.00.00</td><td>XX</td><td>XXXX</td></tr> <tr><td>9</td><td>00.00.00</td><td>XX</td><td>XXXX</td></tr> <tr><td>10</td><td>00.00.00</td><td>XX</td><td>XXXX</td></tr> </tbody> </table>	REV.	DATE	BY	DESCRIPTION	1	04.04.22	SB	ADD DIRECTIONAL	2	05.06.22	SB	CHANGE DIRECTIONAL TO ILLUMINATED	3	06.09.22	SB	CHANGE LETTER COLOR TO WHITE	4	09.09.22	HM	ADDED TENANT PANELS	5	10.27.22	HM	REVISED A TO 20" - CAB TO 18"	6	00.00.00	XX	XXXX	7	00.00.00	XX	XXXX	8	00.00.00	XX	XXXX	9	00.00.00	XX	XXXX	10	00.00.00	XX	XXXX	<table border="1"> <tr> <td>CLIENT APPROVAL</td> <td>DATE</td> </tr> <tr> <td> </td> <td> </td> </tr> <tr> <td>LANDLORD APPROVAL</td> <td>DATE</td> </tr> <tr> <td> </td> <td> </td> </tr> </table>	CLIENT APPROVAL	DATE			LANDLORD APPROVAL	DATE				5545 BRIDGEHEAD RD. OAKLEY, CA	SHEET NUMBER 1.0
	REV.	DATE	BY	DESCRIPTION	
1	04.04.22	SB	ADD DIRECTIONAL	
2	05.06.22	SB	CHANGE DIRECTIONAL TO ILLUMINATED	
3	06.09.22	SB	CHANGE LETTER COLOR TO WHITE	
4	09.09.22	HM	ADDED TENANT PANELS	
5	10.27.22	HM	REVISED A TO 20" - CAB TO 18"	
6	00.00.00	XX	XXXX	
7	00.00.00	XX	XXXX	
8	00.00.00	XX	XXXX	
9	00.00.00	XX	XXXX	
10	00.00.00	XX	XXXX	
CLIENT APPROVAL	DATE	
LANDLORD APPROVAL	DATE	
This is an original, unpublished drawing by Jones Sign Co., Inc. It is for your personal use in conjunction with a project being planned for you by JONES SIGN. It is not to be shown to anyone outside of your organization, nor is it to be used, reproduced, copied or exhibited in any fashion. Use of this design or the salient elements of this design in any sign done by any other company, without the express written permission of JONES SIGN, is forbidden by law and carries a civil forfeiture of up to 25% of the purchase price of the sign. JONES SIGN will endeavor to closely match colors, including PMS, where specified. We cannot guarantee exact matches due to varying compatibility of surface materials and paints used. All sizes and dimensions are illustrated for client's conception of project and are not to be understood as being exact size or exact scale.	

CONVENIENCE STORE
STORE FRONT ELEVATION

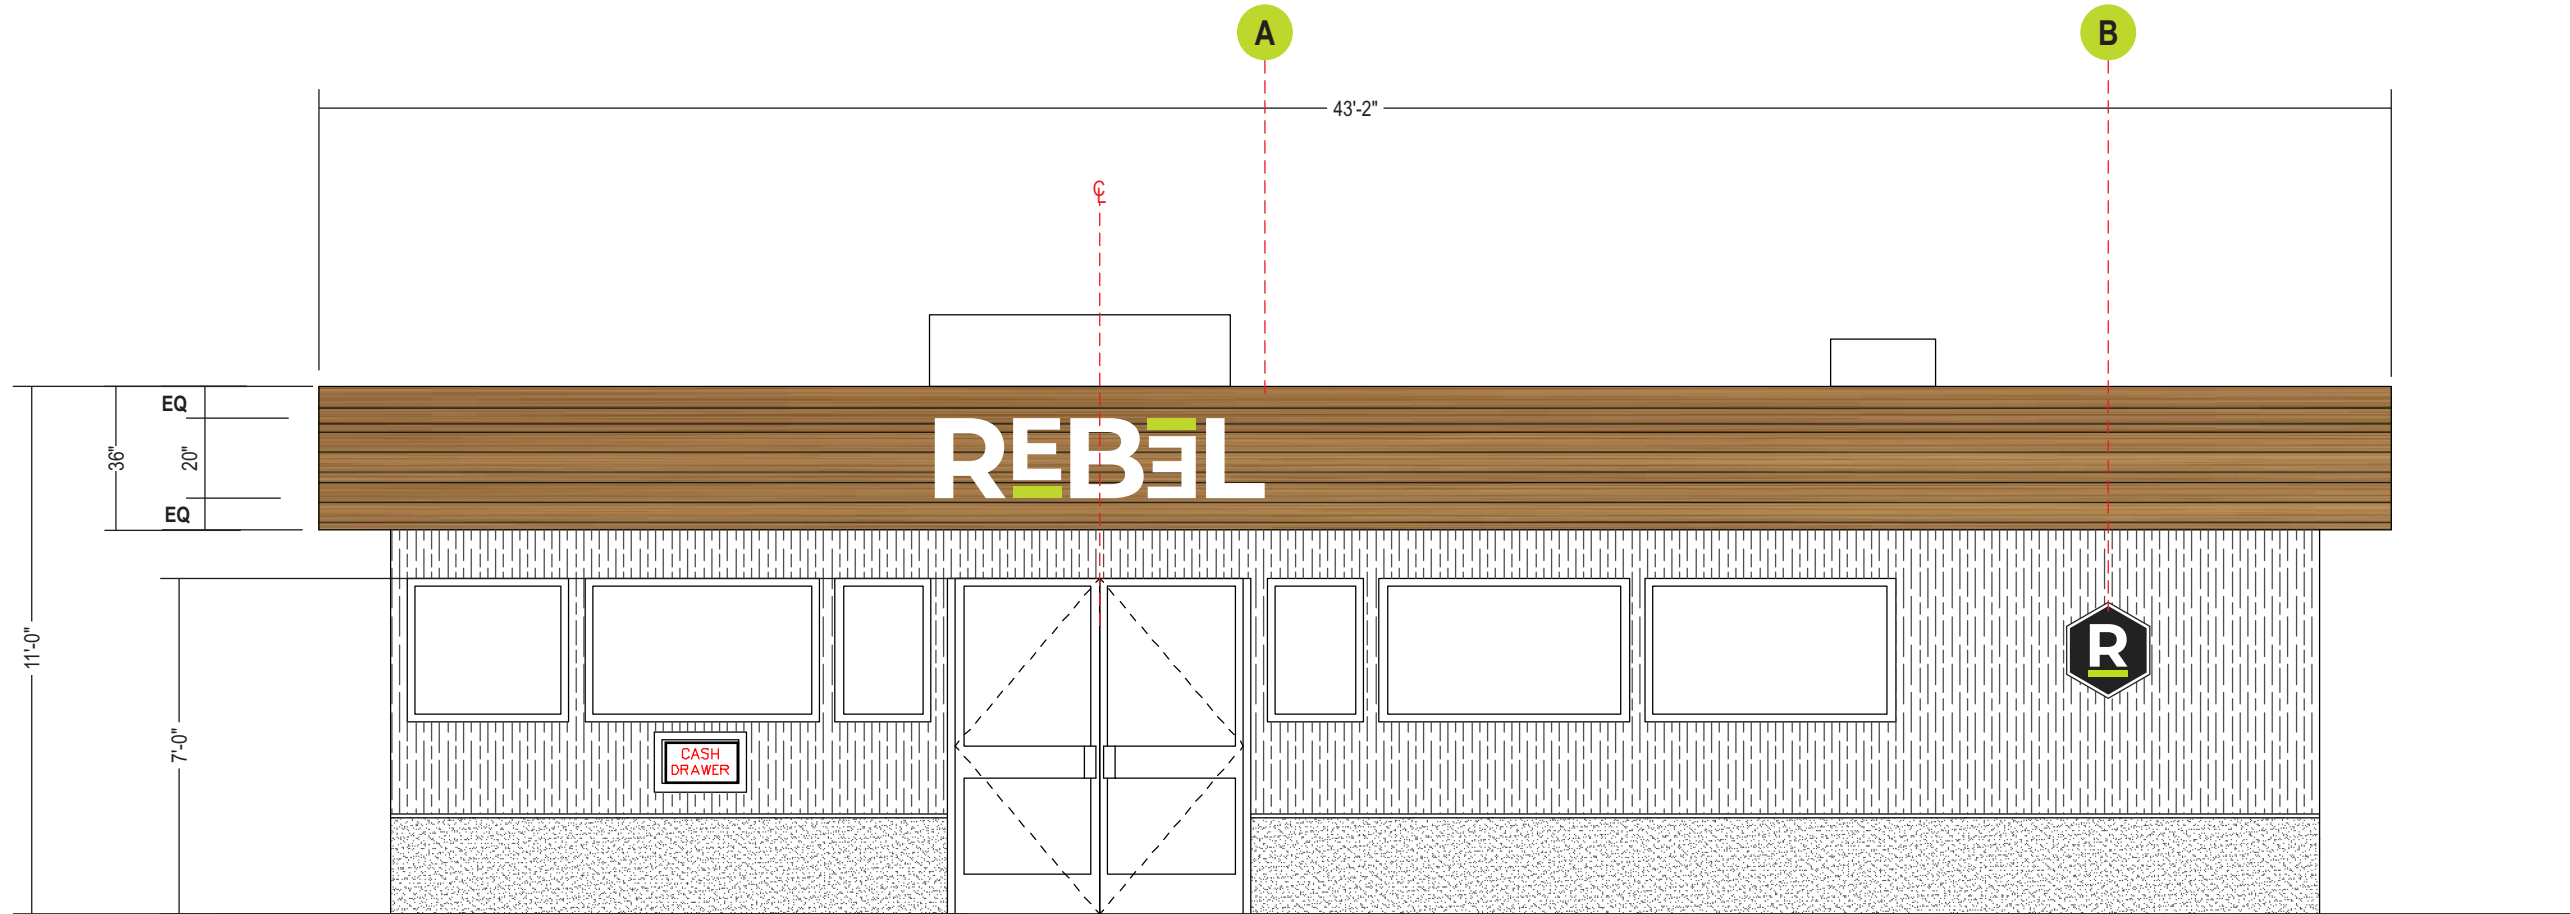

A B FRONT ELEVATION - PROPOSED SIGNAGE
SCALE: 1/4" = 1'-0"

JONES SIGN
Your Vision. Accomplished.
A MORTENSEN COMPANY

JOB #: **24057-R5**
DATE: 04/01/22
DESIGNER: S. Beard
SALES REP: R. Aguilo
PROJ MGR: V. Jones

REV.	DATE	BY	DESCRIPTION
1	04.04.22	SB	ADD DIRECTIONAL
2	05.06.22	SB	CHANGE DIRECTIONAL TO ILLUMINATED
3	06.09.22	SB	CHANGE LETTER COLOR TO WHITE
4	09.09.22	HM	ADDED TENANT PANELS
5	10.27.22	HM	REVISED A TO 20" - CAB TO 18"
6	00.00.00	XX	XXXX
7	00.00.00	XX	XXXX
8	00.00.00	XX	XXXX
9	00.00.00	XX	XXXX
10	00.00.00	XX	XXXX

CLIENT APPROVAL	DATE
LANDLORD APPROVAL	DATE

REBEL

5545 BRIDGEHEAD RD.
OAKLEY, CA

SHEET NUMBER
2.0



This is an original, unpublished drawing by Jones Sign Co., Inc. It is for your personal use in conjunction with a project being planned for you by JONES SIGN. It is not to be shown to anyone outside of your organization, nor is it to be used, reproduced, copied or exhibited in any fashion. Use of this design or the salient elements of this design in any sign done by any other company, without the express written permission of JONES SIGN, is forbidden by law and carries a civil forfeiture of up to 25% of the purchase price of the sign. JONES SIGN will endeavor to closely match colors, including PMS, where specified. We cannot guarantee exact matches due to varying compatibility of surface materials and paints used. All sizes and dimensions are illustrated for client's conception of project and are not to be understood as being exact size or exact scale.

CL.1

FACE & HALO ILLUMINATED CHANNEL LETTERS

(Qty: 2)

SQUARE FOOTAGE: 23.0

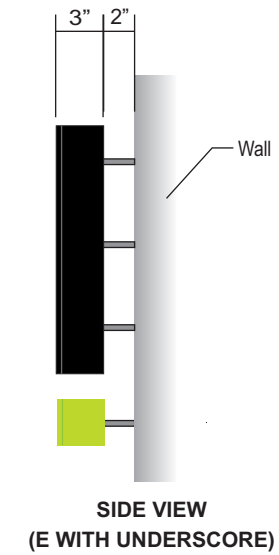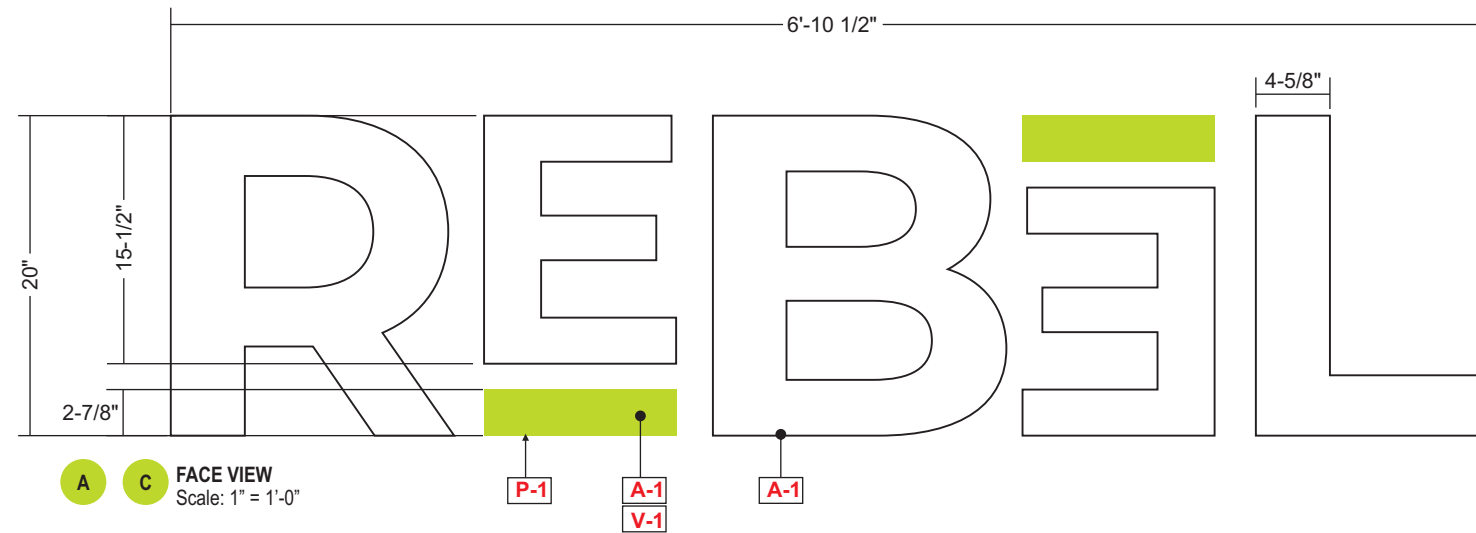

COLORS / FINISHES / SUBSTRATES	
	3/16" WHITE ACRYLIC FACES
	PRINT TO MATCH PMS 2297C ON WHITE HIGH GRADE TRANSLUCENT VINYL WITH MATTE FINISH AND UV LAMINATE OVERLAY
	MATTHEWS PAINT TO MATCH PMS 2297C

REBEL COLOR DETAILS	
	PMS 2297C C:29 / M:0 / Y:72 / K:0 R:192 / G:223 / B:22 #CODF16
	PMS 419C C:86 / M:70 / Y:69 / K:95 R:33 / G:35 / B:34 #212322

REMOTE WIRED FACE & HALO ILLUMINATED CHANNEL LETTER DETAIL - NTS

SPECIFICATIONS

- RETURNS:**
REBEL: .040" X 3" PRE-FINISHED BLACK ALUMINUM COIL (WHITE INSIDE)
GREEN BARS: .040 X 3" ALUMINUM RETURNS PAINTED (P-1) - (WHITE INSIDE)
RETURNS TO BE FASTENED TO TABS WITH PAN HEAD SCREWS
- 3/16" WHITE ACRYLIC FACES WITH VINYL OVERLAYS**
REBEL: NO VINYL OVERLAY
GREEN BARS: TRANSLUCENT GREEN VINYL OVERLAY PRINT TO MATCH PMS 2297C
- TRIM CAP:**
REBEL: 1" PRE-FINISHED BLACK JEWELITE TRIM CAP CHEMICALLY BONDED TO FACES
GREEN BARS: 1" JEWELITE TRIM CAP PAINTED (P-1) CHEMICALLY BONDED TO FACES
- WIDE ANGLE WHITE LEDS
- CLEAR ACRYLIC BACKS FOR HALO ILLUMINATION
- ALUMINUM TABS POP RIVETED TO BACKS / SCREWED TO RETURNS
- #8 - 1/2" PAN HEAD SCREWS
- POP RIVETS
- MOUNTING HARDWARE (TBD BY WALL CONSTRUCTION)
- 3/8" OD PVC SPACERS
- 7/8" ELECTRICAL HOLE / 3/4" COUPLER WITH FLEXIBLE CONDUIT TO POWER SUPPLY BOX
- LED POWER SUPPLY INSIDE POWER SUPPLY BOX
- TOGGLE SWITCH MOUNTED TO POWER SUPPLY BOX
- 1/4" DIA. WEEP HOLES (EXTERIOR APPLICATIONS ONLY)

CROSS SECTION VIEW
SCALE: NTS



JOB #: **24057-R5**
DATE: 04/01/22
DESIGNER: S. Beard
SALES REP: R. Aguilo
PROJ MGR: V. Jones

REV.	DATE	BY	DESCRIPTION
1	04.04.22	SB	ADD DIRECTIONAL
2	05.06.22	SB	CHANGE DIRECTIONAL TO ILLUMINATED
3	06.09.22	SB	CHANGE LETTER COLOR TO WHITE
4	09.09.22	HM	ADDED TENANT PANELS
5	10.27.22	HM	REVISED A TO 20" - CAB TO 18"
6	00.00.00	XX	XXXX
7	00.00.00	XX	XXXX
8	00.00.00	XX	XXXX
9	00.00.00	XX	XXXX
10	00.00.00	XX	XXXX

CLIENT APPROVAL	DATE
LANDLORD APPROVAL	DATE



5545 BRIDGEHEAD RD.
OAKLEY, CA

SHEET NUMBER
3.0

This is an original, unpublished drawing by Jones Sign Co., Inc. It is for your personal use in conjunction with a project being planned for you by JONES SIGN. It is not to be shown to anyone outside of your organization, nor is it to be used, reproduced, copied or exhibited in any fashion. Use of this design or the salient elements of this design in any sign done by any other company, without the express written permission of JONES SIGN, is forbidden by law and carries a civil forfeiture of up to 25% of the purchase price of the sign. JONES SIGN will endeavor to closely match colors, including PMS, where specified. We cannot guarantee exact matches due to varying compatibility of surface materials and paints used. All sizes and dimensions are illustrated for client's conception of project and are not to be understood as being exact size or exact scale.


CLPD.1

FACE ILLUMINATED PIN DROP


CHANNEL LOGO

(Qty: 1)

SQUARE FOOTAGE: 3.46

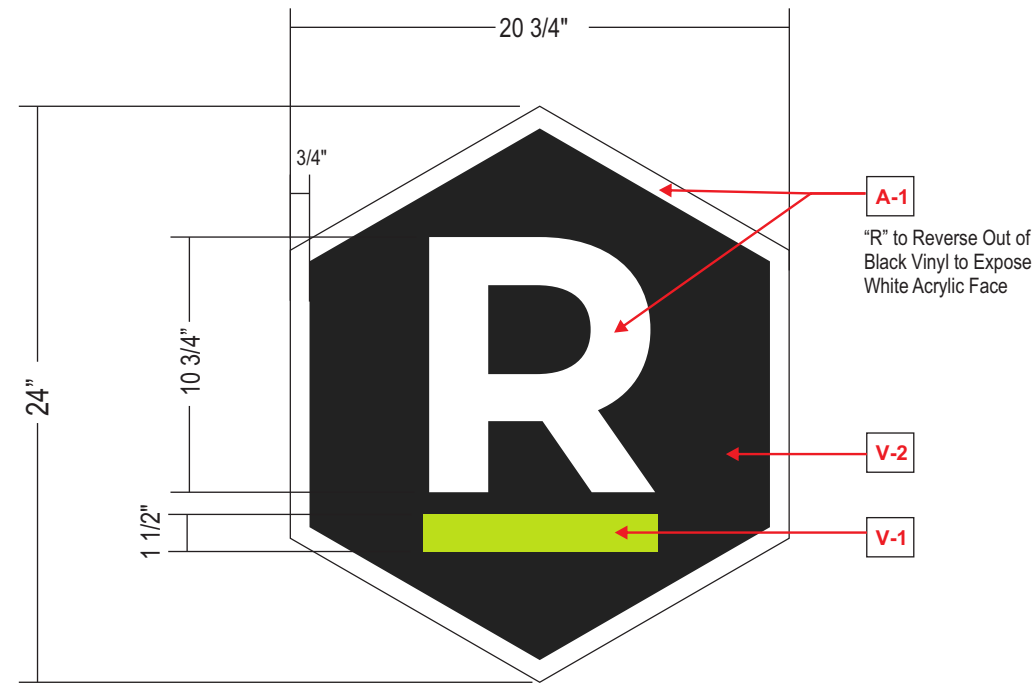


B FACE VIEW
Scale: 1 1/2" = 1'-0"

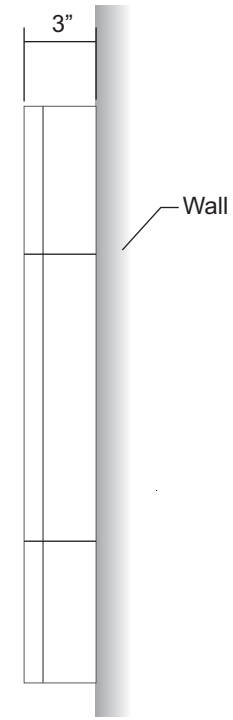


SIDE VIEW

REBEL COLOR DETAILS





PMS 2297C
C:29 / M:0 / Y:72 / K:0
R:192 / G:223 / B:22
#CODF16




PMS 419C
C:86 / M:70 / Y:69 / K:95
R:33 / G:35 / B:34
#212322

COLORS / FINISHES

 **A-1** 3/16" WHITE ACRYLIC SIGN FACE

 **V-1** PRINT TO MATCH PMS 2297C ON WHITE HIGH GRADE TRANSLUCENT VINYL WITH MATTE FINISH AND UV LAMINATE OVERLAY

 **V-2** 3M MATTE BLACK OPAQUE VINYL OVERLAY #7725-22



REMOTE WIRED FACE LIT CHANNEL LETTER DETAIL - NTS

SPECIFICATIONS

1. RETURNS: .040" X 3" PRE-FINISHED **WHITE** ALUMINUM COIL (WHITE INSIDE) (SEAMS IN CORNERS OR TOP)
2. ACM BACKS / LETTER LOCKED TO RETURNS
3. WHITE LED'S
4. 3/16" WHITE ACRYLIC FACES WITH VINYL OVERLAYS
5. TRIM CAP: 1" PRE-FINISHED **WHITE** JEWELITE TRIM CAP CHEMICALLY BONDED TO FACES
6. MOUNTING HARDWARE TO SUIT FIELD CONDITIONS
7. #8 - 1/2" PAN HEAD SCREWS (NO MORE THAN 24" APART)
8. 1/4" DIAM. WEEP HOLES W/ .063 DRAIN HOLE COVER (EXTERIOR APPLICATIONS ONLY)
9. 7/8" ELECTRICAL HOLE - 3/4" COUPLER WITH FLEXIBLE CONDUIT TO POWER SUPPLY BOX (IN MIDDLE OF LETTER UNLESS NOTED OTHERWISE)
10. LED POWER SUPPLY INSIDE POWER SUPPLY BOX
11. TOGGLE SWITCH MOUNTED TO POWER SUPPLY BOX
- 1S. 15 FT. MIN. WHIP LENGTH

CROSS SECTION SCALE: NTS

JONES SIGN
Your Vision. Accomplished.
A MORTENSEN COMPANY

JOB #: **24057-R5**
DATE: 04/01/22
DESIGNER: S. Beard
SALES REP: R. Aguilo
PROJ MGR: V. Jones

REV.	DATE	BY	DESCRIPTION
1	04.04.22	SB	ADD DIRECTIONAL
2	05.06.22	SB	CHANGE DIRECTIONAL TO ILLUMINATED
3	06.09.22	SB	CHANGE LETTER COLOR TO WHITE
4	09.09.22	HM	ADDED TENANT PANELS
5	10.27.22	HM	REVISED A TO 20" - CAB TO 18"
6	00.00.00	XX	XXXX
7	00.00.00	XX	XXXX
8	00.00.00	XX	XXXX
9	00.00.00	XX	XXXX
10	00.00.00	XX	XXXX

CLIENT APPROVAL _____ DATE _____
LANDLORD APPROVAL _____ DATE _____



5545 BRIDGEHEAD RD.
OAKLEY, CA



SHEET NUMBER
4.0

This is an original, unpublished drawing by Jones Sign Co., Inc. It is for your personal use in conjunction with a project being planned for you by JONES SIGN. It is not to be shown to anyone outside of your organization, nor is it to be used, reproduced, copied or exhibited in any fashion. Use of this design or the salient elements of this design in any sign done by any other company, without the express written permission of JONES SIGN, is forbidden by law and carries a civil forfeiture of up to 25% of the purchase price of the sign. JONES SIGN will endeavor to closely match colors, including PMS, where specified. We cannot guarantee exact matches due to varying compatibility of surface materials and paints used. All sizes and dimensions are illustrated for client's conception of project and are not to be understood as being exact size or exact scale.


CAB.CW.1

INTERNALLY
ILLUMINATED
CARWASH CABINET SIGN
(Qty: 1)


SQUARE FOOTAGE: 7.8

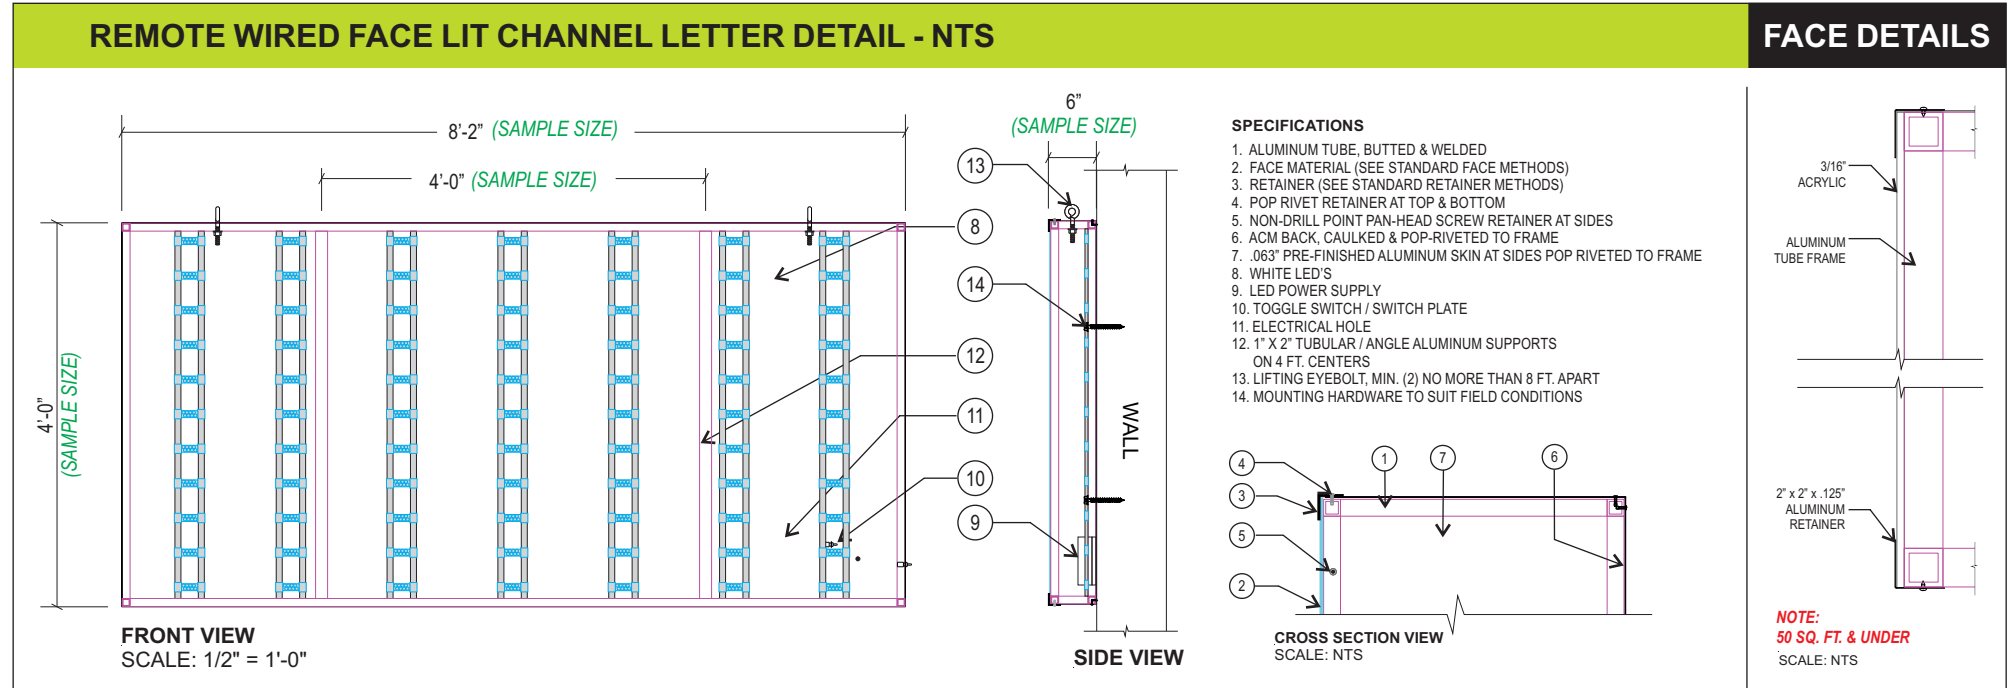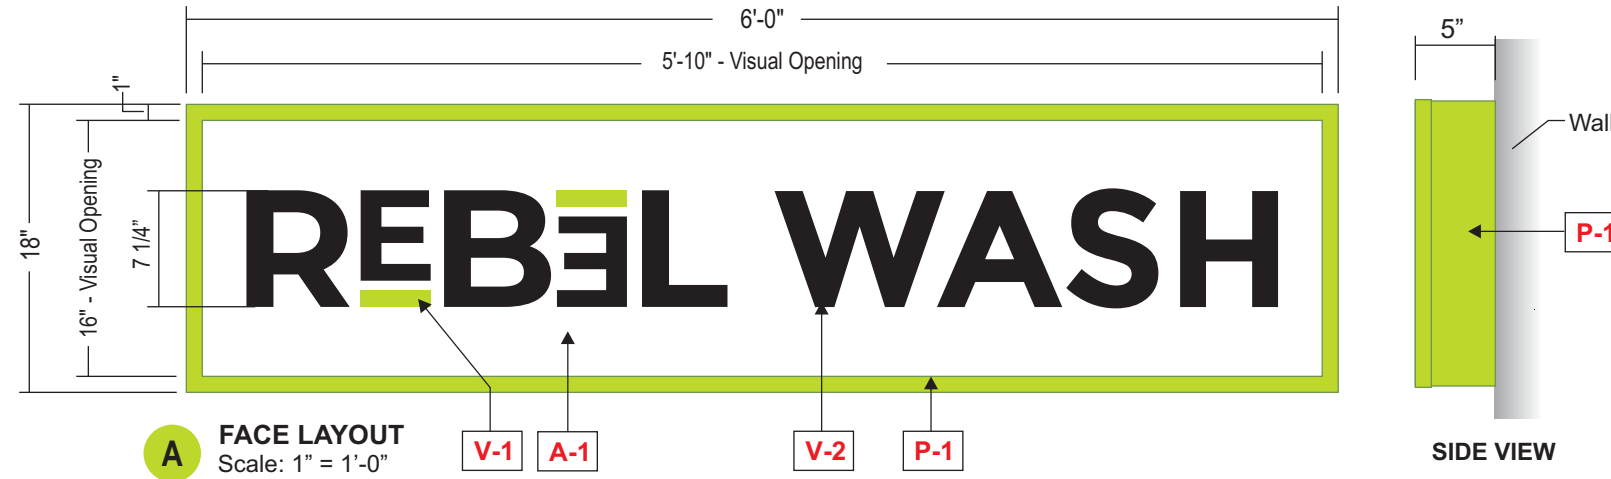

REBEL COLOR DETAILS



PMS 2297C
C:29 / M:0 / Y:72 / K:0
R:192 / G:223 / B:22
#CODF16



PMS 419C
C:86 / M:70 / Y:69 / K:95
R:33 / G:35 / B:34
#212322

COLORS / FINISHES

A-1	WHITE ACRYLIC SIGN FACE
V-1	PRINT TO MATCH PMS 2297C ON WHITE HIGH GRADE TRANSLUCENT VINYL WITH MATTE FINISH AND UV LAMINATE OVERLAY
V-2	3M MATTE BLACK OPAQUE VINYL OVERLAY #7725-22
P-1	PAINT TO MATCH 2297C, MATTHEWS PAINT SEMI GLOSS FINISH

JONES SIGN
Your Vision. Accomplished.
A MORTENSEN COMPANY

JOB #: **24057-R5**
DATE: 04/01/22
DESIGNER: S. Beard
SALES REP: R. Aguilo
PROJ MGR: V. Jones

REV.	DATE	BY	DESCRIPTION
1	04.04.22	SB	ADD DIRECTIONAL
2	05.06.22	SB	CHANGE DIRECTIONAL TO ILLUMINATED
3	06.09.22	SB	CHANGE LETTER COLOR TO WHITE
4	09.09.22	HM	ADDED TENANT PANELS
5	10.27.22	HM	REVISED A TO 20" - CAB TO 18"
6	00.00.00	XX	XXXX
7	00.00.00	XX	XXXX
8	00.00.00	XX	XXXX
9	00.00.00	XX	XXXX
10	00.00.00	XX	XXXX

CLIENT APPROVAL _____ DATE _____
LANDLORD APPROVAL _____ DATE _____



5545 BRIDGEHEAD RD.
OAKLEY, CA

SHEET NUMBER
6.0


This is an original, unpublished drawing by Jones Sign Co., Inc. It is for your personal use in conjunction with a project being planned for you by JONES SIGN. It is not to be shown to anyone outside of your organization, nor is it to be used, reproduced, copied or exhibited in any fashion. Use of this design or the salient elements of this design in any sign done by any other company, without the express written permission of JONES SIGN, is forbidden by law and carries a civil forfeiture of up to 25% of the purchase price of the sign. JONES SIGN will endeavor to closely match colors, including PMS, where specified. We cannot guarantee exact matches due to varying compatibility of surface materials and paints used. All sizes and dimensions are illustrated for client's conception of project and are not to be understood as being exact size or exact scale.

VI.1

EXIT VINYL LETTERS - CARWASH

(Qty: 1)

SQUARE FOOTAGE: 1.35

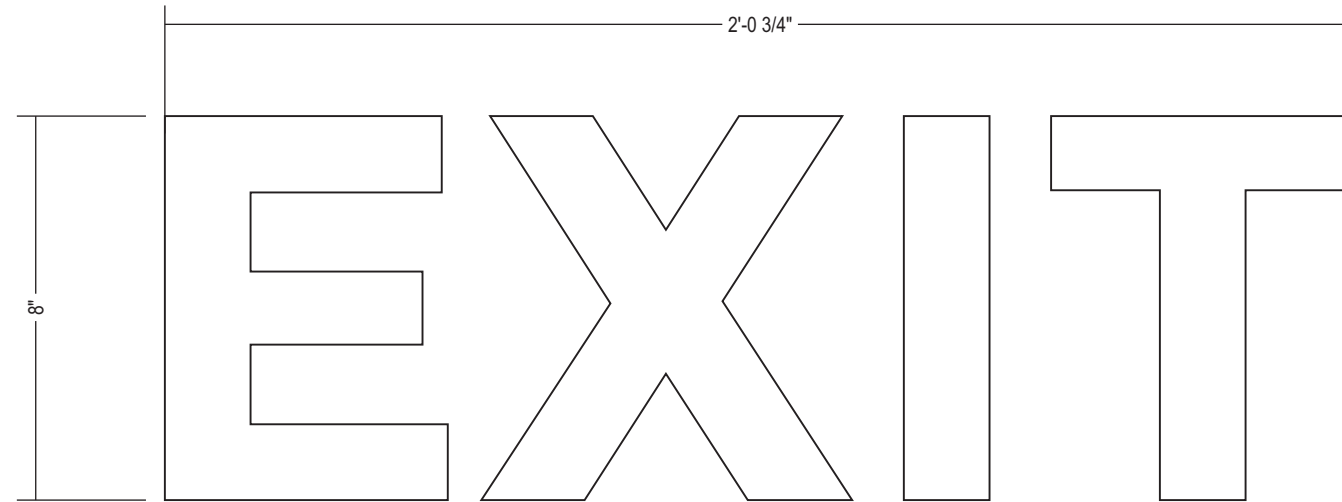

E FACE VIEW
Scale: 3" = 1'-0"

COLORS / FINISHES / SUBSTRATES

V-3 3M WHITE OPAQUE VINYL

SCOPE OF WORK:

Cut and Apply (1) Set of Opaque Vinyl Graphics Applied to Carwash Entrance Wall

	JOB #: 24057-R5 DATE: 04/01/22 DESIGNER: S. Beard SALES REP: R. Aguilo PROJ MGR: V. Jones	<table border="1"> <thead> <tr> <th>REV.</th> <th>DATE</th> <th>BY</th> <th>DESCRIPTION</th> </tr> </thead> <tbody> <tr><td>1</td><td>04.04.22</td><td>SB</td><td>ADD DIRECTIONAL</td></tr> <tr><td>2</td><td>05.06.22</td><td>SB</td><td>CHANGE DIRECTIONAL TO ILLUMINATED</td></tr> <tr><td>3</td><td>06.09.22</td><td>SB</td><td>CHANGE LETTER COLOR TO WHITE</td></tr> <tr><td>4</td><td>09.09.22</td><td>HM</td><td>ADDED TENANT PANELS</td></tr> <tr><td>5</td><td>10.27.22</td><td>HM</td><td>REVISED A TO 20" - CAB TO 18"</td></tr> <tr><td>6</td><td>00.00.00</td><td>XX</td><td>XXXX</td></tr> <tr><td>7</td><td>00.00.00</td><td>XX</td><td>XXXX</td></tr> <tr><td>8</td><td>00.00.00</td><td>XX</td><td>XXXX</td></tr> <tr><td>9</td><td>00.00.00</td><td>XX</td><td>XXXX</td></tr> <tr><td>10</td><td>00.00.00</td><td>XX</td><td>XXXX</td></tr> </tbody> </table>	REV.	DATE	BY	DESCRIPTION	1	04.04.22	SB	ADD DIRECTIONAL	2	05.06.22	SB	CHANGE DIRECTIONAL TO ILLUMINATED	3	06.09.22	SB	CHANGE LETTER COLOR TO WHITE	4	09.09.22	HM	ADDED TENANT PANELS	5	10.27.22	HM	REVISED A TO 20" - CAB TO 18"	6	00.00.00	XX	XXXX	7	00.00.00	XX	XXXX	8	00.00.00	XX	XXXX	9	00.00.00	XX	XXXX	10	00.00.00	XX	XXXX	CLIENT APPROVAL _____ DATE _____ LANDLORD APPROVAL _____ DATE _____		5545 BRIDGEHEAD RD. OAKLEY, CA	SHEET NUMBER <h1>7.0</h1>
		REV.	DATE	BY	DESCRIPTION	
1	04.04.22	SB	ADD DIRECTIONAL	
2	05.06.22	SB	CHANGE DIRECTIONAL TO ILLUMINATED	
3	06.09.22	SB	CHANGE LETTER COLOR TO WHITE	
4	09.09.22	HM	ADDED TENANT PANELS	
5	10.27.22	HM	REVISED A TO 20" - CAB TO 18"	
6	00.00.00	XX	XXXX	
7	00.00.00	XX	XXXX	
8	00.00.00	XX	XXXX	
9	00.00.00	XX	XXXX	
10	00.00.00	XX	XXXX	

This is an original, unpublished drawing by Jones Sign Co., Inc. It is for your personal use in conjunction with a project being planned for you by JONES SIGN. It is not to be shown to anyone outside of your organization, nor is it to be used, reproduced, copied or exhibited in any fashion. Use of this design or the salient elements of this design in any sign done by any other company, without the express written permission of JONES SIGN, is forbidden by law and carries a civil forfeiture of up to 25% of the purchase price of the sign. JONES SIGN will endeavor to closely match colors, including PMS, where specified. We cannot guarantee exact matches due to varying compatibility of surface materials and paints used. All sizes and dimensions are illustrated for client's conception of project and are not to be understood as being exact size or exact scale.

VI.2

ENTER VINYL LETTERS - CARWASH

(Qty: 1)


SQUARE FOOTAGE: 2.09

SCOPE OF WORK:


Cut and Apply (1) Set of Opaque Vinyl Graphics Applied to Carwash Entrance Wall

COLORS / FINISHES / SUBSTRATES

V-3 3M WHITE OPAQUE VINYL

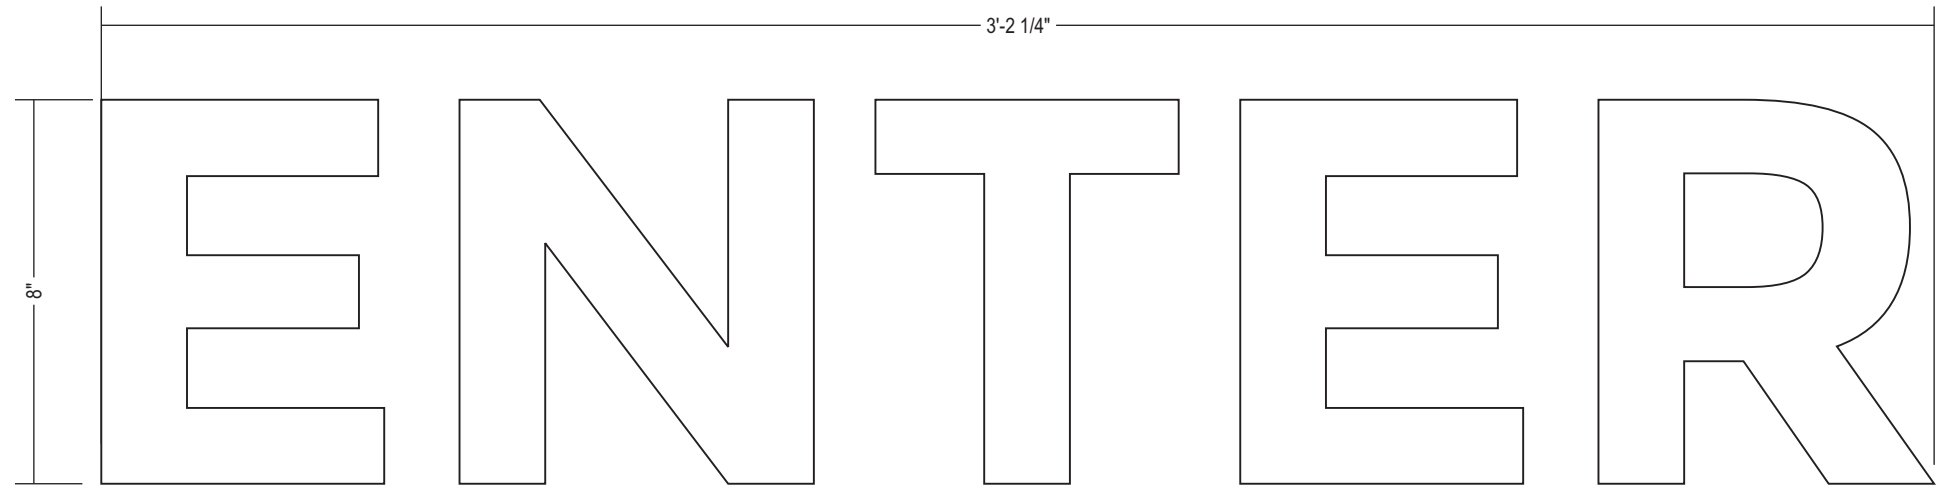

F FACE VIEW
Scale: 3" = 1'-0"

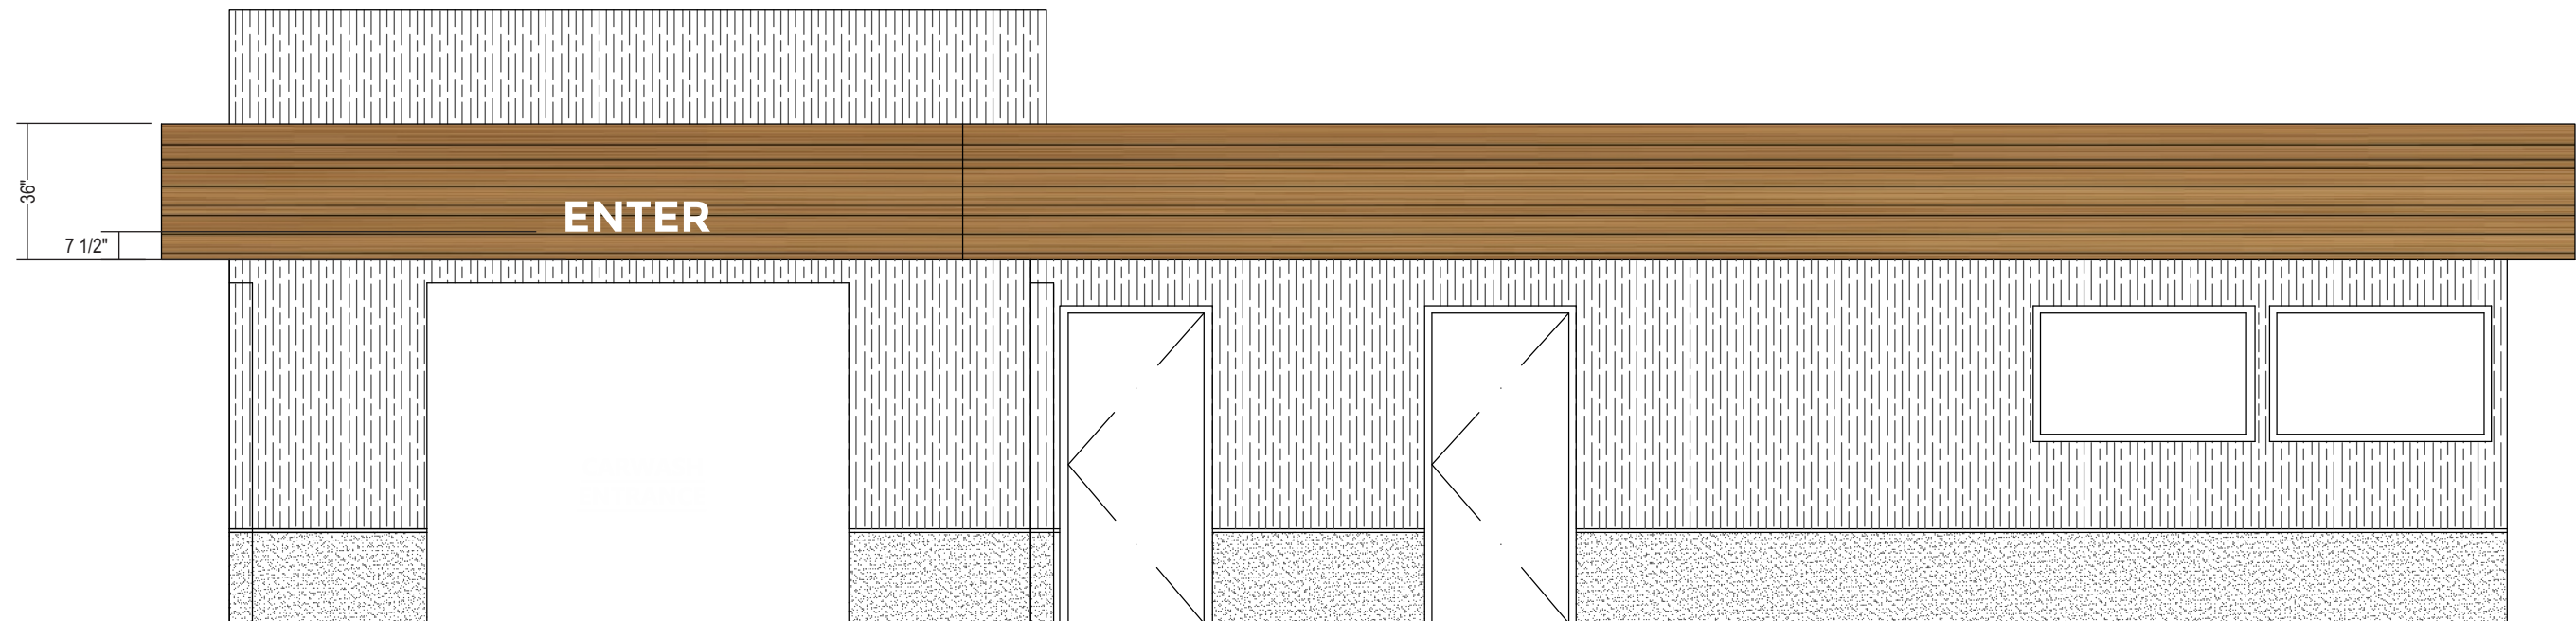

F STREET ELEVATION - WEST SIDE
SCALE: 1/4" = 1'-0"

JONES SIGN
Your Vision. Accomplished.
A MORTENSEN COMPANY

JOB #: **24057-R5**
DATE: 04/01/22
DESIGNER: S. Beard
SALES REP: R. Aguilo
PROJ MGR: V. Jones

REV.	DATE	BY	DESCRIPTION
1	04.04.22	SB	ADD DIRECTIONAL
2	05.06.22	SB	CHANGE DIRECTIONAL TO ILLUMINATED
3	06.09.22	SB	CHANGE LETTER COLOR TO WHITE
4	09.09.22	HM	ADDED TENANT PANELS
5	10.27.22	HM	REVISED A TO 20" - CAB TO 18"
6	00.00.00	XX	XXXX
7	00.00.00	XX	XXXX
8	00.00.00	XX	XXXX
9	00.00.00	XX	XXXX
10	00.00.00	XX	XXXX

CLIENT APPROVAL	DATE
LANDLORD APPROVAL	DATE

REBEL

5545 BRIDGEHEAD RD.
OAKLEY, CA

SHEET NUMBER



8.0

DIR.1

ILLUMINATED D/F DIRECTIONAL GROUND SIGN

(Qty: 2)

SQUARE FOOTAGE: 3.0

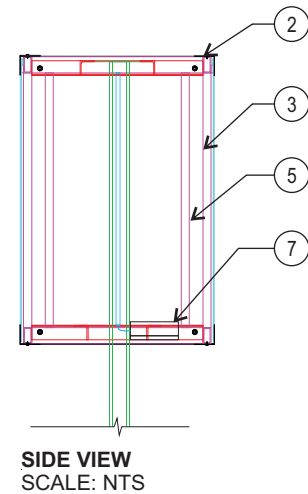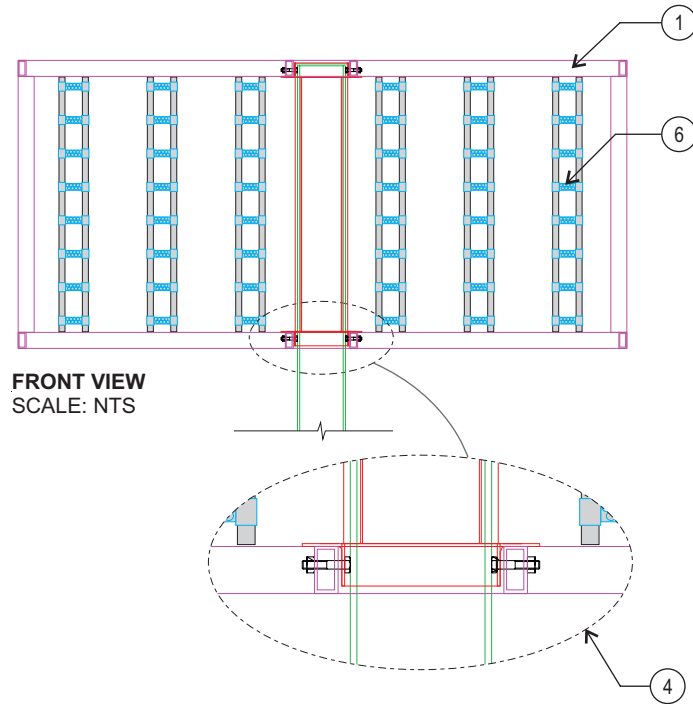

SPECIFICATIONS

- 1" X 1" X .125" ALUMINUM TUBE FRAME
- 1" X 1" X .125" ALUMINUM RETAINER
- LEXAN SIGN FACE
- STEEL ANGLE SADDLE
- .063 PRE-FINISHED ALUMINUM SKIN, RIVETED
- WHITE LED'S
- LED POWER SUPPLY

FINISHES REQUIRED

- CABINET INTERIOR PTD. WHITE
- EXPOSED FASTENERS PTD. TO MATCH CABINET



COLORS / FINISHES / SUBSTRATES

- V-1** PRINT TO MATCH PMS 2297C
- V-3** BLACK OPAQUE VINYL OVERLAY
- P-1** PAINT TO MATCH 2297C, MATTHEWS PAINT SEMI GLOSS FINISH
- P-2** PAINT TO MATCH 419C, MATTHEWS PAINT SEMI GLOSS FINISH

DETAILS:

- 18" X 24" ALUMINUM FABRICATED CABINET WITH 1" ALUMINUM RETAINER CABINET PAINTED (P2) RETAINER PAINTED (P1)
- WHITE ACRYLIC SIGN FACE WITH V-1 & V3 VINYL OVERLAYS
- WHITE INTERIOR LED ILLUMINATION
- LED POWER SUPPLY
- 2.5" CENTER POLE PAINTED (P2)
- 2'-0" CLEARANCE FROM GRADE TO BOTTOM OF SIGN

NOTES:

- CLIENT TO RUN POWER TO INSTALL AREA
- PLEASE VERIFY COPY PRIOR TO FABRICATION

<p>JONES SIGN Your Vision. Accomplished. A MORTENSEN COMPANY</p>	<p>JOB #: 24057-R5 DATE: 04/01/22 DESIGNER: S. Beard SALES REP: R. Aguilo PROJ MGR: V. Jones</p>	<table border="1"> <thead> <tr> <th>REV.</th> <th>DATE</th> <th>BY</th> <th>DESCRIPTION</th> </tr> </thead> <tbody> <tr><td>1</td><td>04.04.22</td><td>SB</td><td>ADD DIRECTIONAL</td></tr> <tr><td>2</td><td>05.06.22</td><td>SB</td><td>CHANGE DIRECTIONAL TO ILLUMINATED</td></tr> <tr><td>3</td><td>06.09.22</td><td>SB</td><td>CHANGE LETTER COLOR TO WHITE</td></tr> <tr><td>4</td><td>09.09.22</td><td>HM</td><td>ADDED TENANT PANELS</td></tr> <tr><td>5</td><td>10.27.22</td><td>HM</td><td>REVISED A TO 20" - CAB TO 18"</td></tr> <tr><td>6</td><td>00.00.00</td><td>XX</td><td>XXXX</td></tr> <tr><td>7</td><td>00.00.00</td><td>XX</td><td>XXXX</td></tr> <tr><td>8</td><td>00.00.00</td><td>XX</td><td>XXXX</td></tr> <tr><td>9</td><td>00.00.00</td><td>XX</td><td>XXXX</td></tr> <tr><td>10</td><td>00.00.00</td><td>XX</td><td>XXXX</td></tr> </tbody> </table>	REV.	DATE	BY	DESCRIPTION	1	04.04.22	SB	ADD DIRECTIONAL	2	05.06.22	SB	CHANGE DIRECTIONAL TO ILLUMINATED	3	06.09.22	SB	CHANGE LETTER COLOR TO WHITE	4	09.09.22	HM	ADDED TENANT PANELS	5	10.27.22	HM	REVISED A TO 20" - CAB TO 18"	6	00.00.00	XX	XXXX	7	00.00.00	XX	XXXX	8	00.00.00	XX	XXXX	9	00.00.00	XX	XXXX	10	00.00.00	XX	XXXX	<p>CLIENT APPROVAL _____ DATE _____</p> <p>LANDLORD APPROVAL _____ DATE _____</p>		<p>5545 BRIDGEHEAD RD. OAKLEY, CA</p>	<p>SHEET NUMBER 9.0</p>
		REV.	DATE	BY	DESCRIPTION	
1	04.04.22	SB	ADD DIRECTIONAL	
2	05.06.22	SB	CHANGE DIRECTIONAL TO ILLUMINATED	
3	06.09.22	SB	CHANGE LETTER COLOR TO WHITE	
4	09.09.22	HM	ADDED TENANT PANELS	
5	10.27.22	HM	REVISED A TO 20" - CAB TO 18"	
6	00.00.00	XX	XXXX	
7	00.00.00	XX	XXXX	
8	00.00.00	XX	XXXX	
9	00.00.00	XX	XXXX	
10	00.00.00	XX	XXXX	


This is an original, unpublished drawing by Jones Sign Co., Inc. It is for your personal use in conjunction with a project being planned for you by JONES SIGN. It is not to be shown to anyone outside of your organization, nor is it to be used, reproduced, copied or exhibited in any fashion. Use of this design or the salient elements of this design in any sign done by any other company, without the express written permission of JONES SIGN, is forbidden by law and carries a civil forfeiture of up to 25% of the purchase price of the sign. JONES SIGN will endeavor to closely match colors, including PMS, where specified. We cannot guarantee exact matches due to varying compatibility of surface materials and paints used. All sizes and dimensions are illustrated for client's conception of project and are not to be understood as being exact size or exact scale.

TP.1


FACE REPLACEMENTS

(Qty: 4)


SQUARE FOOTAGE: 6.9 EACH
SURVEY REQUIRED FOR VISUAL OPENING

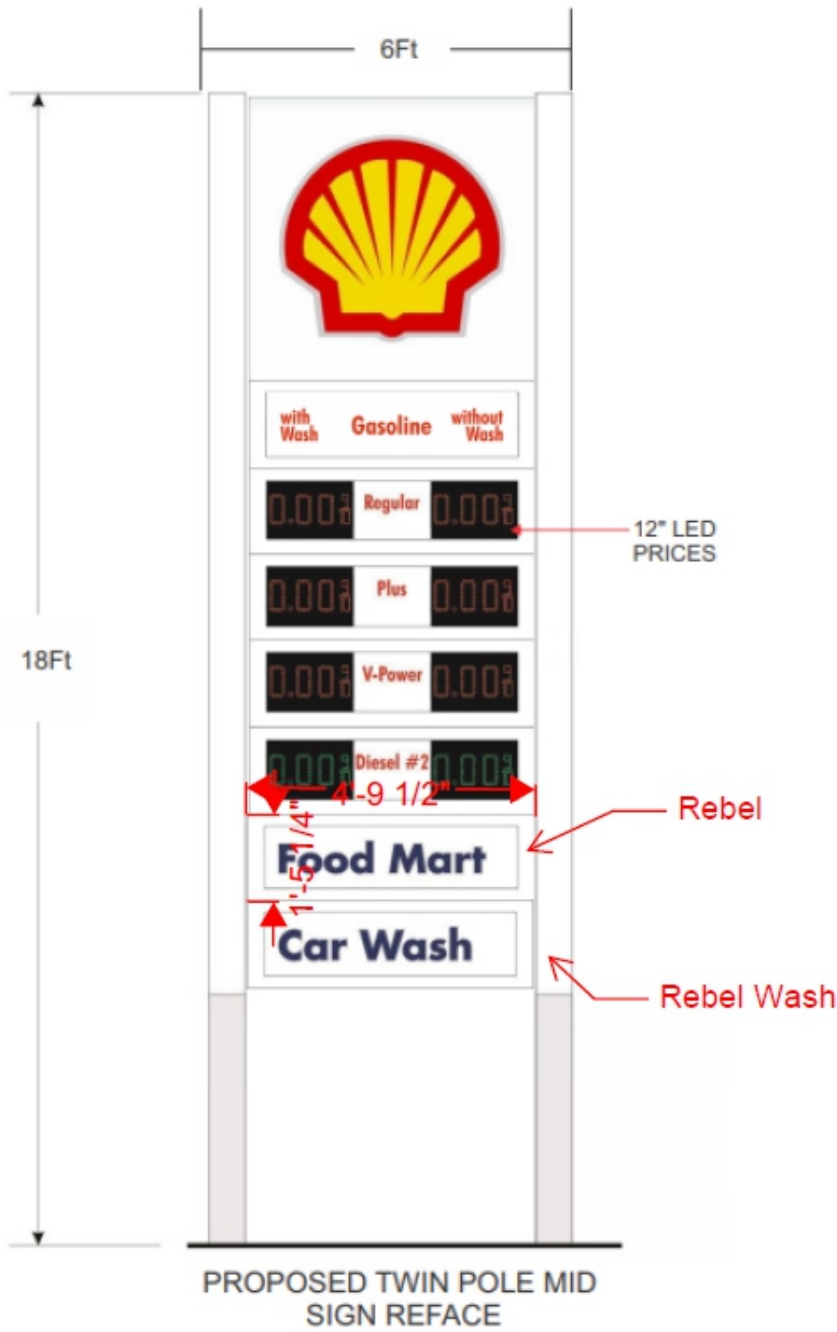

EXISTING
Scale: N.T.S.

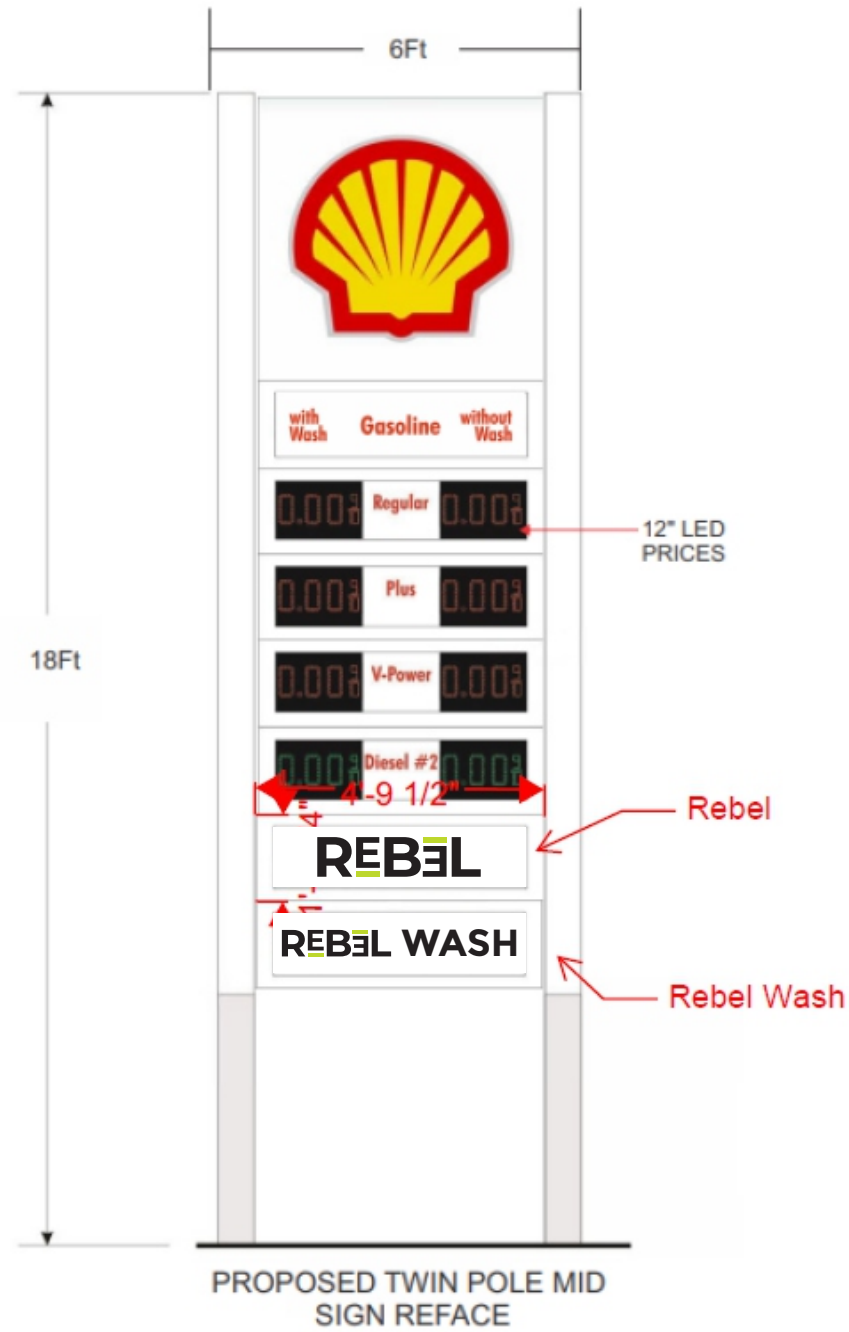

PROPOSED
Scale: N.T.S.

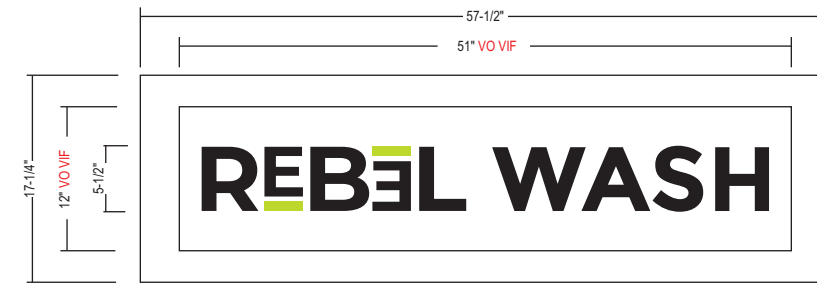

PROPOSED
Scale: 3/4"=1'-0"

SPECIFICATIONS:

- VACUUM FORMED WHITE ACRYLIC FACES
- 1" DEEP PAN W/ EMBOSSED COPY
- VINYL COPY APPLIED 2ND SURFACE.

COLORS / FINISHES / SUBSTRATES

- V-1** PRINT TO MATCH PMS 2297C
- V-3** BLACK OPAQUE VINYL OVERLAY



PAN FORMED FACE WITH EMBOSSED COPY / VINYL GRAPHICS
PROPOSED
Scale: N.T.S.

<p>JONES SIGN Your Vision. Accomplished. A MORTENSEN COMPANY</p>	<p>JOB #: 24057-R5 DATE: 04/01/22 DESIGNER: S. Beard SALES REP: R. Aguilo PROJ MGR: V. Jones</p>	<table border="1"> <thead> <tr> <th>REV.</th> <th>DATE</th> <th>BY</th> <th>DESCRIPTION</th> </tr> </thead> <tbody> <tr><td>1</td><td>04.04.22</td><td>SB</td><td>ADD DIRECTIONAL</td></tr> <tr><td>2</td><td>05.06.22</td><td>SB</td><td>CHANGE DIRECTIONAL TO ILLUMINATED</td></tr> <tr><td>3</td><td>06.09.22</td><td>SB</td><td>CHANGE LETTER COLOR TO WHITE</td></tr> <tr><td>4</td><td>09.09.22</td><td>HM</td><td>ADDED TENANT PANELS</td></tr> <tr><td>5</td><td>10.27.22</td><td>HM</td><td>REVISED A TO 20" - CAB TO 18"</td></tr> <tr><td>6</td><td>00.00.00</td><td>XX</td><td>XXXX</td></tr> <tr><td>7</td><td>00.00.00</td><td>XX</td><td>XXXX</td></tr> <tr><td>8</td><td>00.00.00</td><td>XX</td><td>XXXX</td></tr> <tr><td>9</td><td>00.00.00</td><td>XX</td><td>XXXX</td></tr> <tr><td>10</td><td>00.00.00</td><td>XX</td><td>XXXX</td></tr> </tbody> </table>	REV.	DATE	BY	DESCRIPTION	1	04.04.22	SB	ADD DIRECTIONAL	2	05.06.22	SB	CHANGE DIRECTIONAL TO ILLUMINATED	3	06.09.22	SB	CHANGE LETTER COLOR TO WHITE	4	09.09.22	HM	ADDED TENANT PANELS	5	10.27.22	HM	REVISED A TO 20" - CAB TO 18"	6	00.00.00	XX	XXXX	7	00.00.00	XX	XXXX	8	00.00.00	XX	XXXX	9	00.00.00	XX	XXXX	10	00.00.00	XX	XXXX	<p>CLIENT APPROVAL _____ DATE _____</p> <p>LANDLORD APPROVAL _____ DATE _____</p>		<p>5545 BRIDGEHEAD RD. OAKLEY, CA</p>	<p>SHEET NUMBER 10.0</p>
		REV.	DATE	BY	DESCRIPTION	
1	04.04.22	SB	ADD DIRECTIONAL	
2	05.06.22	SB	CHANGE DIRECTIONAL TO ILLUMINATED	
3	06.09.22	SB	CHANGE LETTER COLOR TO WHITE	
4	09.09.22	HM	ADDED TENANT PANELS	
5	10.27.22	HM	REVISED A TO 20" - CAB TO 18"	
6	00.00.00	XX	XXXX	
7	00.00.00	XX	XXXX	
8	00.00.00	XX	XXXX	
9	00.00.00	XX	XXXX	
10	00.00.00	XX	XXXX	

This is an original, unpublished drawing by Jones Sign Co., Inc. It is for your personal use in conjunction with a project being planned for you by JONES SIGN. It is not to be shown to anyone outside of your organization, nor is it to be used, reproduced, copied or exhibited in any fashion. Use of this design or the salient elements of this design in any sign done by any other company, without the express written permission of JONES SIGN, is forbidden by law and carries a civil forfeiture of up to 25% of the purchase price of the sign. JONES SIGN will endeavor to closely match colors, including PMS, where specified. We cannot guarantee exact matches due to varying compatibility of surface materials and paints used. All sizes and dimensions are illustrated for client's conception of project and are not to be understood as being exact size or exact scale.