



SITE PLAN 1



SITE PLAN 2



SITE PLAN 3



CAR WASH: FRONT ELEVATION



CAR WASH: REAR ELEVATION



CAR WASH: LEFT ELEVATION



RESTAURANT SHELL: FRONT ELEVATION



RESTAURANT SHELL: SIDE ELEVATION



RESTAURANT SHELL: REAR ELEVATION



RETAIL SHELL: LEFT ELEVATION



RETAIL SHELL: FRONT ELEVATION



RETAIL SHELL: RIGHT ELEVATION

INDEX OF DRAWINGS

ARCHITECTURAL

- A0.0.0 TITLE SHEET
- A0.1.0 COLORED RENDERINGS
- AS1.0.0 ARCHITECTURAL SITE PLAN
- B1.1.0 BUILDING 1 RESTAURANT SHELL PARTITION PLAN
- B1.2.0 BUILDING 1 RESTAURANT SHELL EXTERIOR ELEVATIONS
- B2.1.0 BUILDING 2 CAR WASH PARTITION PLAN
- B2.2.0 BUILDING 2 CAR WASH EXTERIOR ELEVATIONS
- B3.1.0 BUILDING 3 RETAIL SHELL PARTITION PLAN
- B3.2.0 BUILDING 3 RETAIL SHELL EXTERIOR ELEVATIONS
- L1.0 SITE LANDSCAPE PLAN
- L1.1 BUILDING 1 LANDSCAPE PLAN
- L1.2 BUILDING 2 LANDSCAPE PLAN
- L1.3 BUILDING 3 LANDSCAPE PLAN

DIRECTORY OF CONTACTS

CLIENT: GURINDER "VIC" SINGH
1541 CYPRESS ROAD
OAKLEY, CA 94513
925.529.0901

ARCHITECT: GREEN LIGHT ARCHITECTURE
4040 CIVIC CENTER DRIVE, SUITE 200
SAN RAFAEL, CA 94903
CONTACT: CONRAD DE JESUS
415.492.2841 / CONRAD@GREENLIGHTARCH.COM

CIVIL ENGINEER: CSI ENGINEERING
77 SOLANO SQUARE, SUITE 283
BENICIA, CA 94510
CONTACT: LARRY ANDREWS
707.563.8612 / LANDREWS33@YAHOO.COM

GEOTECHNICAL: BEAR ENGINEERING GROUP, INC.
3530 KEVIN PLACE
CONCORD, CA 94519
CONTACT: MARK SCHROEDER
925.550.7232 / BEARENGINEERINGGROUP@YAHOO.COM


STRUCTURAL: NES CONSULTANTS
113 QUINTARA COURT
SANTA CRUZ, CA 95060
CONTACT: BETTY NGOC
510.962.2008 / NHPHAM.STRUCTURAL@GMAIL.COM

MECHANICAL: HOMAN ENGINEERING
1056 DIVISION STREET
PLEASANTON, CA 94566
CONTACT: LES HOMAN
925.426.9233 / LESH@HOMANENGINEERING.COM

TRAFFIC STUDY: TJKM
4305 HACIENDA DRIVE, SUITE 550
PLEASANTON, CA 94588
CONTACT: JANICE SPULLER
925.264.5021 / JSPULLER@TJKM.COM


BROWNSTORE & MAIN COMMERCIAL DEVELOPMENT

APN: 034-210-006
OAKLEY, CA 94561

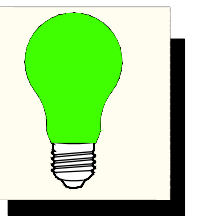

GREEN LIGHT ARCHITECTURE
Commercial | Planning | Residential
4040 CIVIC CENTER DRIVE
Suite 200
San Rafael, CA 94903
415.492.2841
www.greenlightarch.com

Stamp

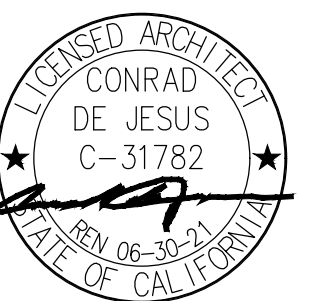

Consultant

Issue/Revision:

Proj. No.:	No.:	Date:	Description:
		20.01.15	INITIAL PLANNING REVIEW

Copyright Statement:
All drawings and written material appearing herein constitute original and unpublished original work of the architect and may not be duplicated, used, or disclosed without prior written consent of the architect.

Approval Signature:

Title: _____ Date: _____


TITLE SHEET

Scale: _____ Issue Date: _____
Drawn By: CED Reviewed By: CED
Sheet: _____ of _____

A0.0.0


**BROWNSTORE & MAIN
COMMERCIAL
DEVELOPMENT**

APN: 034-210-006
OAKLEY, CA 94561

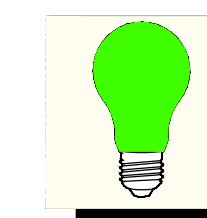

GREEN LIGHT ARCHITECTURE
Commercial | Planning | Residential
4040 CIVIC CENTER DRIVE
Suite 200
San Rafael, CA 94903
415.492.2841
www.greenlightarch.com

Stamp

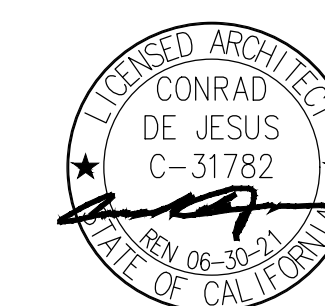

Consultant

Issue/Revision:

No.	Date	Description
20.01.15		INITIAL PLANNING REVIEW

Copyright Statement:
All drawings and written material appearing herein constitute original and unpublished original work of the architect and may not be duplicated, used, or disclosed without prior written consent of the architect.

Approval Signature:

Title: _____ Date: _____

**PRELIMINARY
ARCHITECTURAL
SITE PLAN**

Scale: See Dwg Issue Date:
Drawn By: CED Reviewed By: CED
Sheet: of

AS1.0.0



RESTAURANT SHELL: COLORED RENDERING



CAR WASH: COLORED RENDERING




RETAIL SHELL: COLORED RENDERING

ADJACENT PROPERTY OWNER: SUDWEEKS, LCC
 TENANT: FAIRVIEW HEATING & AIR CONDITIONING

SITE INFORMATION	AREA CALCULATIONS	PARKING ANALYSIS	VICINITY MAP																																							
1. SCOPE OF WORK: THIS PROJECT CONSISTS OF THE DEVELOPMENT OF A 4.55 ACRE PARCEL IN A GENERAL COMMERCIAL ZONE. 2. THE FOLLOWING BUILDINGS ARE PROPOSED: A. COLD SHELL FOR FUTURE RESTAURANT B. CAR WASH SHELL AND TENANT IMPROVEMENT C. COLD SHELL FOR FUTURE RETAIL 3. NO EASEMENTS ARE PROPOSED. 4. EXTERIOR SECURITY CAMERAS:	PARCEL: 4.562 ACRES / 198,705 SQ. FT. BUILDINGS AREA: RESTAURANT SHELL: 3,646 SQ. FT. CAR WASH: 2,024 SQ. FT. CARWASH TUNNEL: 1,600 SQ. FT. DETAILING GARAGE: 955 SQ. FT. MECHANICAL: 1,110 SQ. FT. RESTAURANT SHELL: 5,668 SQ. FT. RETAIL SHELL: 8,000 SQ. FT. TOTAL: 17,314 SQ. FT. HARDSCAPE: 86,400 SQ. FT. LANDSCAPE: 21,017 SQ. FT. DETENTION AREA: 73,974 SQ. FT.	<table border="1"> <thead> <tr> <th>BUILDINGS</th> <th>REQUIRED</th> <th>PROVIDED</th> </tr> </thead> <tbody> <tr> <td>RESTAURANT SHELL:</td> <td>25</td> <td>26</td> </tr> <tr> <td>CAR WASH:</td> <td>10</td> <td>10</td> </tr> <tr> <td>RETAIL SHELL:</td> <td>54</td> <td>63</td> </tr> <tr> <td>TOTAL:</td> <td>89</td> <td>99</td> </tr> </tbody> </table> <table border="1"> <thead> <tr> <th>ACCESSIBLE PARKING</th> <th>REQUIRED</th> <th>PROVIDED</th> </tr> </thead> <tbody> <tr> <td>RESTAURANT SHELL:</td> <td>1</td> <td>2</td> </tr> <tr> <td>CAR WASH:</td> <td>1</td> <td>2</td> </tr> <tr> <td>RESTAURANT/RETAIL SHELL:</td> <td>1</td> <td>2</td> </tr> </tbody> </table> <table border="1"> <thead> <tr> <th>EV CHARGING STATIONS</th> <th>REQUIRED</th> <th>PROVIDED</th> </tr> </thead> <tbody> <tr> <td>RESTAURANT SHELL:</td> <td>0</td> <td>1</td> </tr> <tr> <td>CAR WASH:</td> <td>0</td> <td>1</td> </tr> <tr> <td>RESTAURANT/RETAIL SHELL:</td> <td>0</td> <td>1</td> </tr> </tbody> </table>	BUILDINGS	REQUIRED	PROVIDED	RESTAURANT SHELL:	25	26	CAR WASH:	10	10	RETAIL SHELL:	54	63	TOTAL:	89	99	ACCESSIBLE PARKING	REQUIRED	PROVIDED	RESTAURANT SHELL:	1	2	CAR WASH:	1	2	RESTAURANT/RETAIL SHELL:	1	2	EV CHARGING STATIONS	REQUIRED	PROVIDED	RESTAURANT SHELL:	0	1	CAR WASH:	0	1	RESTAURANT/RETAIL SHELL:	0	1	
BUILDINGS	REQUIRED	PROVIDED	
RESTAURANT SHELL:	25	26	
CAR WASH:	10	10	
RETAIL SHELL:	54	63	
TOTAL:	89	99	
ACCESSIBLE PARKING	REQUIRED	PROVIDED	
RESTAURANT SHELL:	1	2	
CAR WASH:	1	2	
RESTAURANT/RETAIL SHELL:	1	2	
EV CHARGING STATIONS	REQUIRED	PROVIDED	
RESTAURANT SHELL:	0	1	
CAR WASH:	0	1	
RESTAURANT/RETAIL SHELL:	0	1	


BROWNSTONE

RETENTION POND

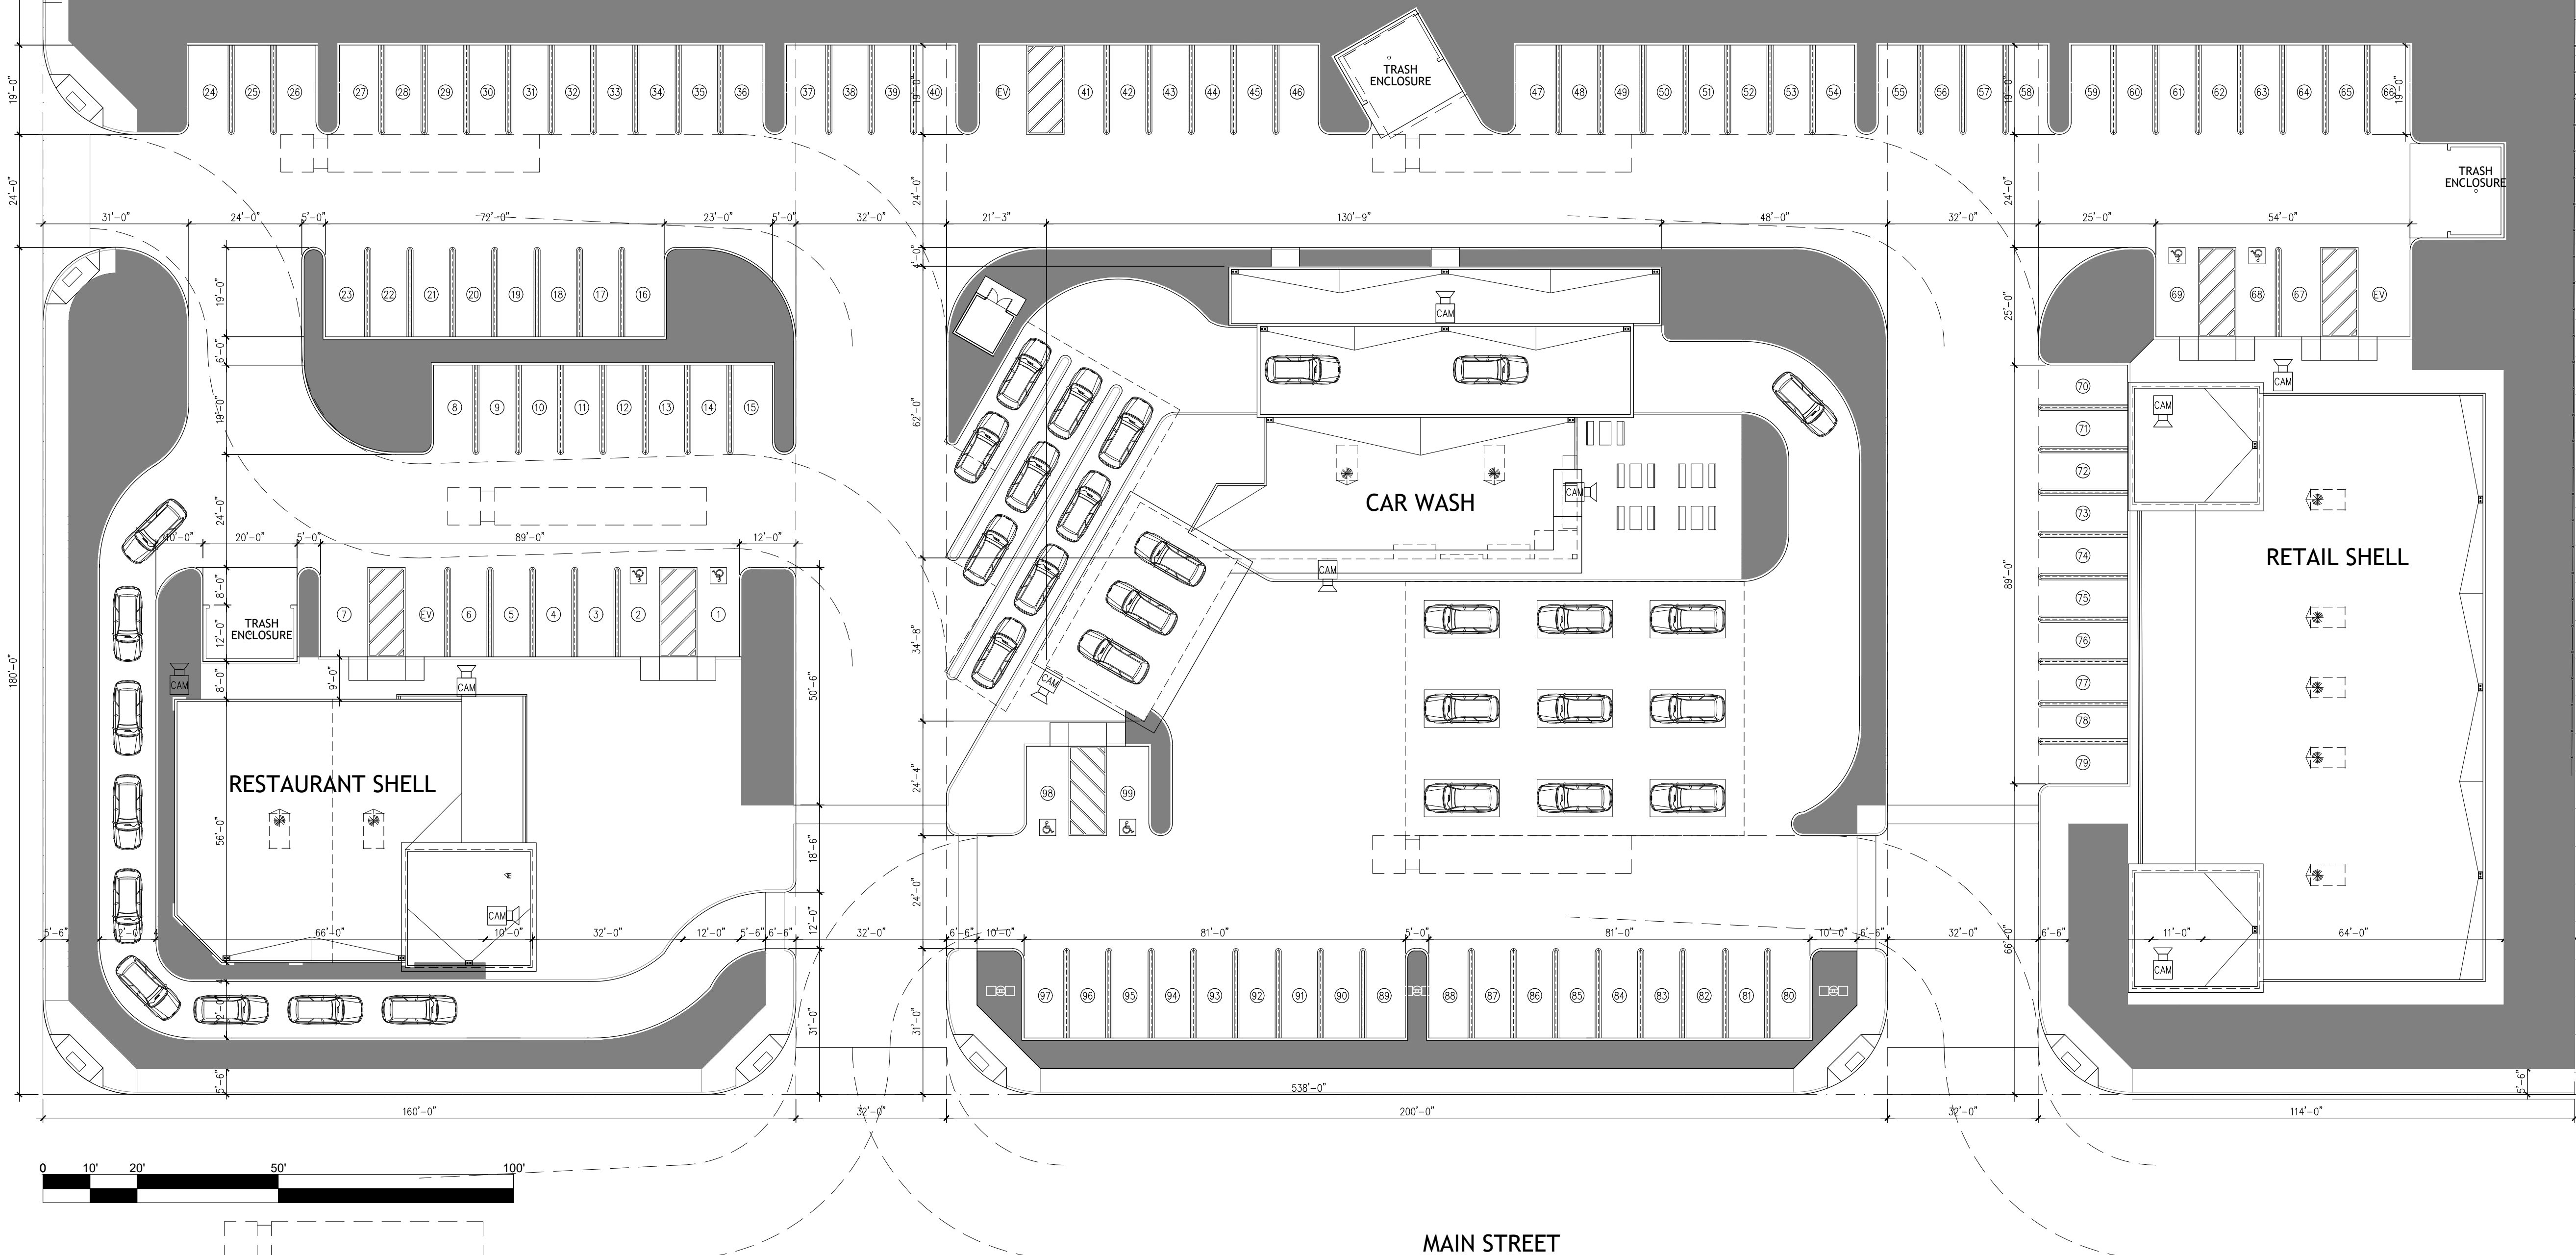

MAIN STREET

PRELIMINARY SITE PLAN
 1" = 20'-0"

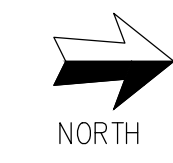


ADJACENT PROPERTY OWNER: GUIZHI WANG & BARRY J. BRESCIA

ADJACENT PROPERTY OWNER: VICKY SMITH


BROWNSTONE & MAIN
 COMMERCIAL
 DEVELOPMENT

APN: 034-210-006
 OAKLEY, CA 94561

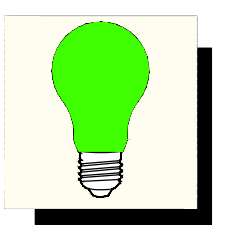

GREEN LIGHT ARCHITECTURE
 Commercial | Planning | Residential
 4040 CIVIC CENTER DRIVE
 Suite 200
 San Rafael, CA 94903
 415.492.2841
 www.greenlightarch.com

Stamp

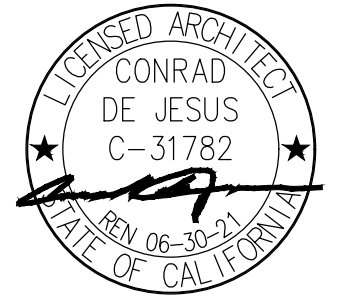

Consultant

Issue/Revision:

Proj. No.:	No.	Date:	Description
	20.01.15		INITIAL PLANNING REVIEW

Copyright Statement:
 All drawings and written material appearing herein constitute original and unpublished original work of the architect and may not be duplicated, used, or disclosed without prior written consent of the architect.


Approval Signature:

Title: Date:

PRELIMINARY ARCHITECTURAL SITE PLAN

Scale: See Dwg Issue Date:
 Drawn By: CED Reviewed By: CED
 Sheet: of

AS1.0.0

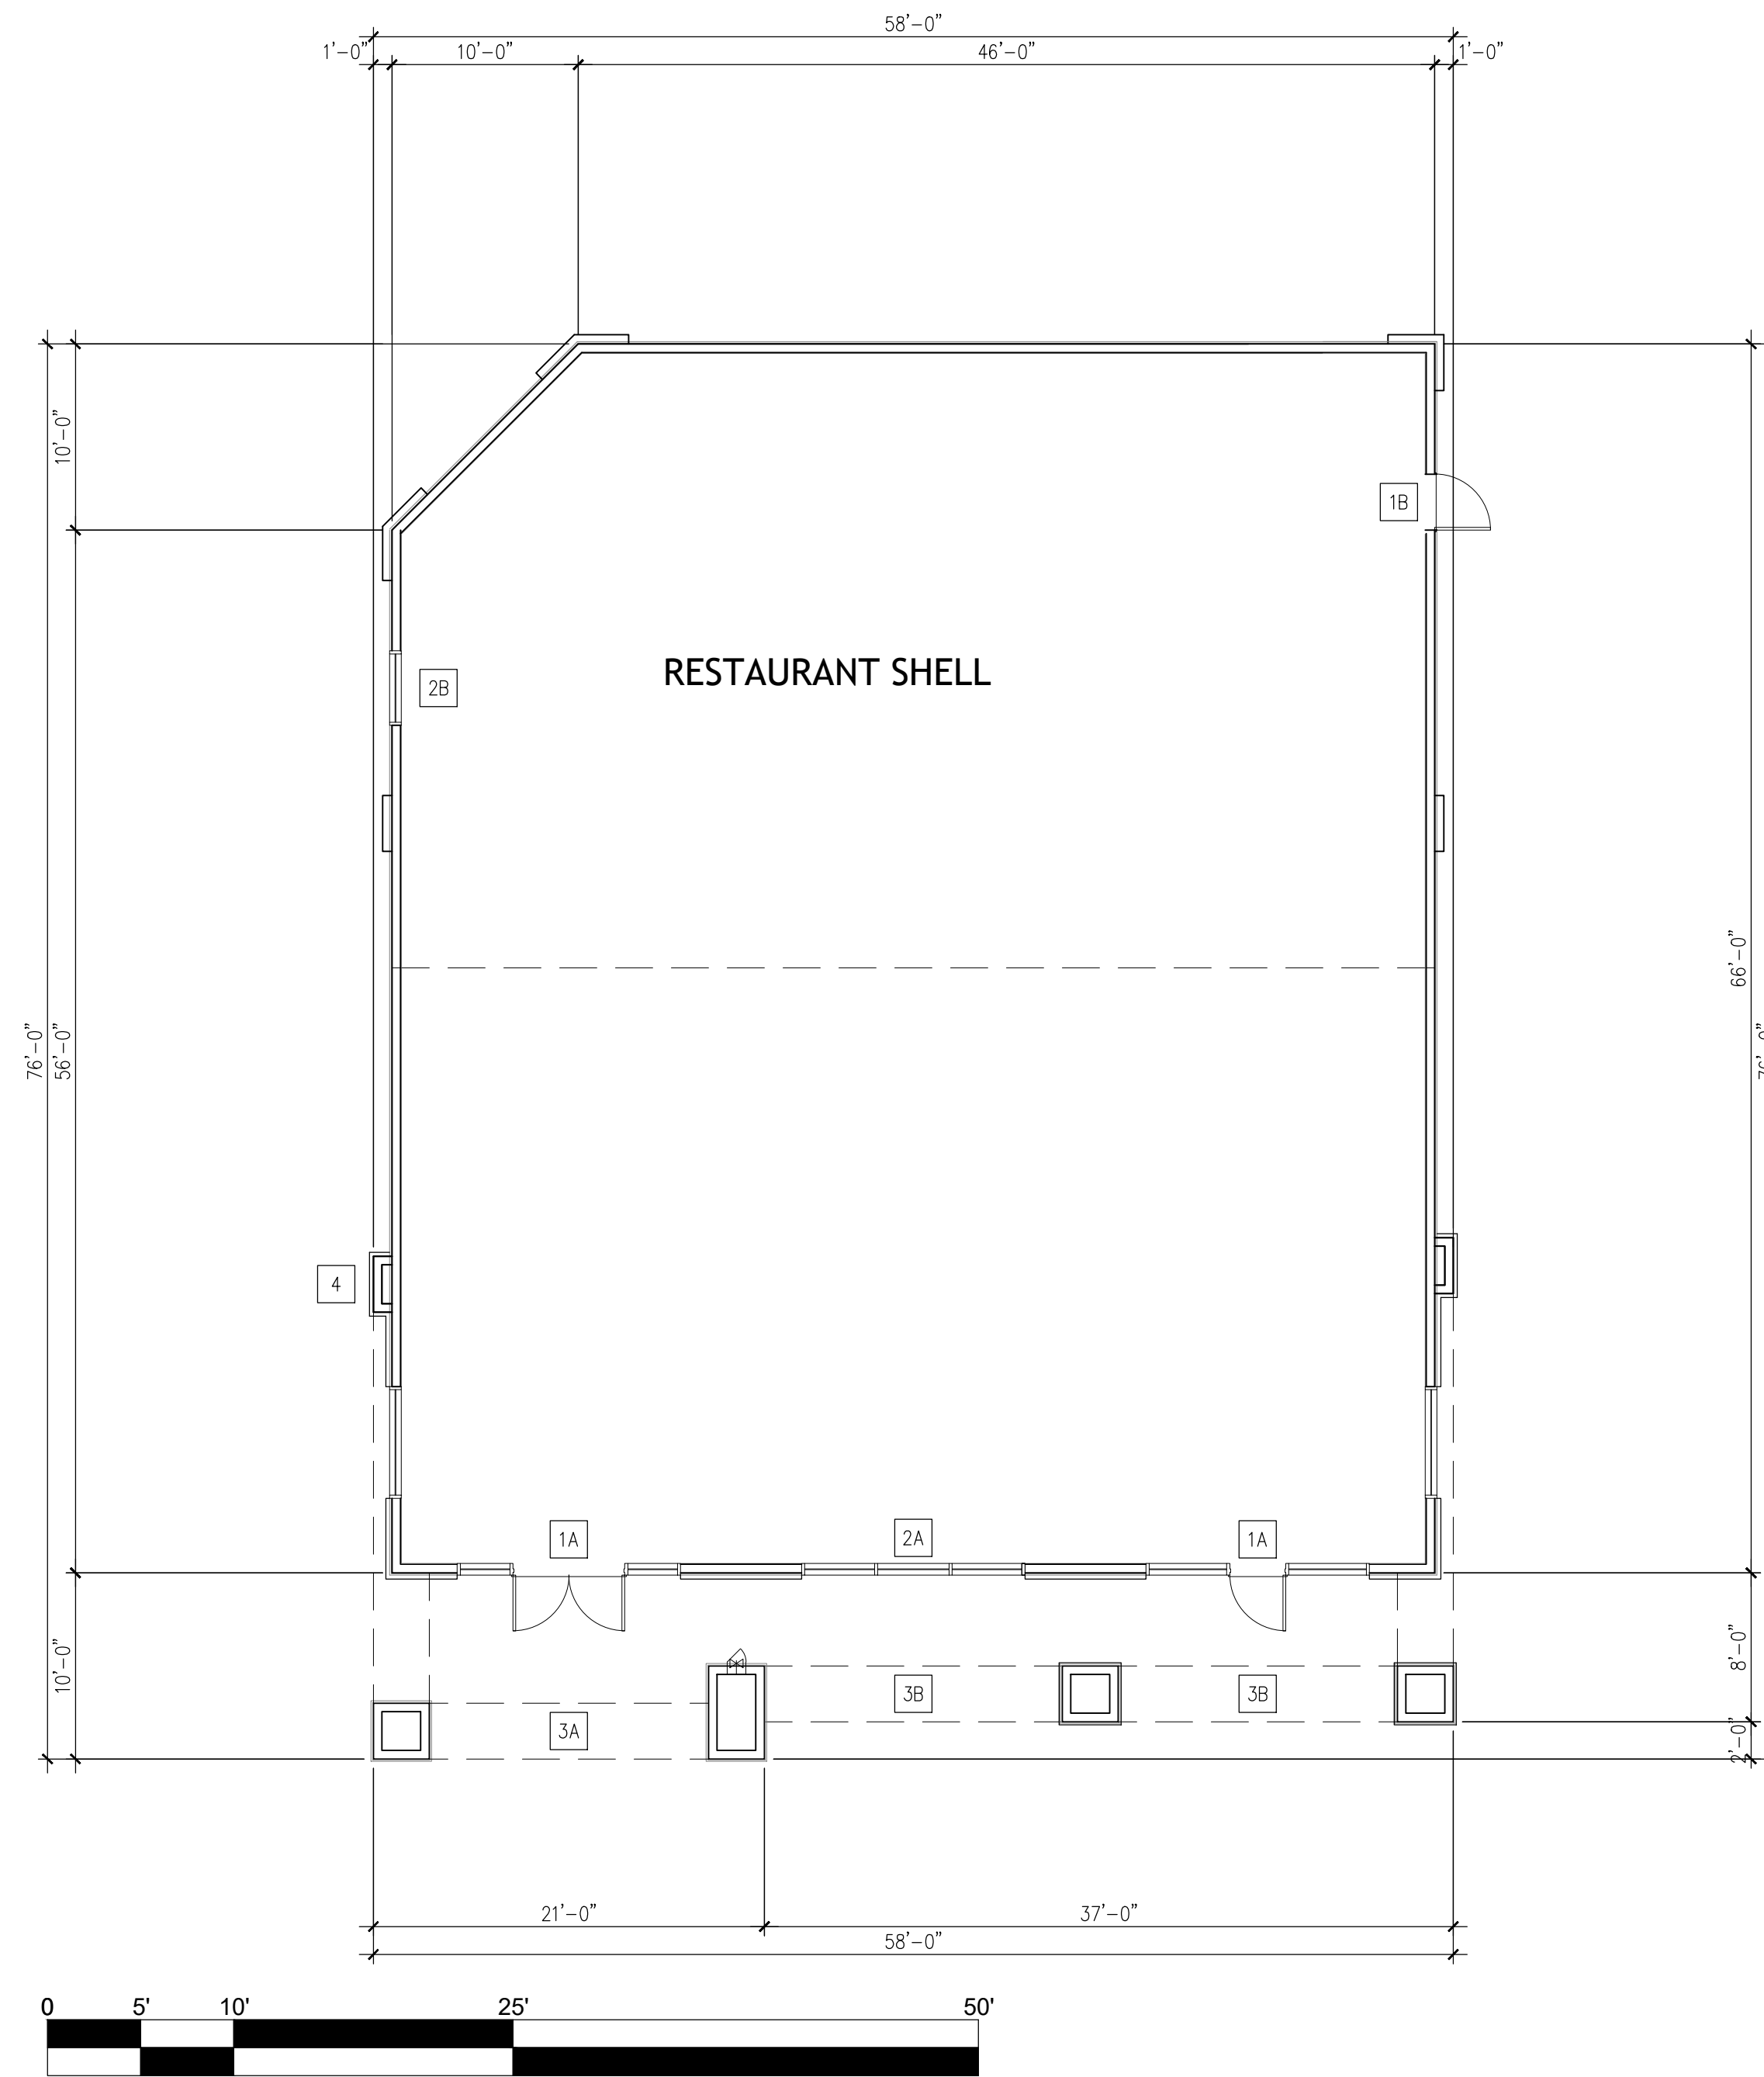

PRELIMINARY FLOOR PLAN

PARTITION KEYNOTES


- 1 DOOR SYSTEM:
A. STOREFRONT
B. MTL.
- 2 WINDOWS:
A. STOREFRONT
B. 4040SL DRIVE-THRU WINDOW.
- 3 SOFFIT:
A. ARCHED
B. FLAT
- 4 COLUMN RECESS

AREA CALCULATIONS

RESTAURANT SHELL: 3,646 SQ. FT.

**BROWNSTORE & MAIN
COMMERCIAL
DEVELOPMENT**

APN: 034-210-006
OAKLEY, CA 94561

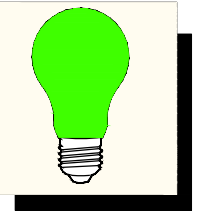

GREEN LIGHT ARCHITECTURE
Commercial | Planning | Residential
4040 CIVIC CENTER DRIVE
Suite 200
San Rafael, CA 94903
415.492.2841
www.greenlightarch.com

Stamp

Consultant

Issue/Revision:

No.	Date	Description
200206		ADDENDUM 1

Copyright Statement:
All drawings and written material appearing herein constitute original and unpublished original work of the architect and may not be duplicated, used, or disclosed without prior written consent of the architect.

Approval Signature:

Title: _____ Date: _____

**BUILDING 1
RESTAURANT SHELL
PRELIMINARY
PARTITION PLAN**

Scale: See Dwgs Issue Date:
Drawn By: CED Reviewed By: CED
Sheet: of


B1.1.0

ROOF KEYNOTES

- 1 TPO ROOF - WHITE
- 2 ROOF DRAIN
- 3 MECHANICAL UNIT
- 4 STANDING SEAM METAL ROOF

**BROWNSTORE & MAIN
COMMERCIAL
DEVELOPMENT**

APN: 034-210-006
OAKLEY, CA 94561

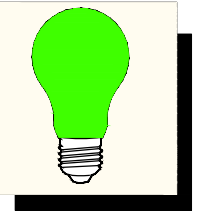

GREEN LIGHT ARCHITECTURE
Commercial | Planning | Residential
4040 CIVIC CENTER DRIVE
Suite 200
San Rafael, CA 94903
415.492.2841
www.greenlightarch.com

Stamp

Consultant

Issue/Revision:

No.	Date	Description
	20.02.06	ADDENDUM 1

Copyright Statement:
All drawings and written material appearing herein constitute original and unpublished original work of the architect and may not be duplicated, used, or disclosed without prior written consent of the architect.



Approval Signature:

Title: _____ Date: _____


**BUILDING 1
RESTAURANT SHELL
PRELIMINARY
ROOF PLAN**

Scale: See Dwgs Issue Date:
Drawn By: CED Reviewed By: CED
Sheet: of


B1.1.1

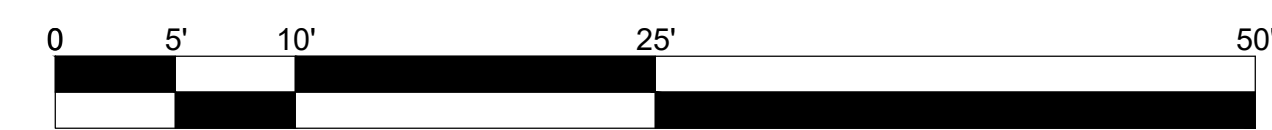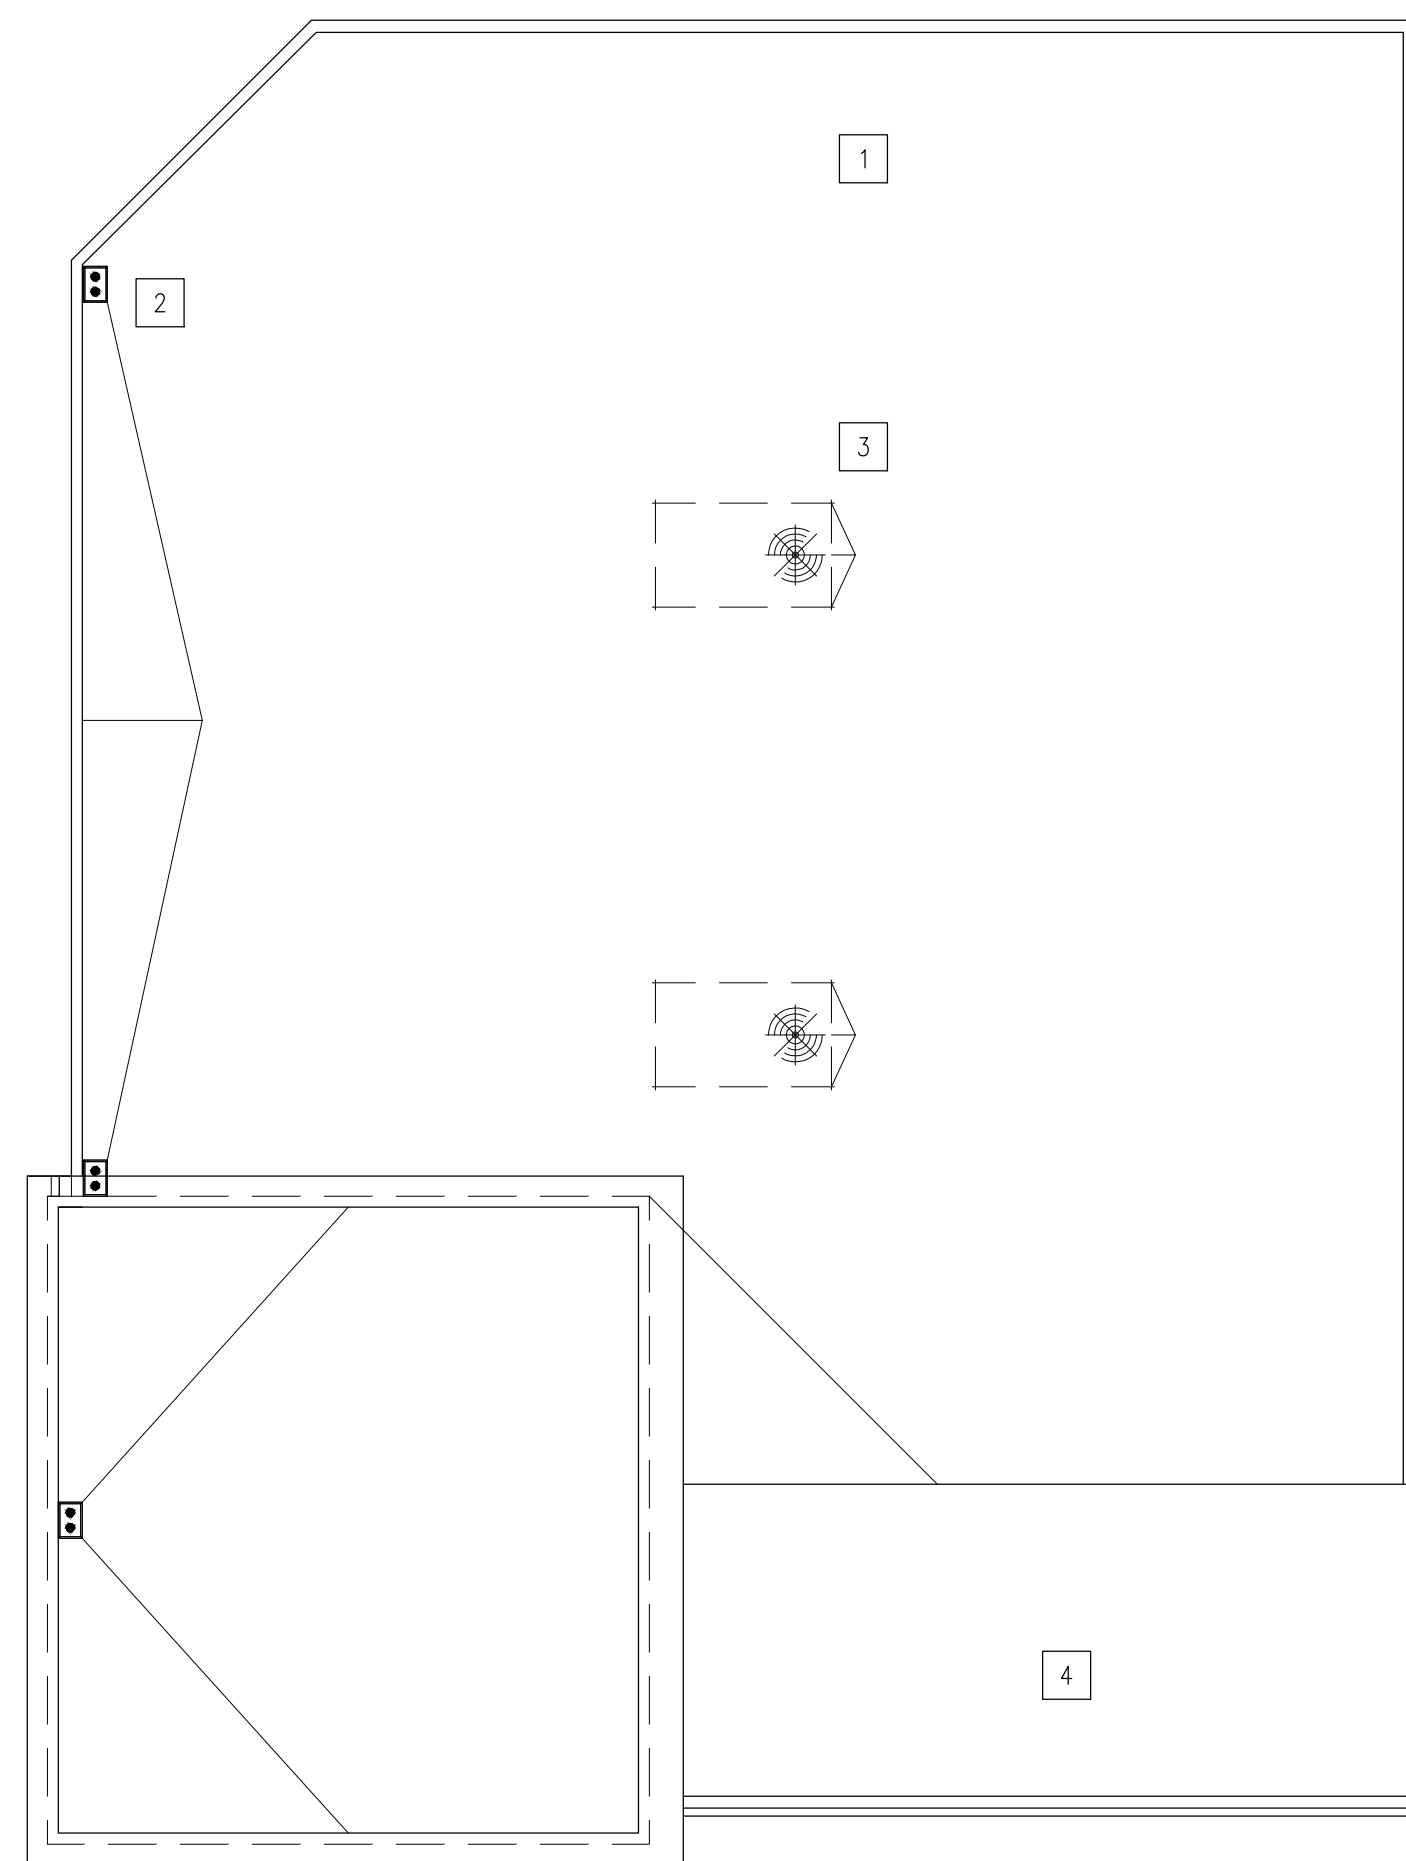


PRELIMINARY ROOF PLAN

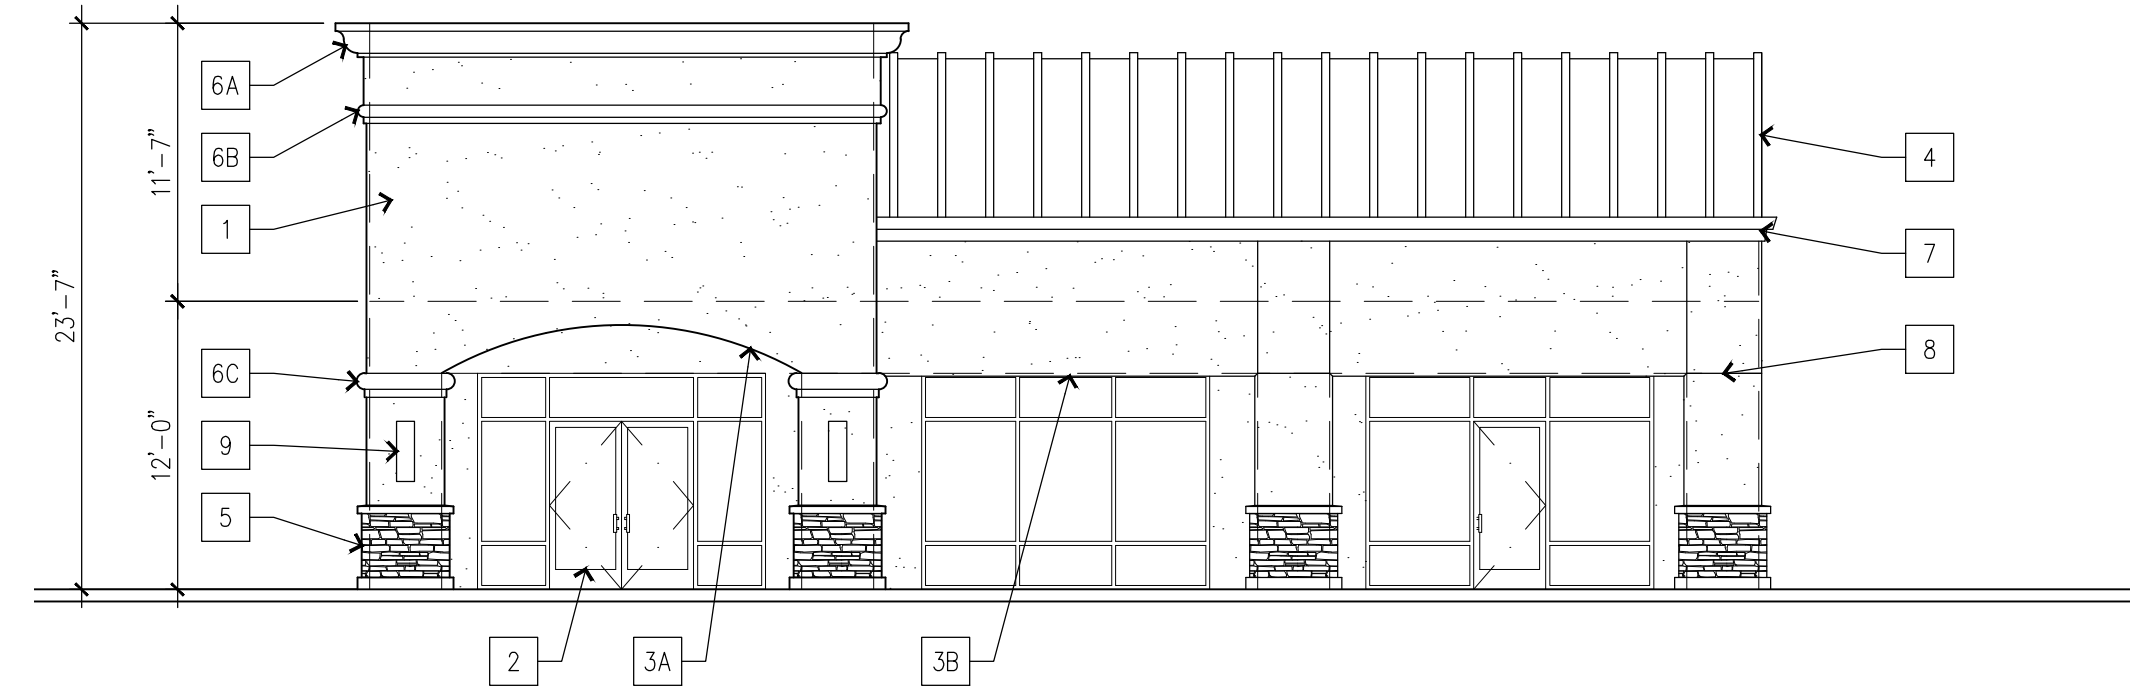


FRONT ELEVATION

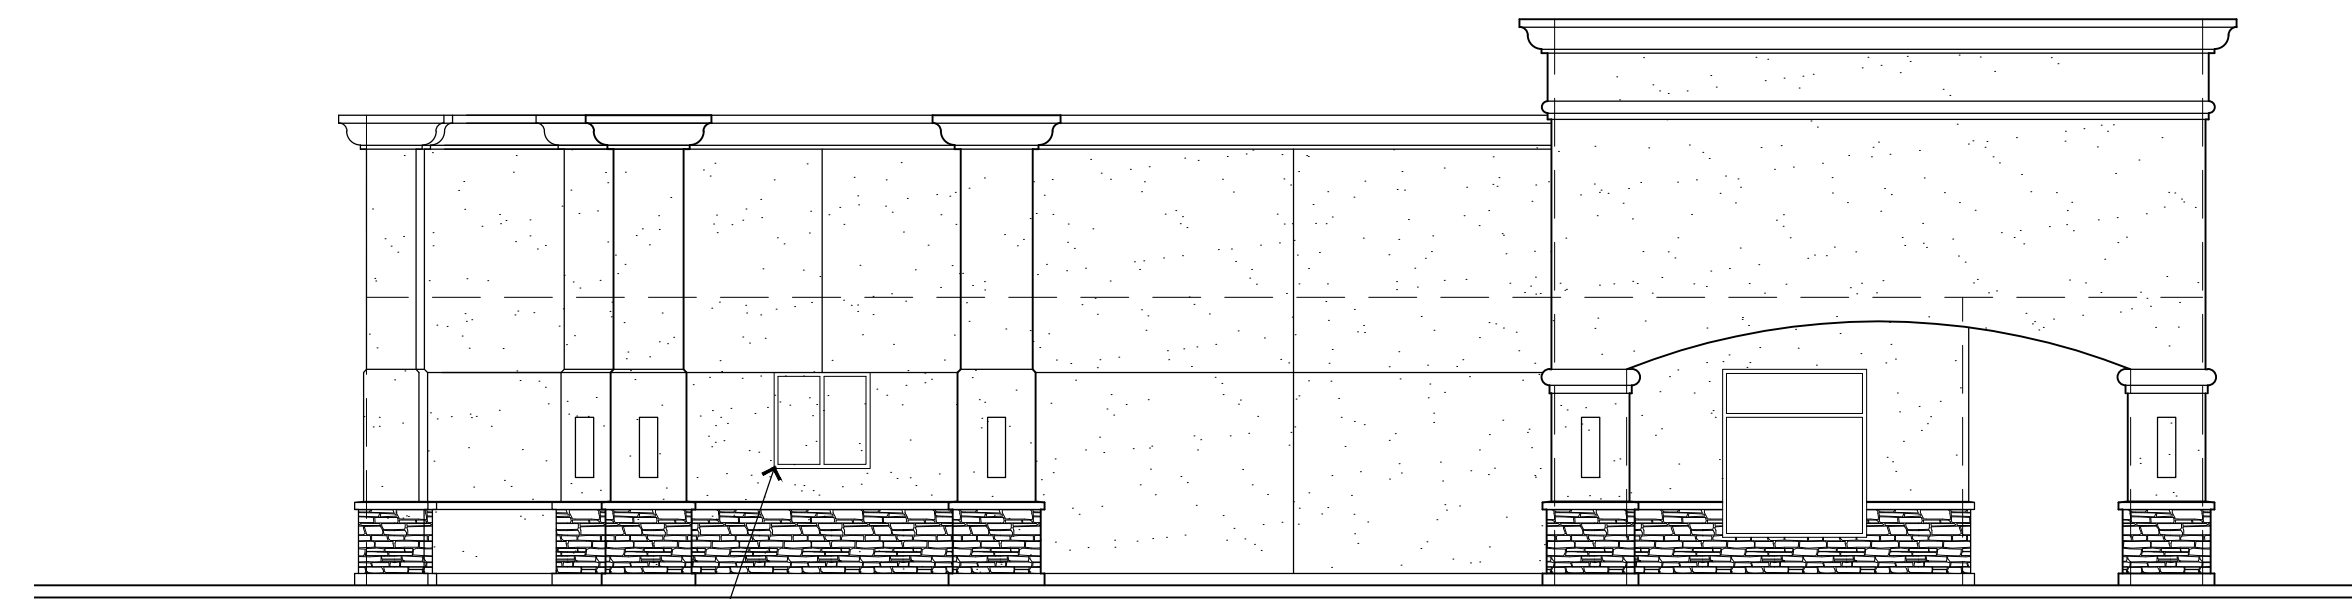


LEFT ELEVATION

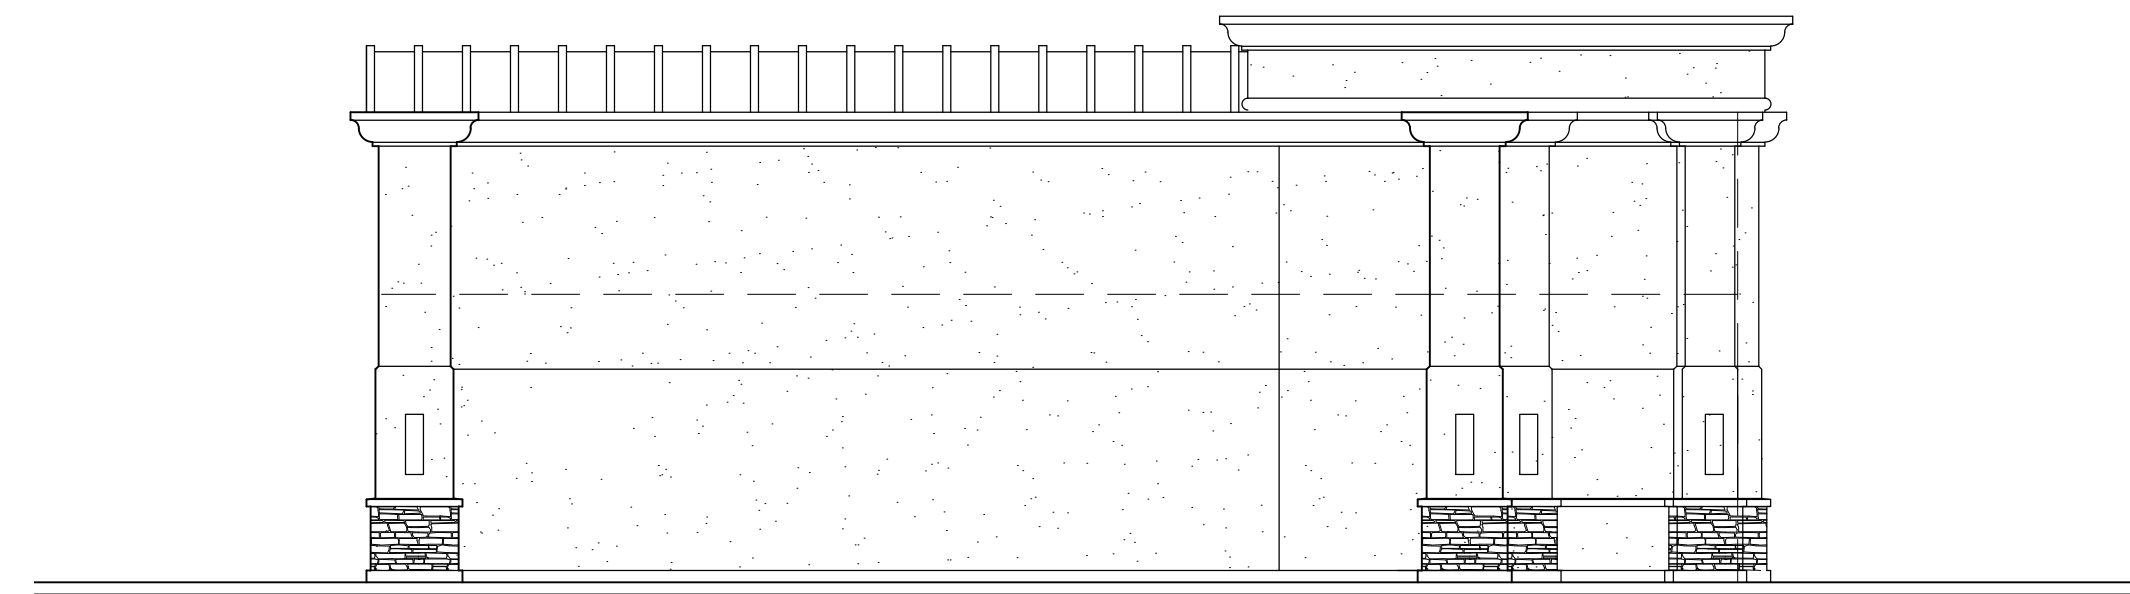

REAR ELEVATION

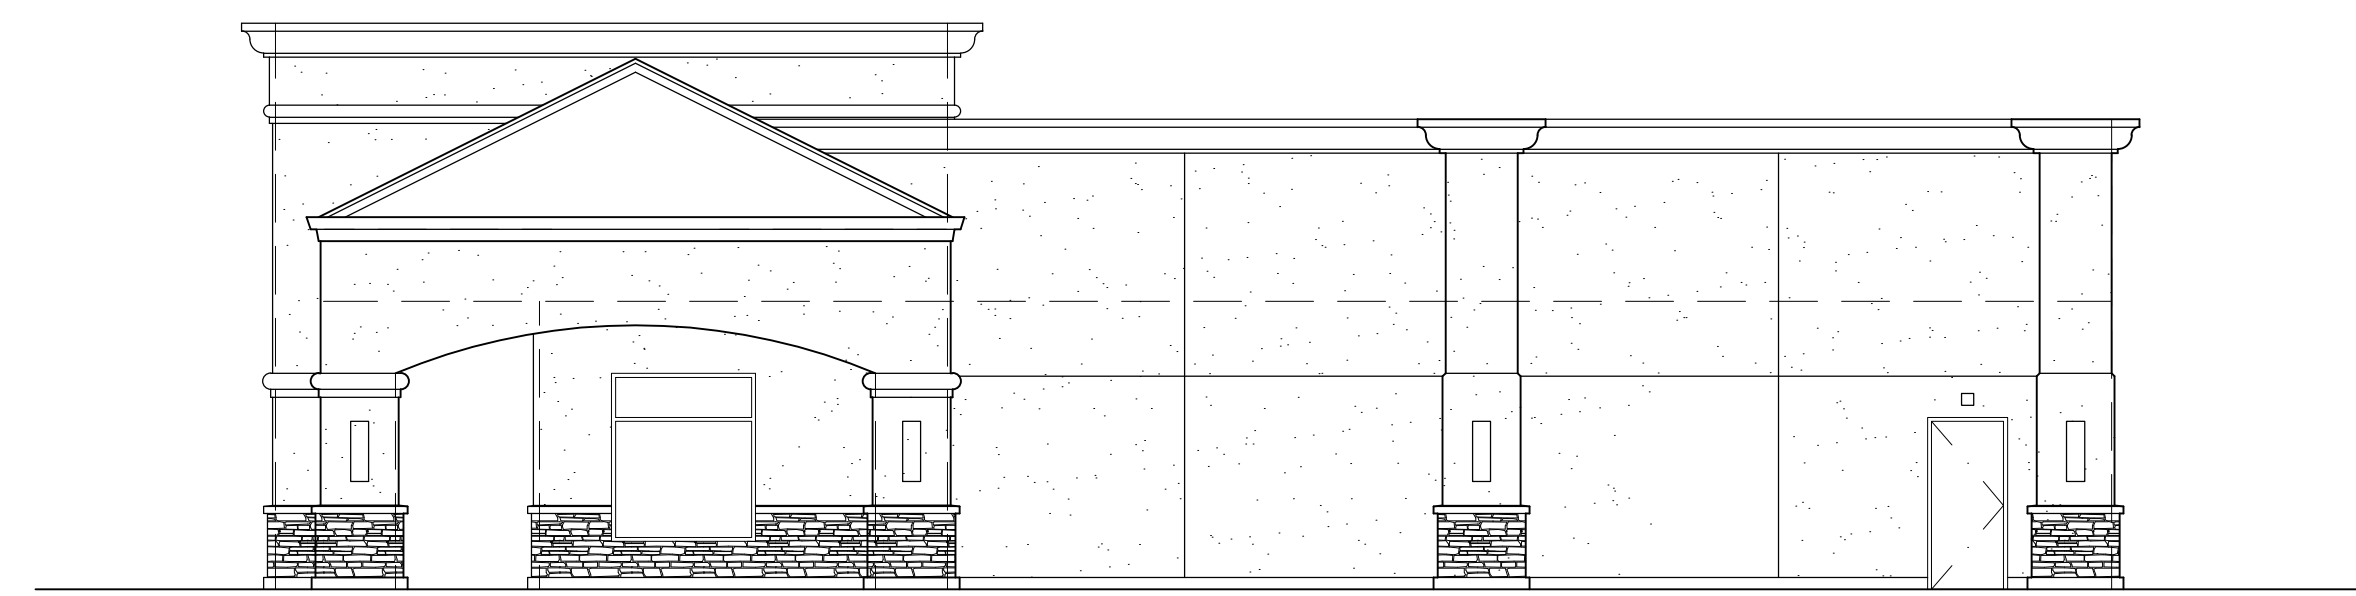

RIGHT ELEVATION

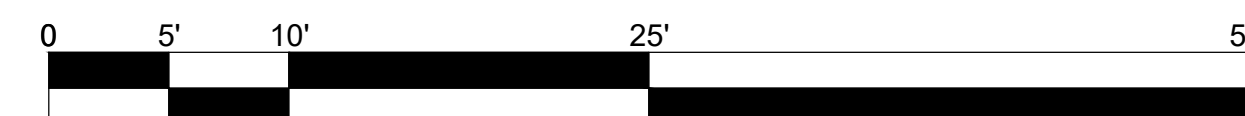

ELEVATION KEYNOTES


- 1 STUCCO FINISH
- 2 STOREFRONT DOOR/WINDOW SYSTEM
- 3 SOFFIT:
A. ARCHED
B. FLAT
- 4 STANDING SEAM METAL ROOF
- 5 WAINSCOT: STONE VENEER
- 6 STUCCO OVER FOAM:
A. PARAPET CAP
B. BELLY BAND
C. COLUMN CAP
- 7 4" GUTTER
- 8 CONTROL JOINT
- 9 COLUMN RECESS
- 10 4040SL DRIVE-THRU WINDOW.

AREA CALCULATIONS

RESTAURANT SHELL: 3,646 SQ. FT.

BROWNSTORE & MAIN
COMMERCIAL
DEVELOPMENT

APN: 034-210-006
OAKLEY, CA 94561

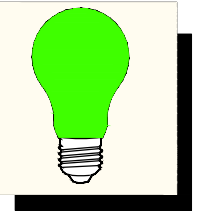

GREEN LIGHT ARCHITECTURE

Commercial | Planning | Residential

4040 CIVIC CENTER DRIVE
Suite 200
San Rafael, CA 94903
415.492.2841
www.greenlightarch.com

Stamp

Consultant

Issue/Revision:

No.	Date	Description
20.02.06		ADDENDUM 1

Copyright Statement:
All drawings and written material appearing herein constitute original and unpublished original work of the architect and may not be duplicated, used, or disclosed without prior written consent of the architect.

Approval Signature:

Title: Date:

**BUILDING 1
RESTAURANT SHELL
PRELIMINARY
EXTERIOR ELEVATIONS**

Scale: See Dwg Issue Date:
Drawn By: CED CED Reviewed By: CED
Sheet: of

B1.2.0

PARTITION KEYNOTES


- 1 DOOR SYSTEM:
 - A. STOREFRONT
 - B. MTL.
 - C. 9'-0"H GARAGE DOOR
- 2 WINDOWS:
 - A. STOREFRONT
- 3 SOFFIT:
 - A. FLAT

AREA CALCULATIONS

CAR WASH:	
CONDITIONED SPACE:	2,024 SQ. FT.
CARWASH TUNNEL:	1,600 SQ. FT.
DETAILING GARAGE:	955 SQ. FT.
MECHANICAL:	1,110 SQ. FT.
	5,668 SQ. FT.

BROWNSTORE & MAIN COMMERCIAL DEVELOPMENT

APN: 034-210-006
OAKLEY, CA 94561

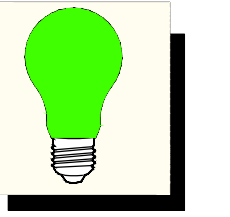

GREEN LIGHT ARCHITECTURE
Commercial | Planning | Residential

4040 CIVIC CENTER DRIVE
Suite 200
San Rafael, CA 94903
415.492.2841
www.greenlightarch.com

Stamp

Consultant

Issue/Revision:

Proj. No.:	
No. Date: Description	
20.02.06	ADDENDUM 1

Copyright Statement:
All drawings and written material appearing herein constitute original and unpublished original work of the architect and may not be duplicated, used, or disclosed without prior written consent of the architect.



Approval Signature:

Title: Date:



**BUILDING 2
CAR WASH
PRELIMINARY
PARTITION PLAN**

Scale: See Dwgs Issue Date:
Drawn By: CED Reviewed By: CED
Sheet: of

B2.1.0

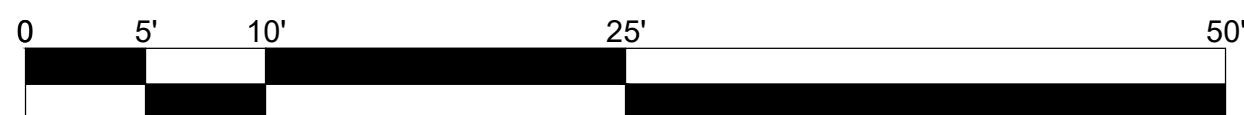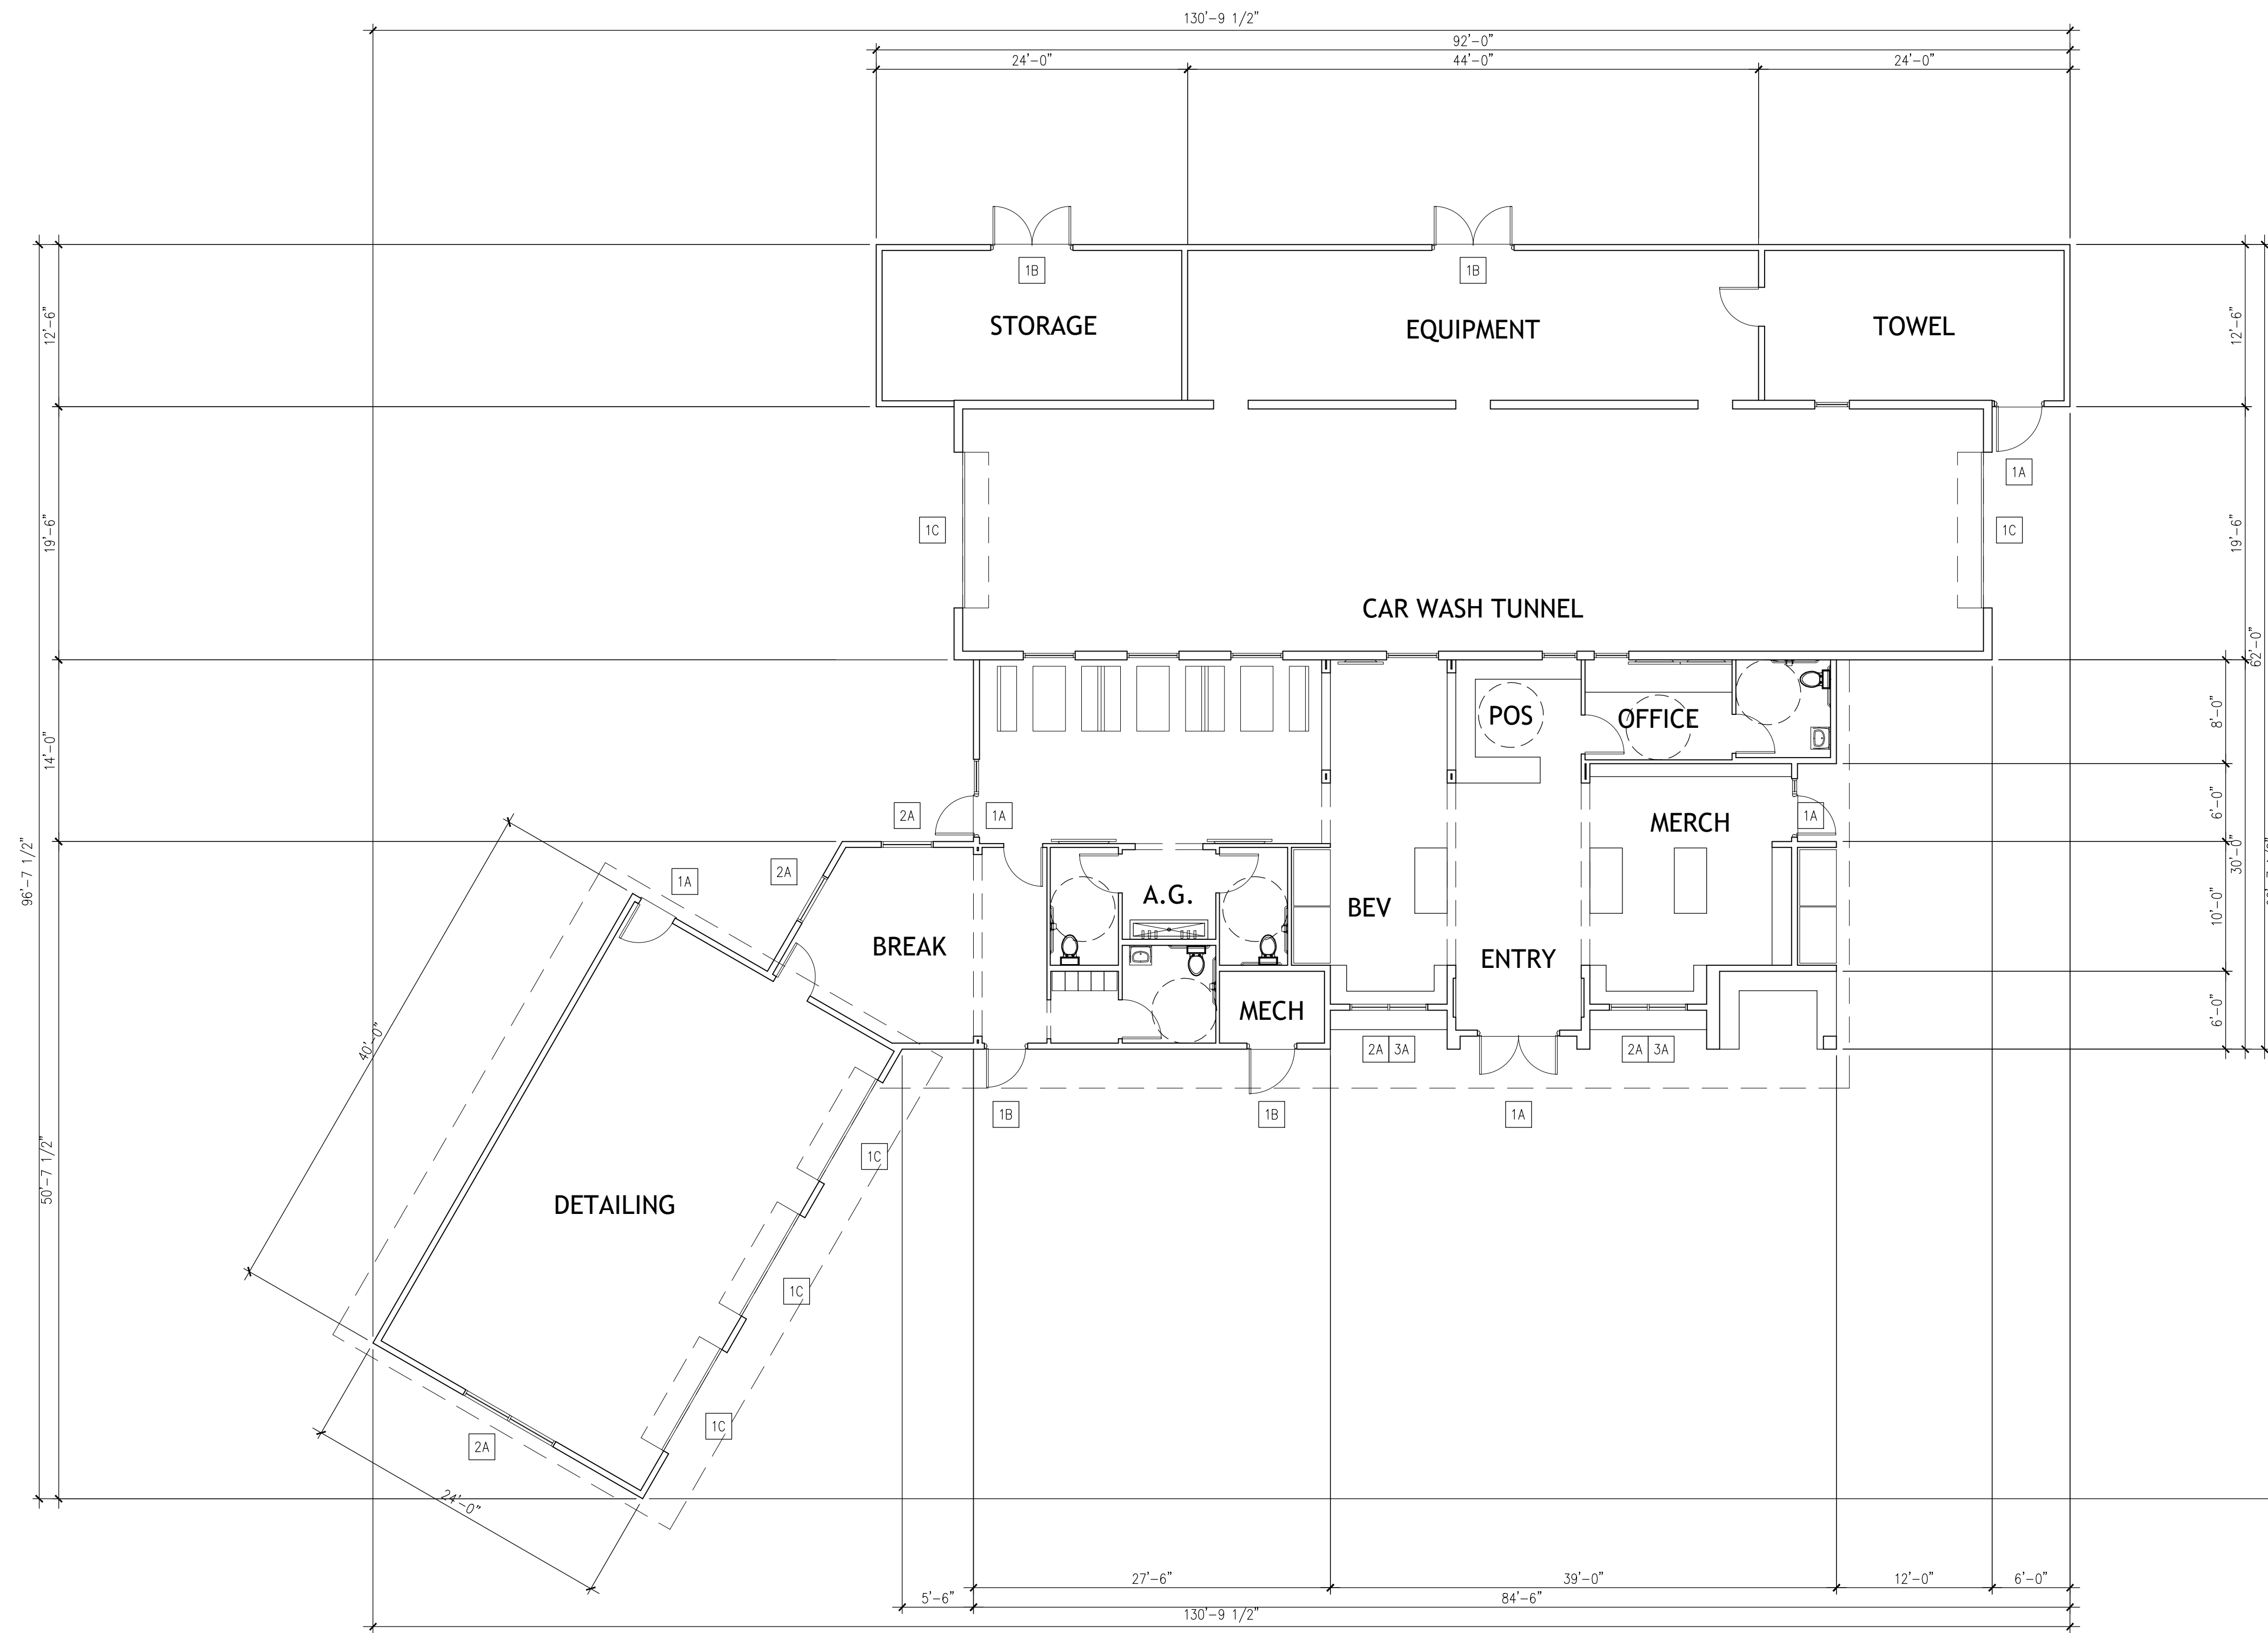

PRELIMINARY FLOOR PLAN

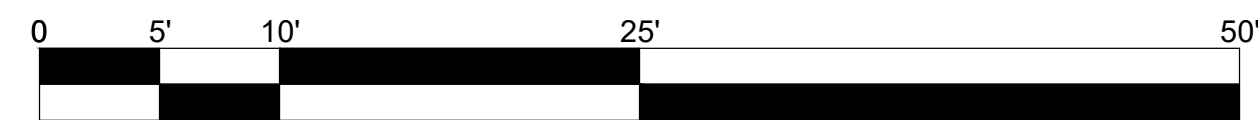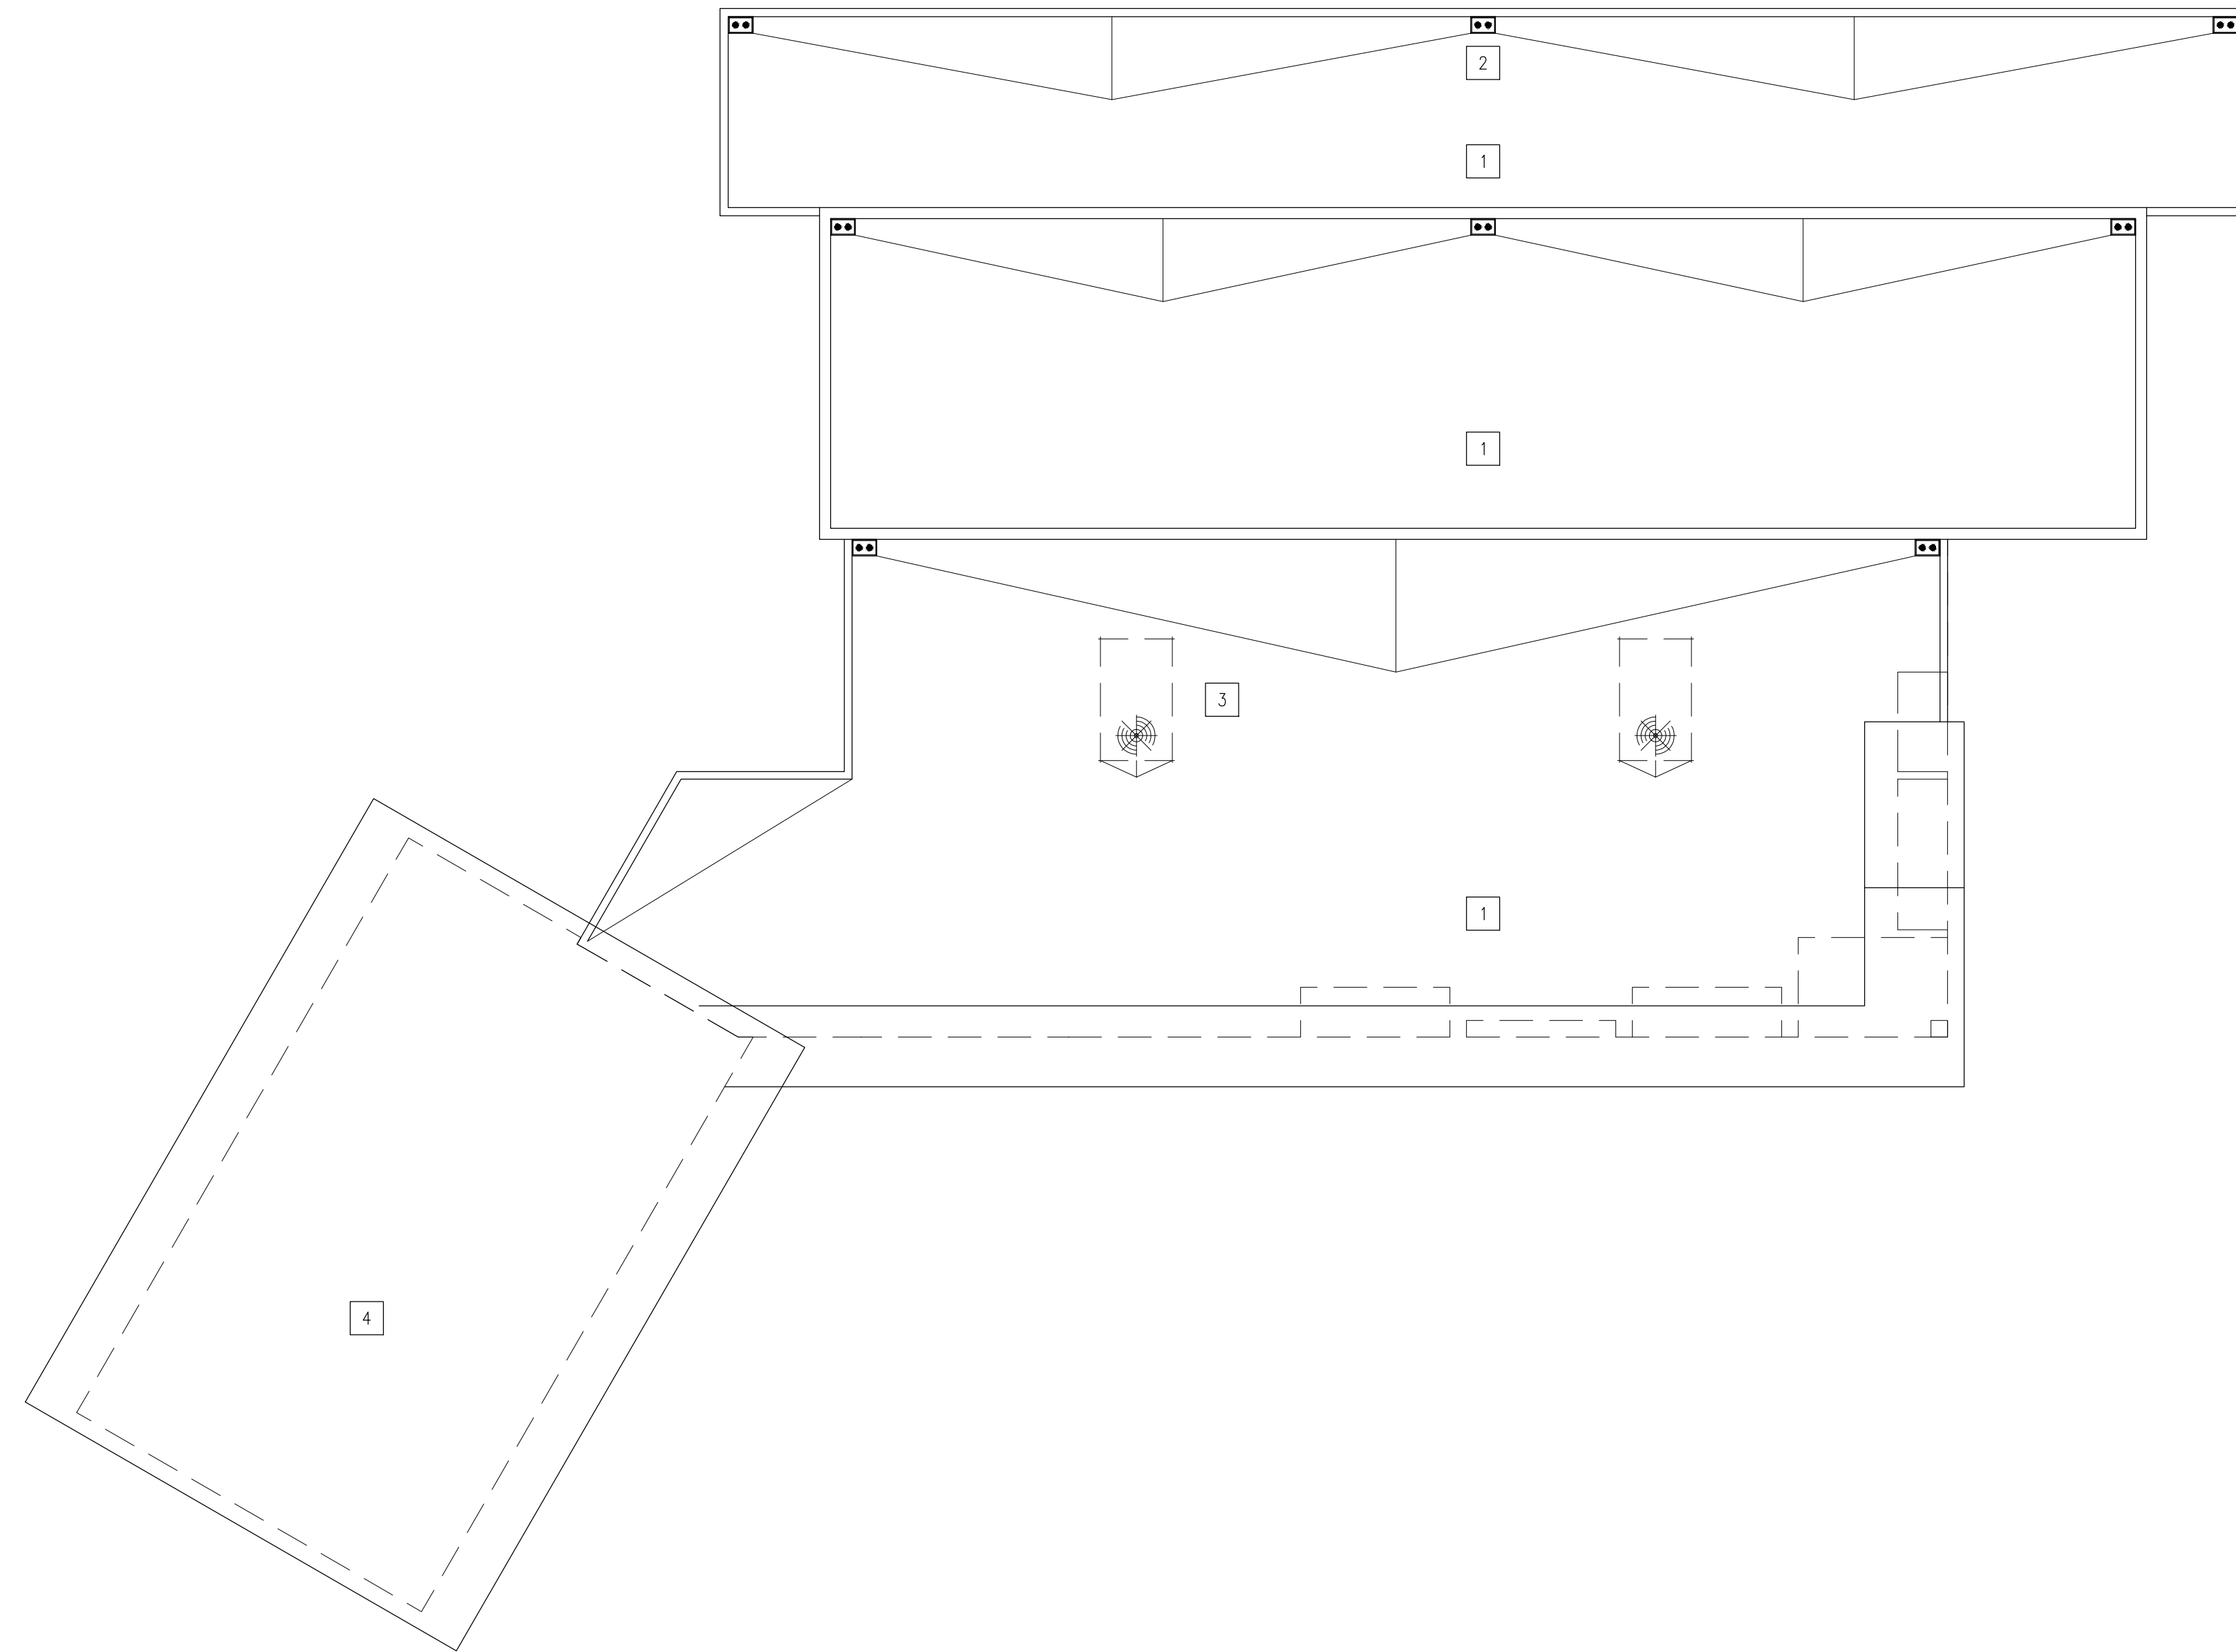


PRELIMINARY ROOF PLAN

ROOF KEYNOTES

- 1 TPO ROOF - WHITE
- 2 ROOF DRAIN
- 3 MECHANICAL UNIT
- 4 STANDING SEAM METAL ROOF

**BROWNSTORE & MAIN
COMMERCIAL
DEVELOPMENT**

APN: 034-210-006
OAKLEY, CA 94561

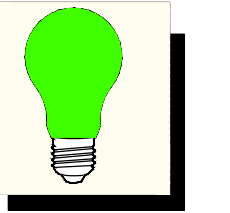

GREEN LIGHT ARCHITECTURE
Commercial | Planning | Residential
4040 CIVIC CENTER DRIVE
Suite 200
San Rafael, CA 94903
415.492.2841
www.greenlightarch.com

Stamp

Consultant

Issue/Revision:

No.	Date	Description
	20.02.06	ADDENDUM 1

Copyright Statement:
All drawings and written material appearing herein constitute original and unpublished original work of the architect and may not be duplicated, used, or disclosed without prior written consent of the architect.


Approval Signature:

Title: _____ Date: _____


**BUILDING 2
CAR WASH
PRELIMINARY
ROOF PLAN**

Scale: See Dwg Issue Date:
Drawn By: CED Reviewed By: CED
Sheet: of


B2.1.1

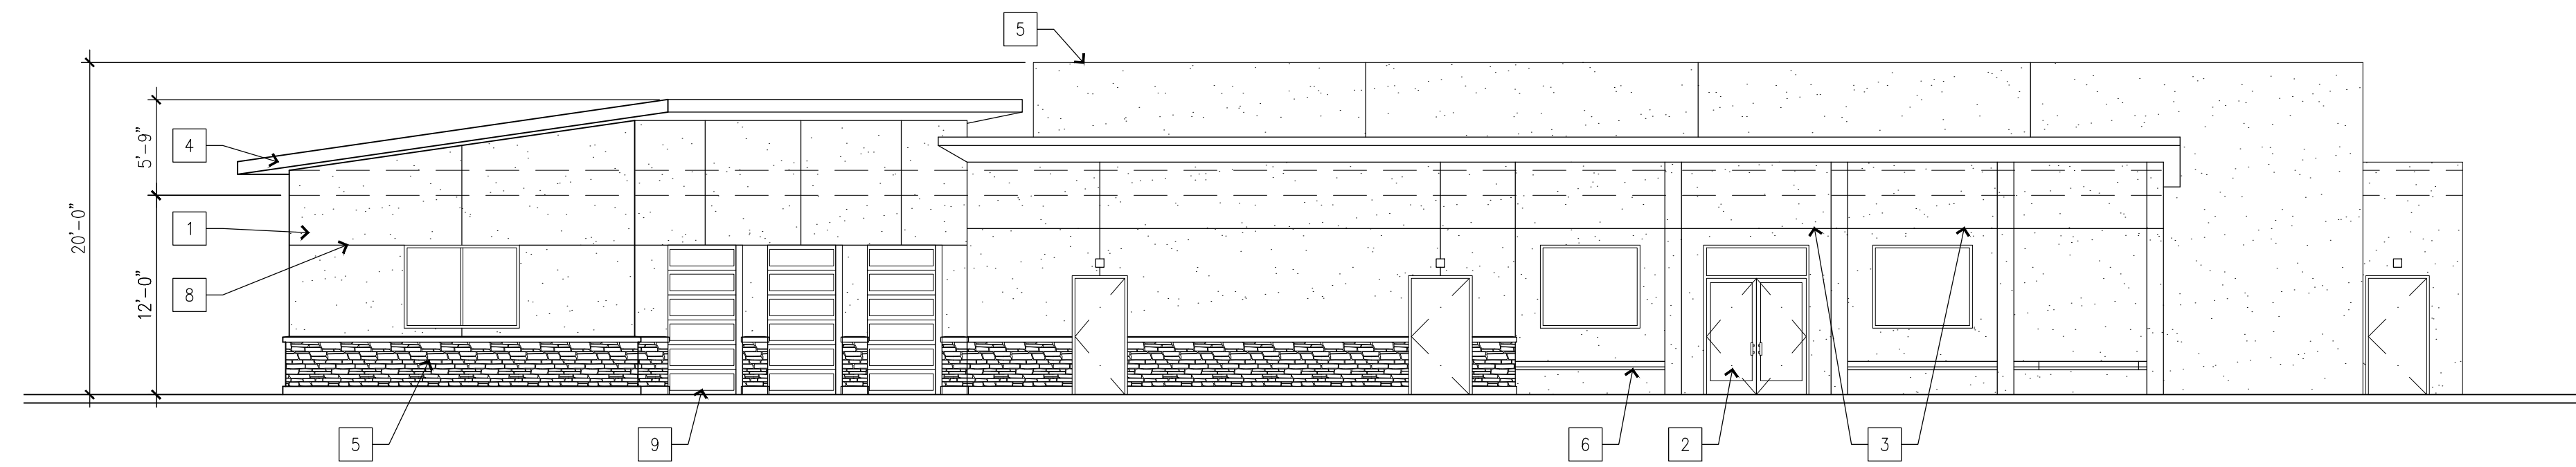


FRONT ELEVATION

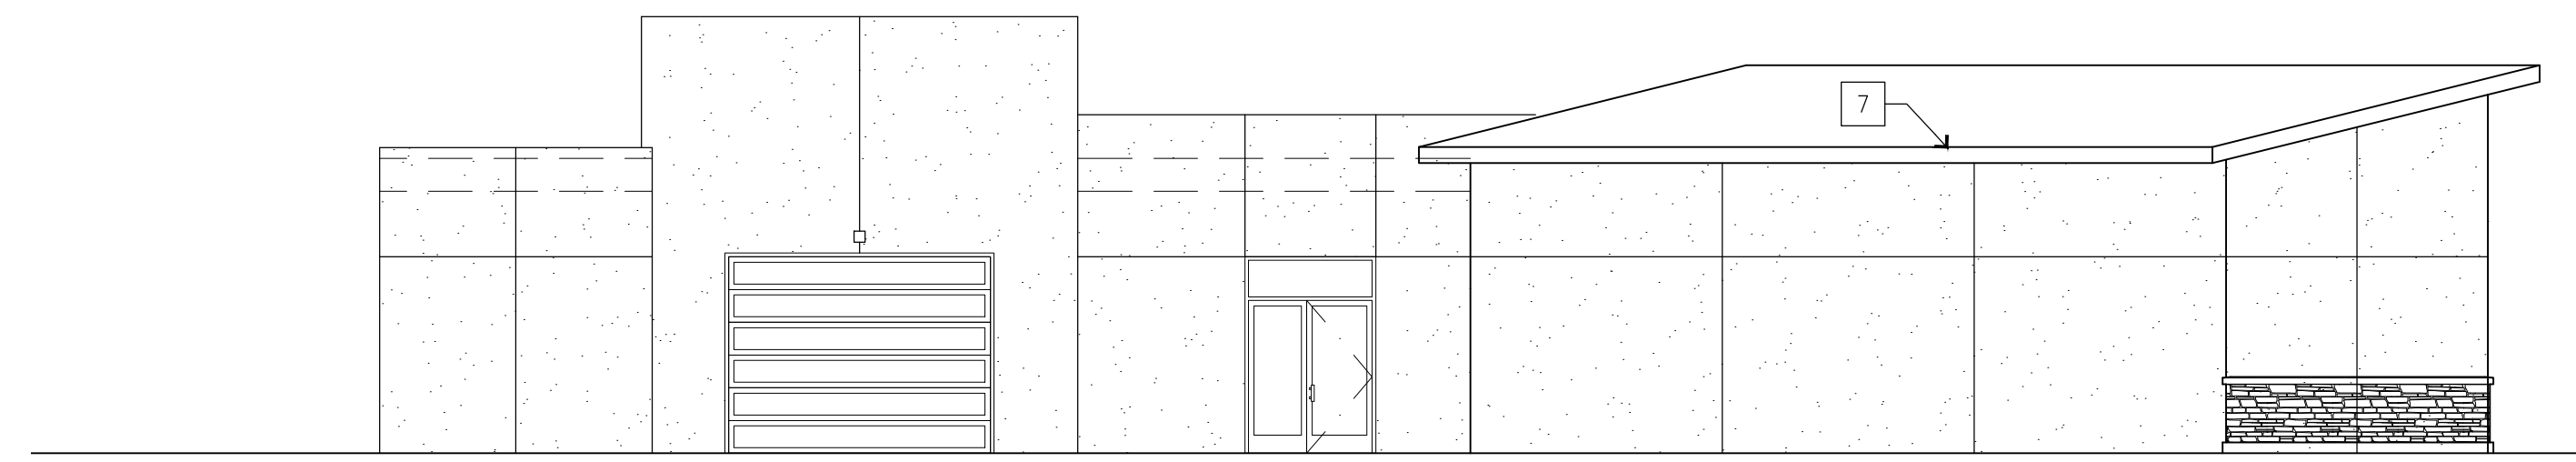

LEFT ELEVATION

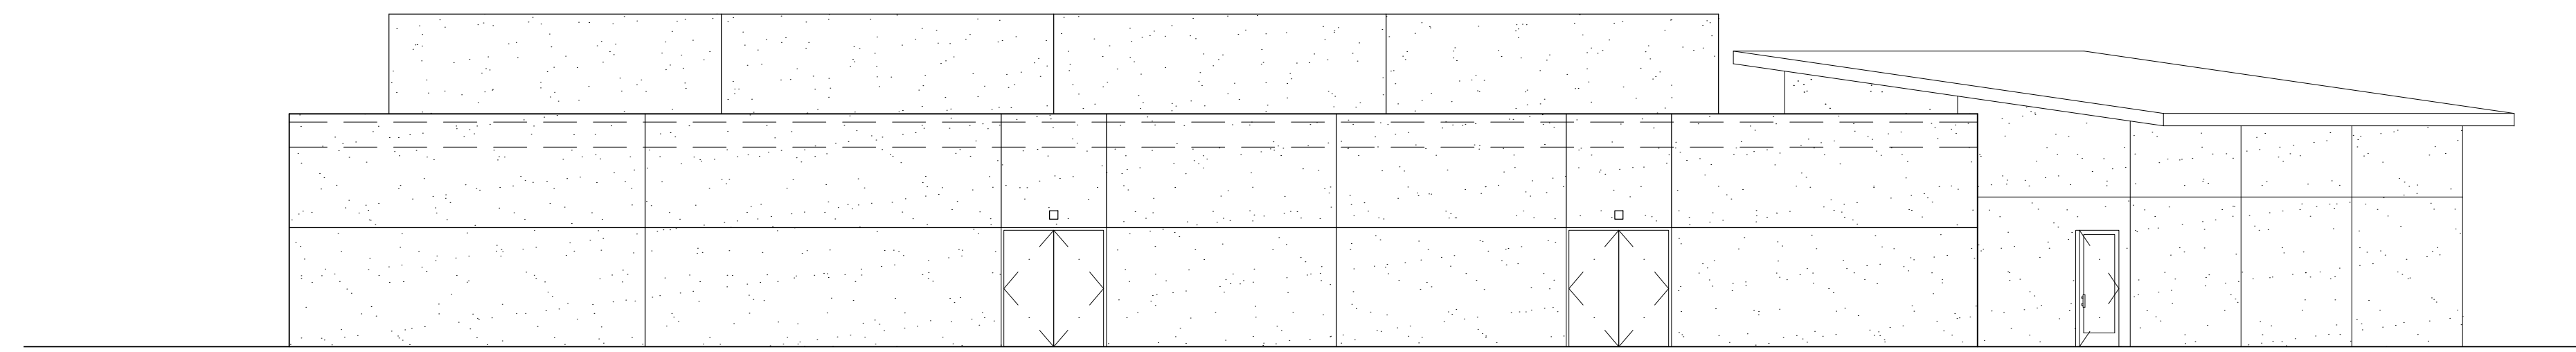

REAR ELEVATION

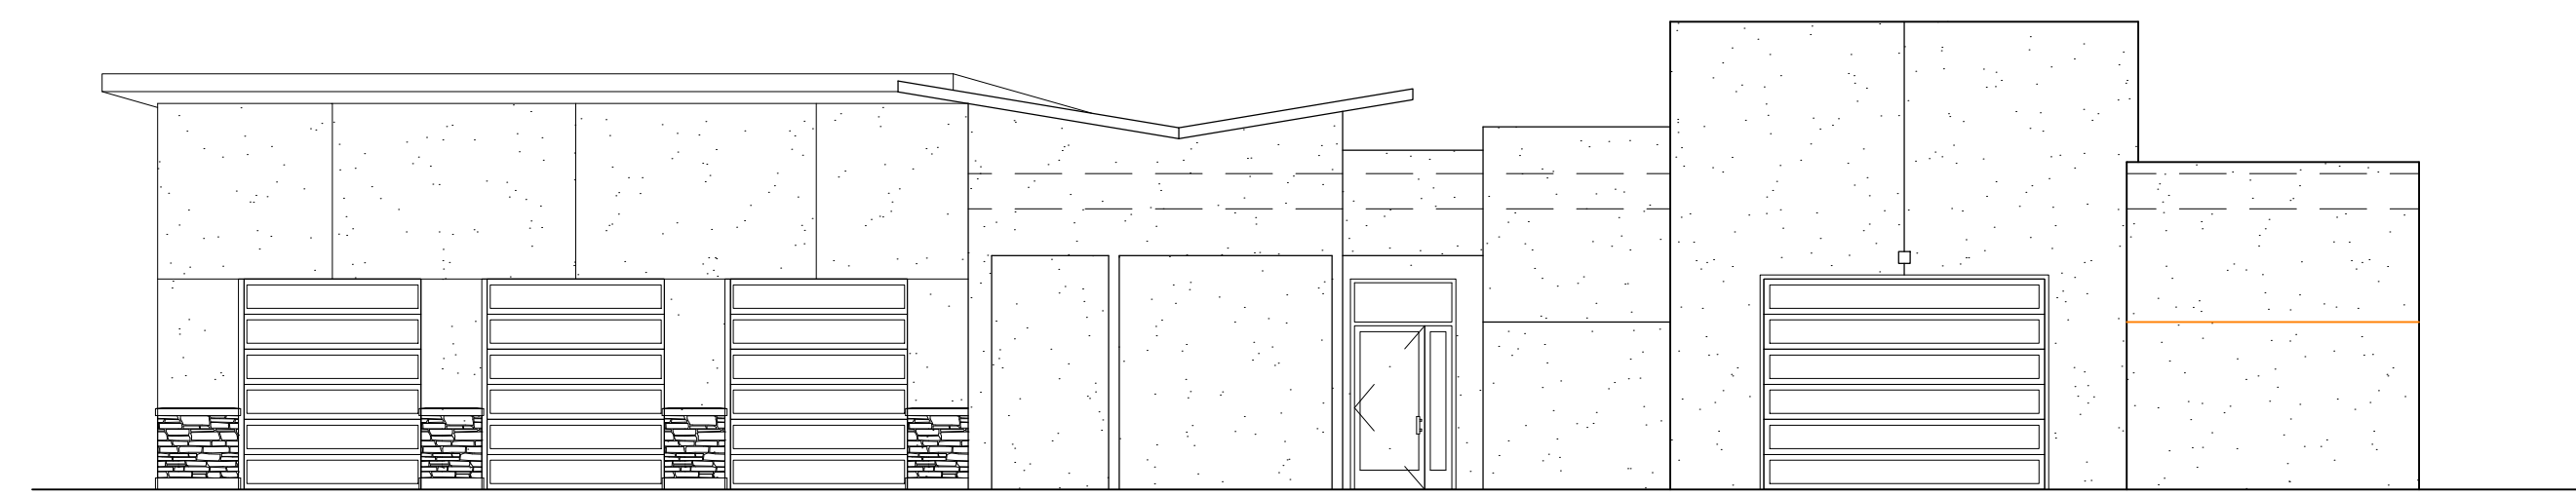

RIGHT ELEVATION



ELEVATION KEYNOTES


- 1 STUCCO FINISH
- 2 STOREFRONT DOOR/WINDOW SYSTEM
- 3 SOFFIT: FLAT
- 4 STANDING SEAM METAL ROOF
- 5 WAINSCOT: STONE VENEER
- 6 BENCH SEATING
- 7 4" GUTTER
- 8 CONTROL JOINT
- 9 GARAGE DOOR
- 5 STUCCO o/ CMU WALL AT CAR WASH TUNNEL

AREA CALCULATIONS

CAR WASH:		
CONDITIONED SPACE:	2,024 SQ. FT.	
CARWASH TUNNEL:	1,600 SQ. FT.	
DETAILING GARAGE:	955 SQ. FT.	
MECHANICAL:	1,110 SQ. FT.	
	5,668 SQ. FT.	

BROWNSTORE & MAIN
COMMERCIAL
DEVELOPMENT

APN: 034-210-006
OAKLEY, CA 94561

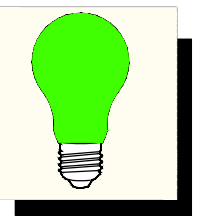

GREEN LIGHT ARCHITECTURE
Commercial | Planning | Residential
4040 CIVIC CENTER DRIVE
Suite 200
San Rafael, CA 94903
415.492.2841
www.greenlightarch.com

Stamp

Consultant

Issue/Revision:

Proj. No.:	
No.:	Date: Description
	20.02.06 ADDENDUM 1

Copyright Statement:
All drawings and written material appearing herein constitute original and unpublished original work of the architect and may not be duplicated, used, or disclosed without prior written consent of the architect.


Approval Signature:

Title: Date:

**BUILDING 2
CAR WASH
PRELIMINARY
EXTERIOR ELEVATIONS**

Scale: See Dwgs Issue Date:
Drawn By: CED Reviewed By: CED
Sheet: of

B2.2.0

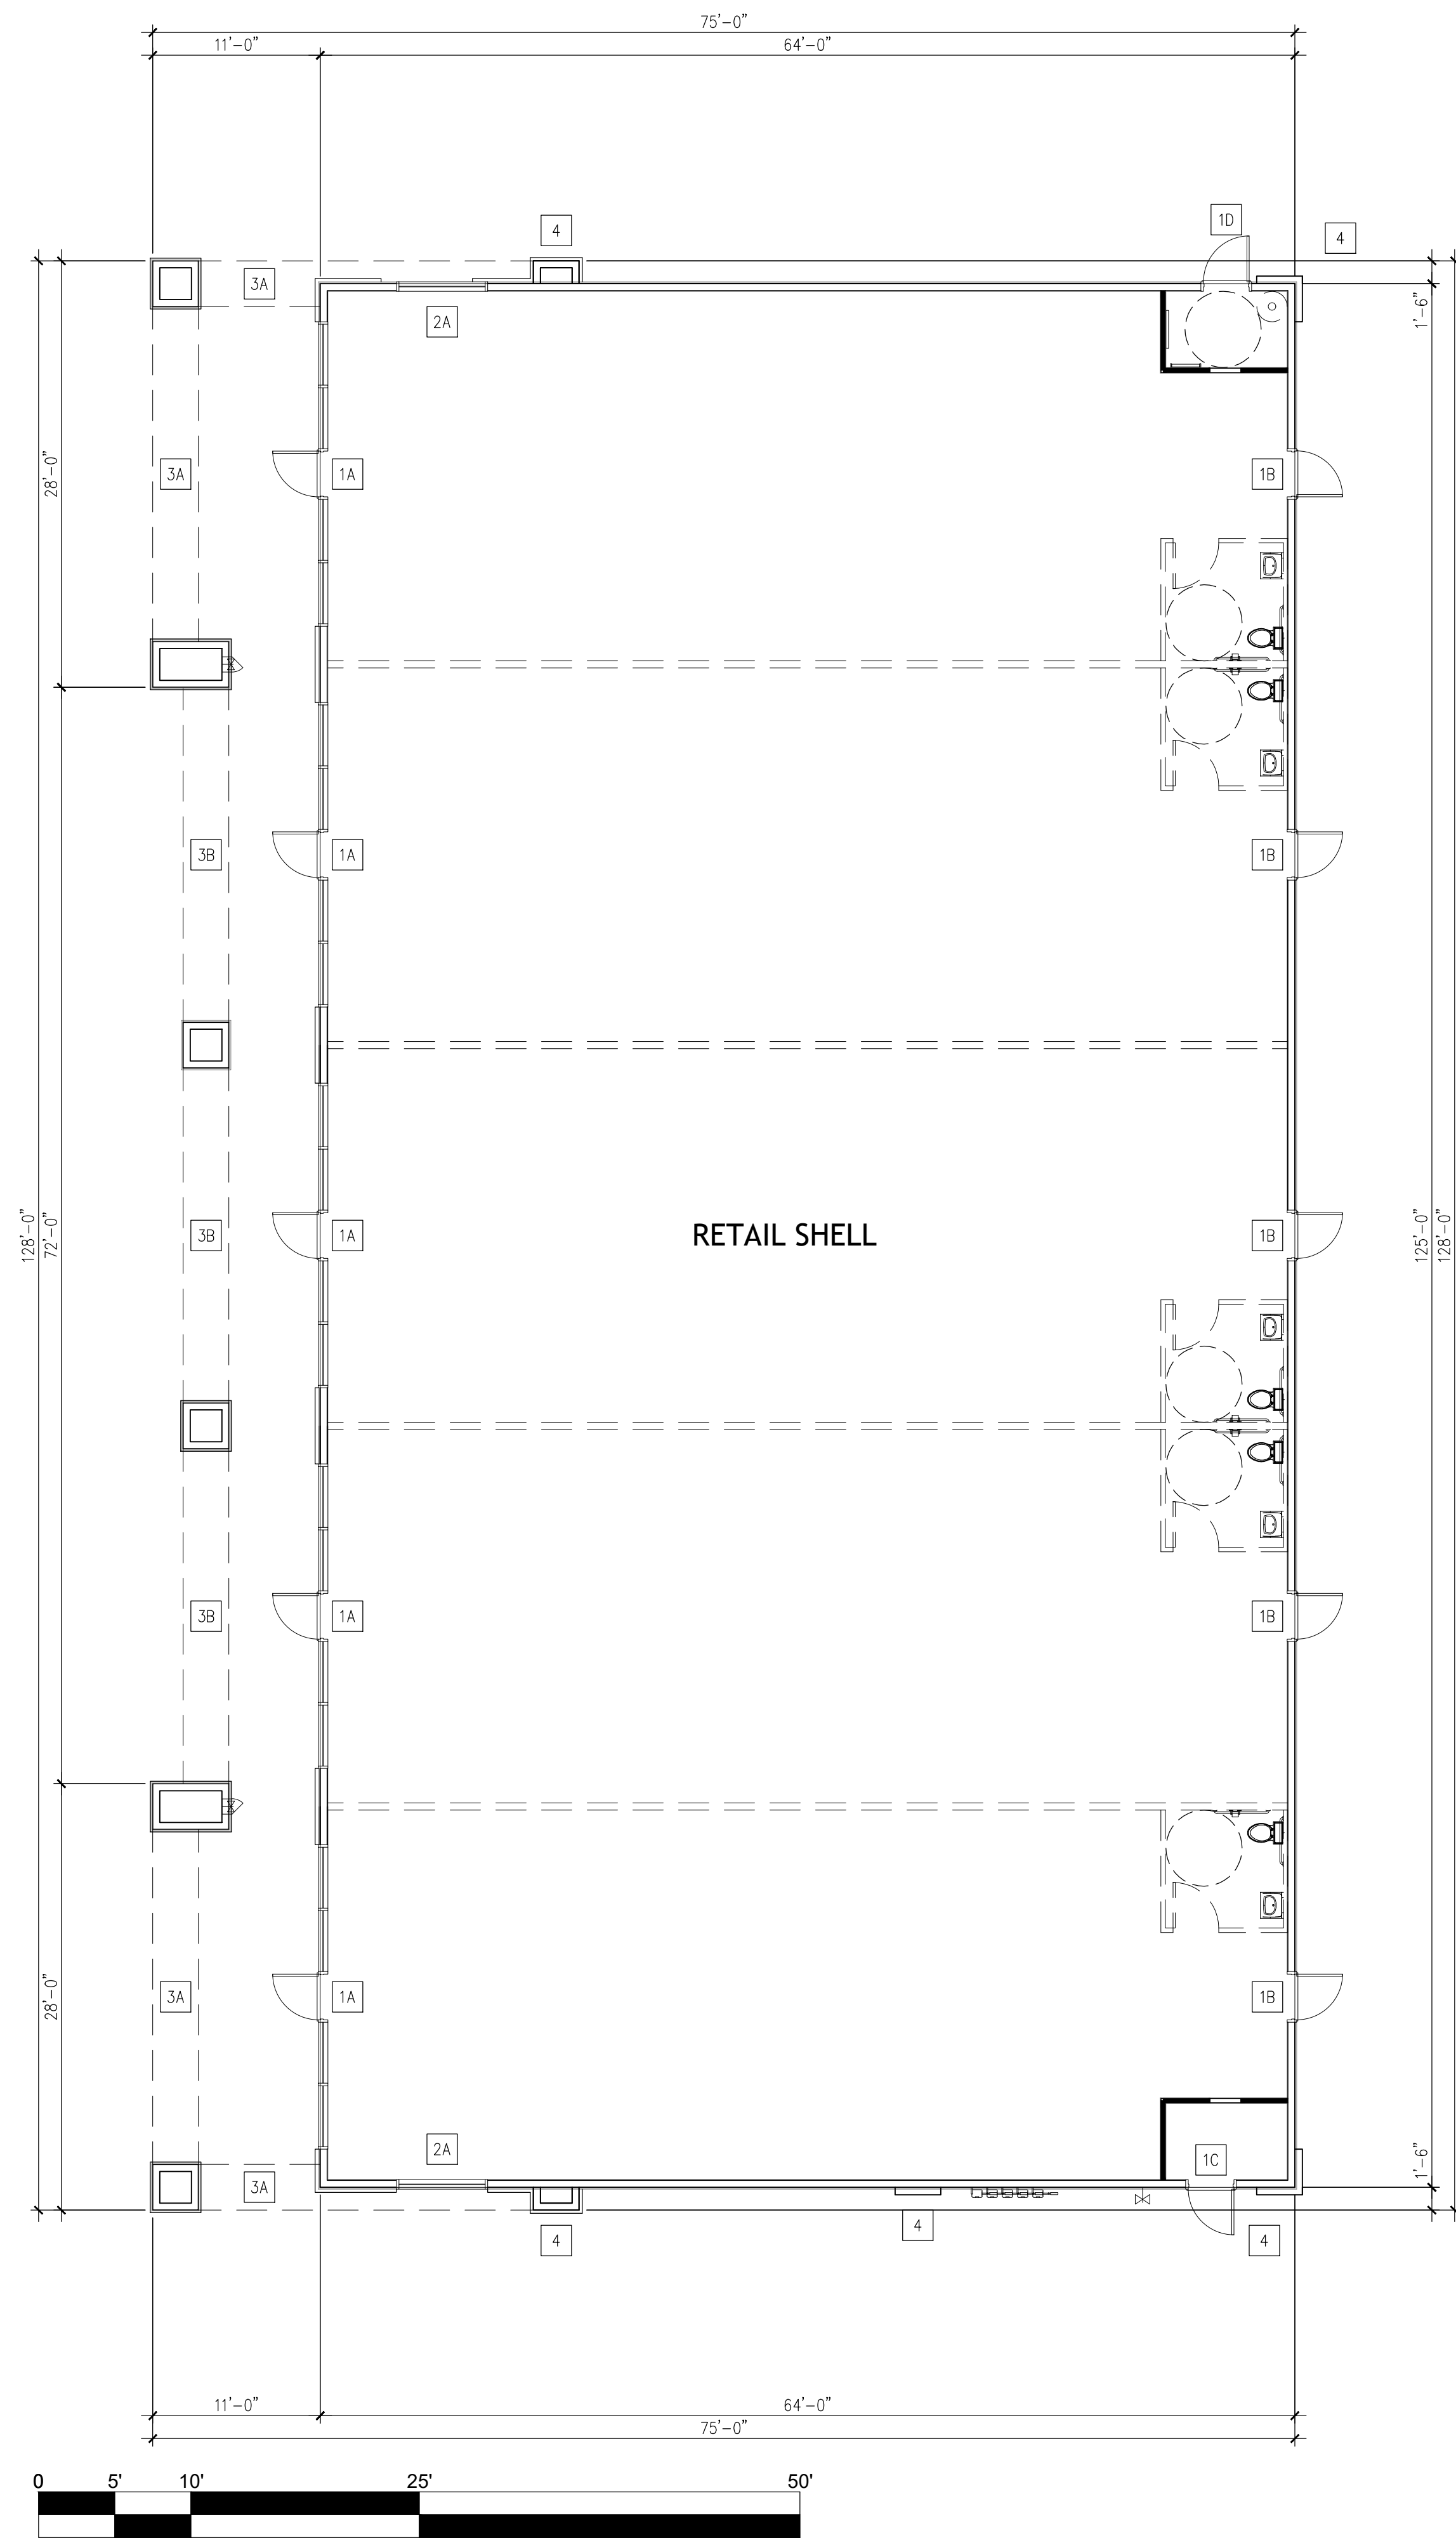

PRELIMINARY FLOOR PLAN

PARTITION KEYNOTES


- 1 DOOR SYSTEM:
 - A. STOREFRONT
 - B. MTL. ENTRY
 - C. MTL. ELEC ROOM
 - D. MTL. ROOF ACCESS + STAND PIPE
- 2 WINDOWS:
 - A. STOREFRONT
- 3 SOFFIT:
 - A. ARCHED
 - B. FLAT
- 4 COLUMN RECESS

AREA CALCULATIONS

RETAIL SHELL: 8,000 SQ. FT.

BROWNSTORE & MAIN COMMERCIAL DEVELOPMENT

APN: 034-210-006
OAKLEY, CA 94561

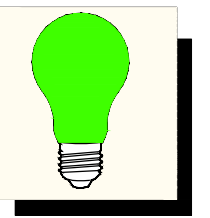

GREEN LIGHT ARCHITECTURE

Commercial | Planning | Residential

4040 CIVIC CENTER DRIVE
Suite 200
San Rafael, CA 94903
415.492.2841
www.greenlightarch.com

Stamp

Consultant

Issue/Revision:

No.	Date	Description
2002.06		ADDENDUM 1

Copyright Statement:
All drawings and written material appearing herein constitute original and unpublished original work of the architect and may not be duplicated, used, or disclosed without prior written consent of the architect.

Approval Signature:

Title: _____ Date: _____


**BUILDING 3
RETAIL SHELL
PRELIMINARY
PARTITION PLAN**

Scale: See Dwg. Issue Date: _____
Drawn By: CED Reviewed By: CED
Sheet: of

B3.1.0

**BROWNSTORE & MAIN
COMMERCIAL
DEVELOPMENT**

APN: 034-210-006
OAKLEY, CA 94561

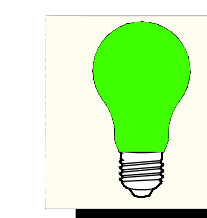

GREEN LIGHT ARCHITECTURE
Commercial | Planning | Residential
4040 CIVIC CENTER DRIVE
Suite 200
San Rafael, CA 94903
415.492.2841
www.greenlightarch.com

Stamp

Consultant

Issue/Revision:

No.	Date	Description
	20.02.06	ADDENDUM 1

Copyright Statement:
All drawings and written material appearing herein constitute original and unpublished original work of the architect and may not be duplicated, used, or disclosed without prior written consent of the architect.

Approval Signature:

Title: _____ Date: _____


**BUILDING 3
RETAIL SHELL
PRELIMINARY
ROOF PLAN**

Scale: See Dwgs Issue Date:
Drawn By: CED Reviewed By: CED
Sheet: of


B3.1.1

ROOF KEYNOTES

- 1 TPO ROOF - WHITE
- 2 ROOF DRAIN
- 3 MECHANICAL UNIT
- 4 STANDING SEAM METAL ROOF

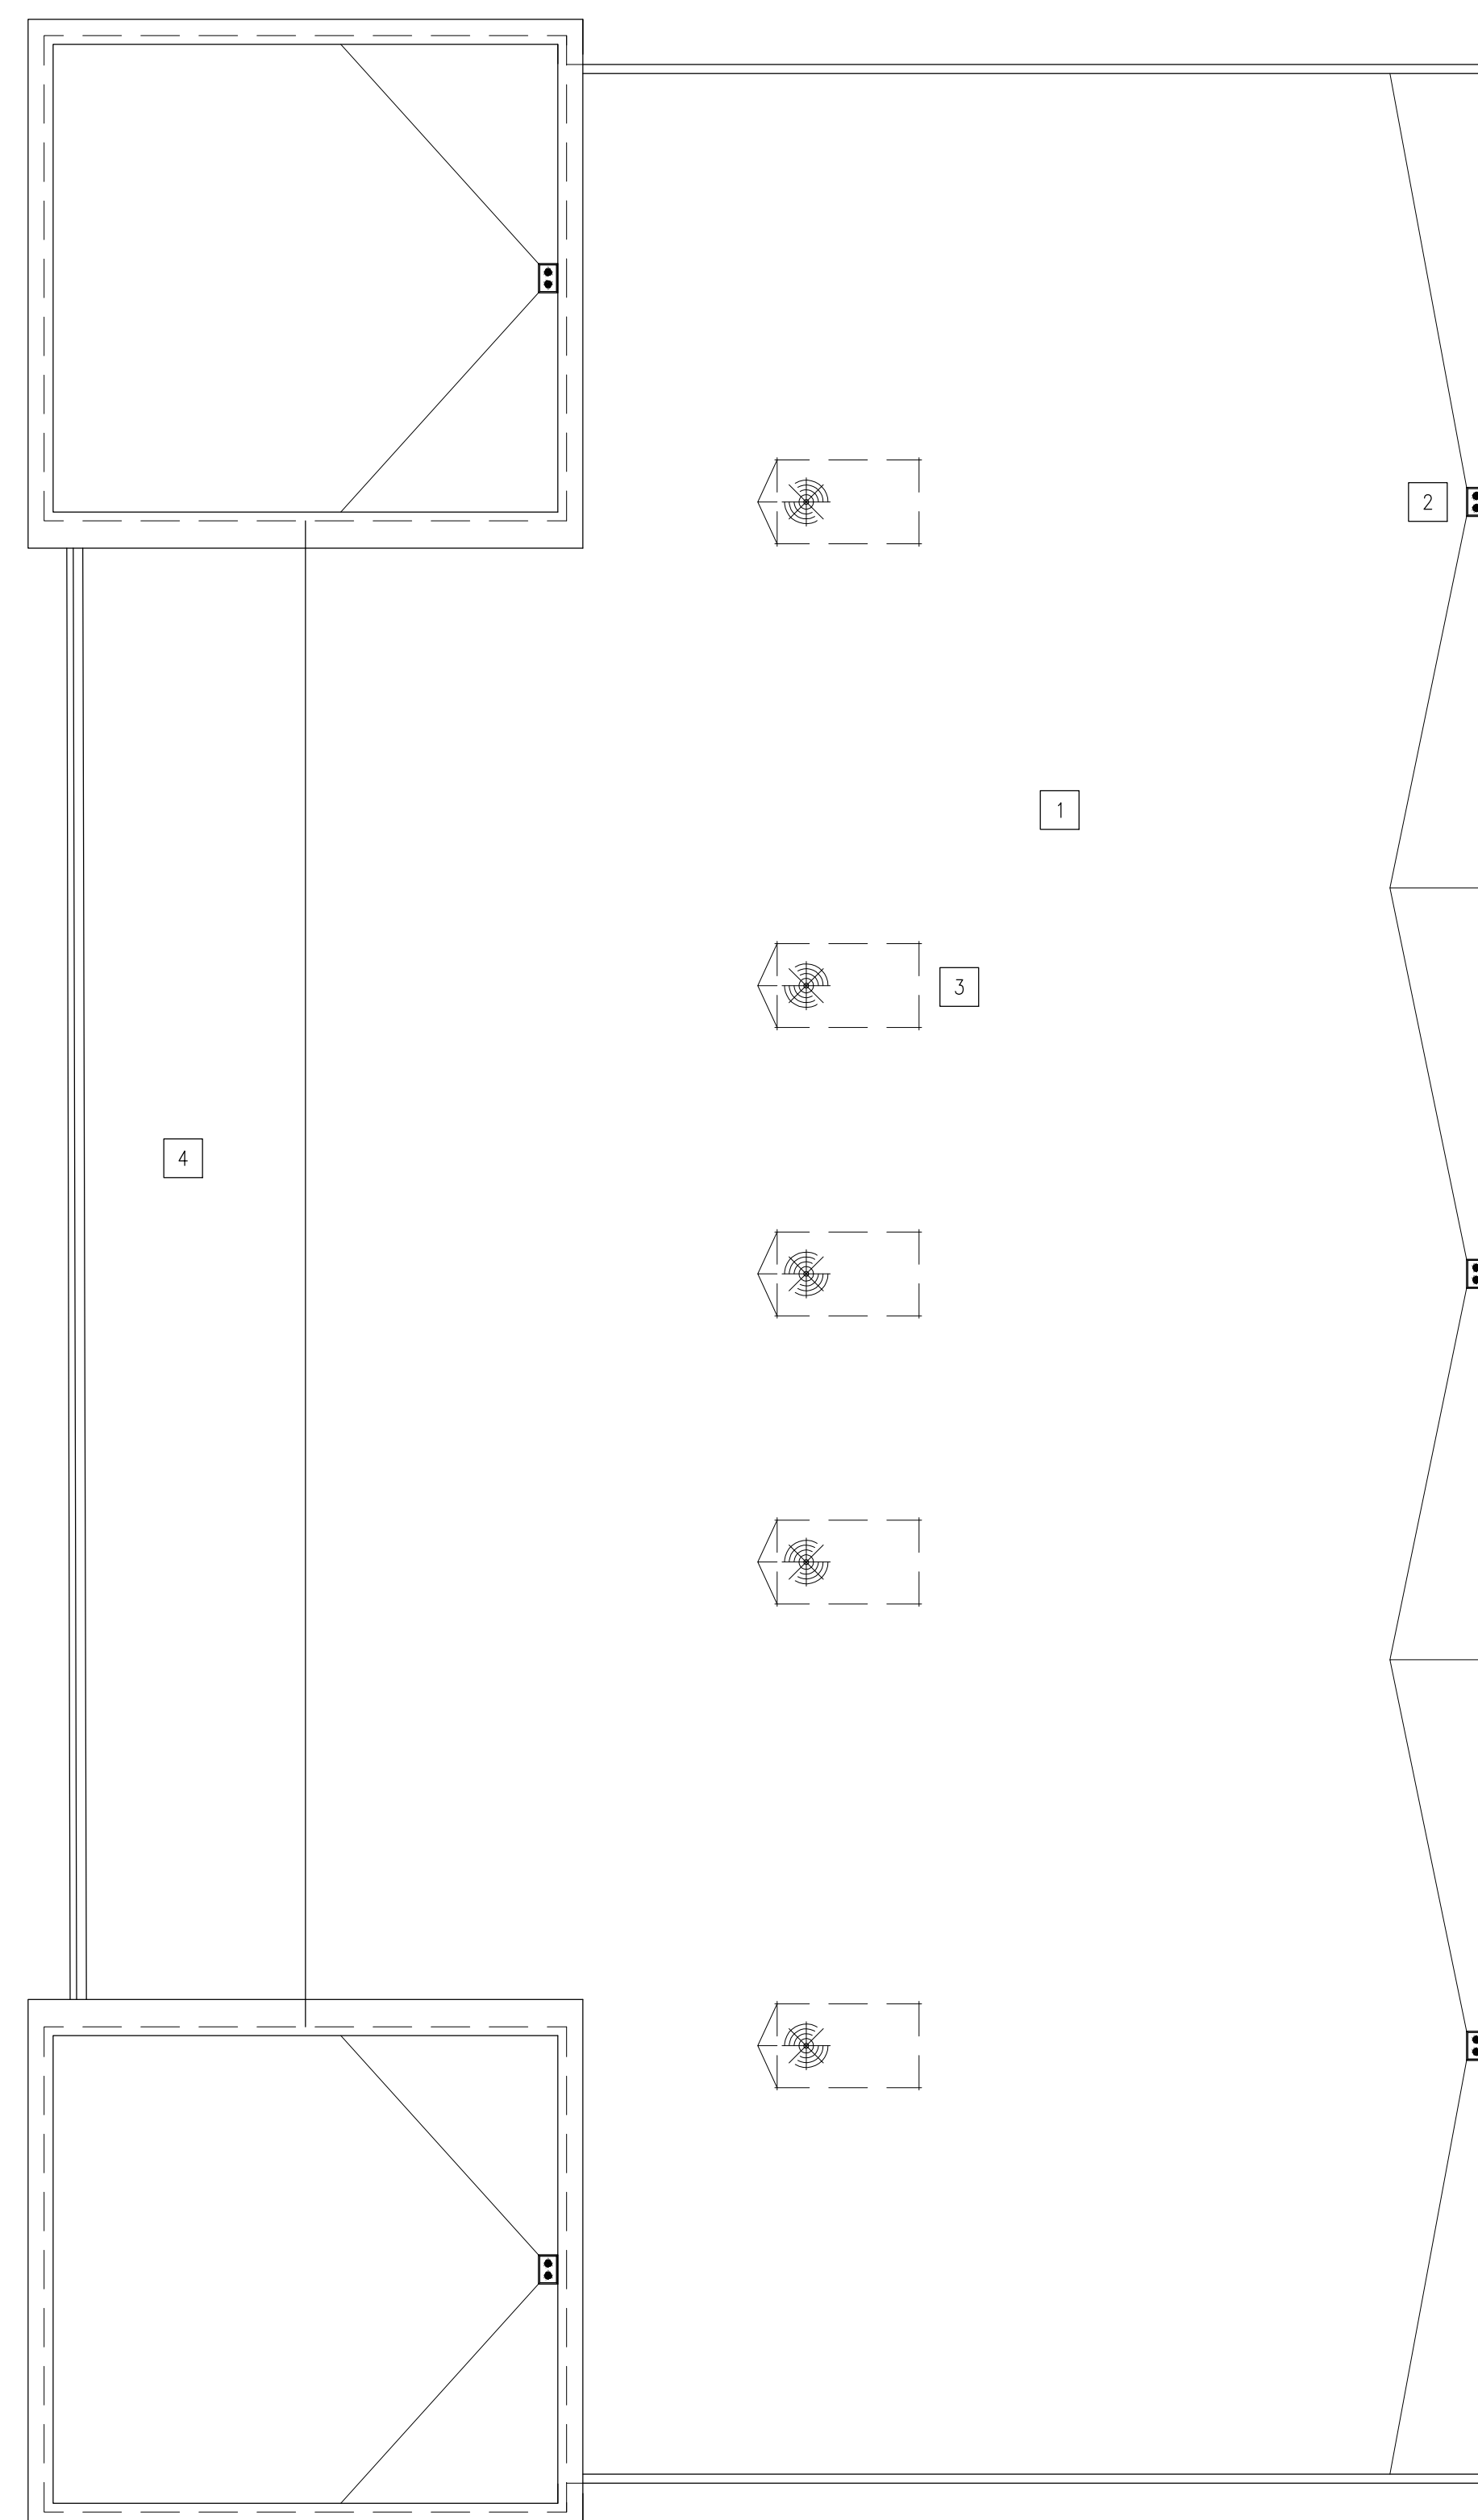

PRELIMINARY ROOF PLAN

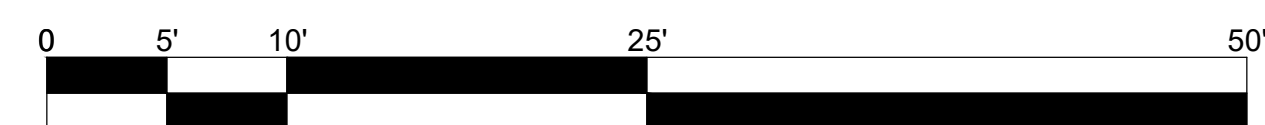


3 MECHANICAL UNIT


4 STANDING SEAM METAL ROOF




FRONT ELEVATION

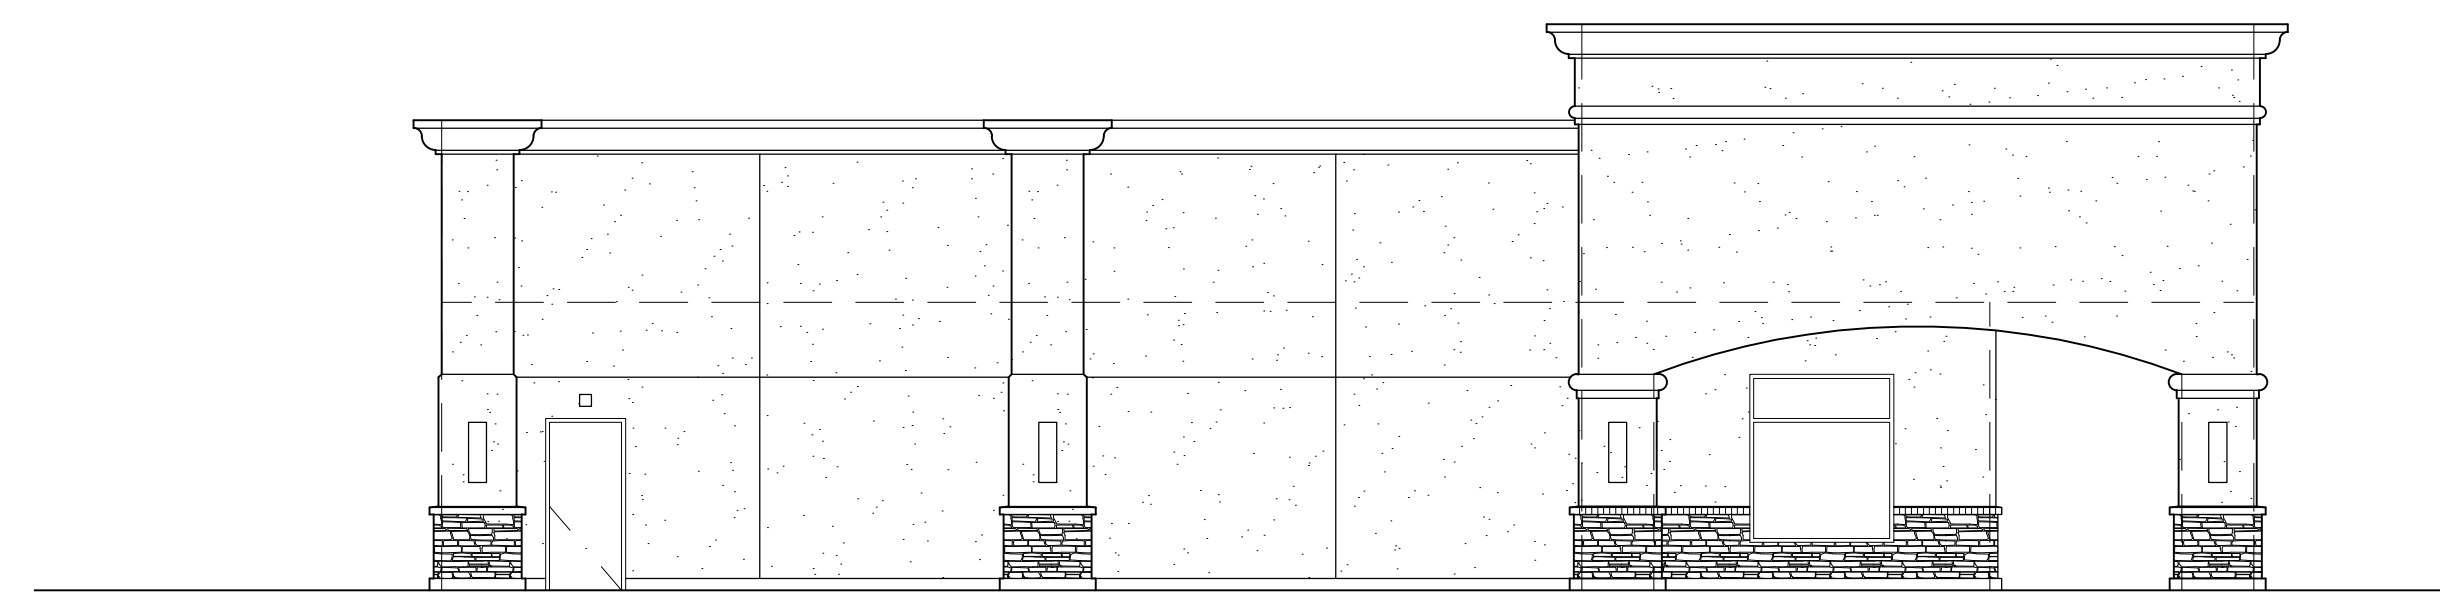

LEFT ELEVATION

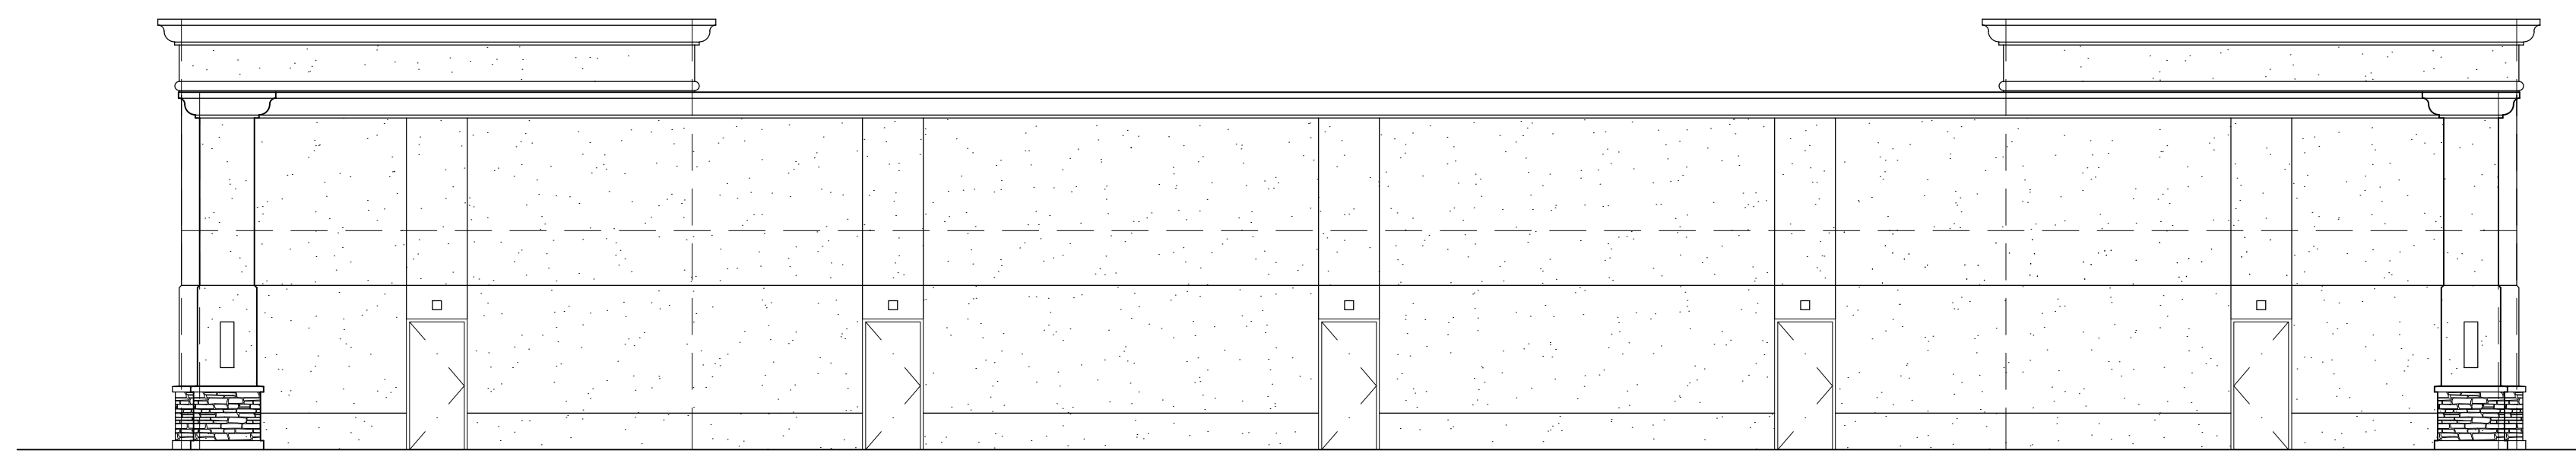

REAR ELEVATION

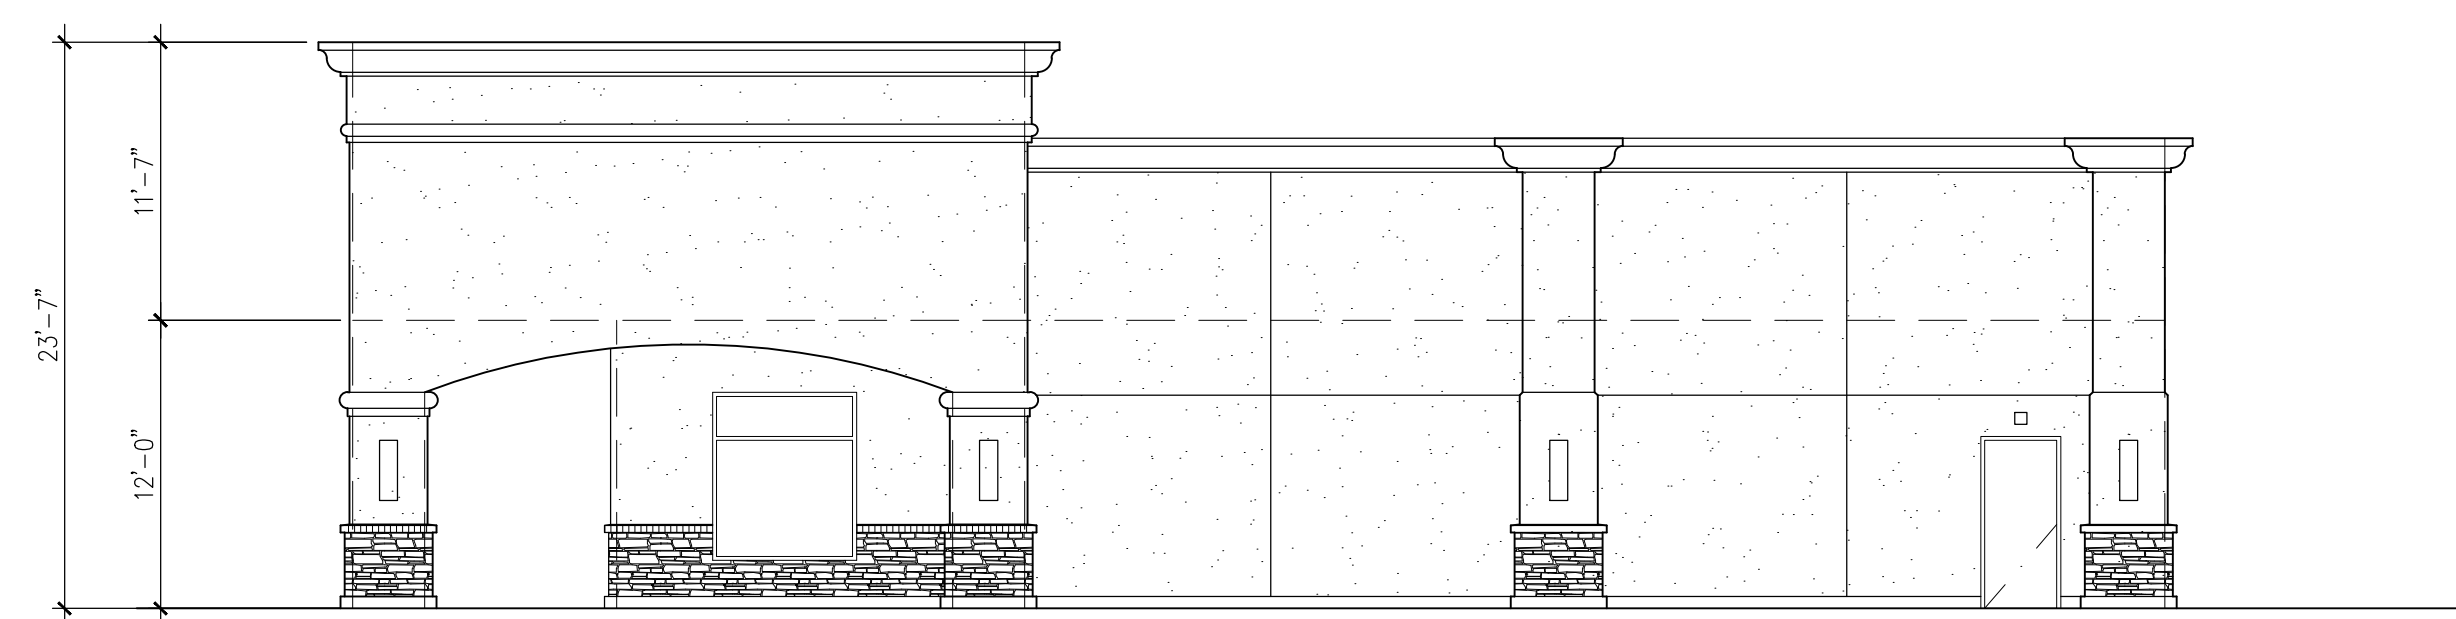

RIGHT ELEVATION



ELEVATION KEYNOTES


- 1 STUCCO FINISH
- 2 STOREFRONT DOOR/WINDOW SYSTEM
- 3 SOFFIT:
A. ARCHED
B. FLAT
- 4 STANDING SEAM METAL ROOF
- 5 WAINSCOT: BRICK VENEER
- 6 STUCCO OVER FOAM:
A. PARAPET CAP
B. BELLY BAND
C. COLUMN CAP
- 7 4" GUTTER
- 8 CONTROL JOINT
- 9 COLUMN RECESS
- 10 4040SL DRIVE-THRU WINDOW.

EXTERIOR FINISHES

- PAINT:
SHERWIN-WILLIAMS
HGSW3167
ARRID SAND
- BRICK VENEER:
EL DORADO
TBD
- STANDING SEAM METAL ROOF
TBD
TBD


BROWNSTORE & MAIN
COMMERCIAL
DEVELOPMENT

APN: 034-210-006
OAKLEY, CA 94561

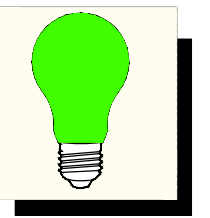

GREEN LIGHT ARCHITECTURE
Commercial | Planning | Residential
4040 CIVIC CENTER DRIVE
Suite 200
San Rafael, CA 94903
415.492.2841
www.greenlightarch.com

Stamp

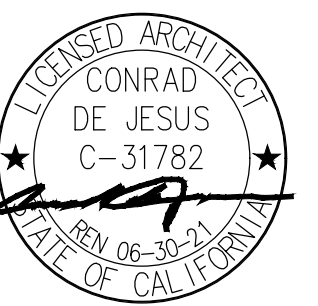

Consultant

Issue/Revision:

Proj. No.:	No.	Date:	Description
	20.01.15		INITIAL PLANNING REVIEW

Copyright Statement:
All drawings and written material appearing herein constitute original and unpublished original work of the architect and may not be duplicated, used, or disclosed without prior written consent of the architect.

Approval Signature:


Title: _____ Date: _____

**BUILDING 3
RETAIL SHELL
PRELIMINARY
EXTERIOR ELEVATIONS**

Scale: See Dwg Issue Date:
Drawn By: CED CED Reviewed By: CED
Sheet: of

B3.2.0

APN: 034-210-006
OAKLEY, CA 94561

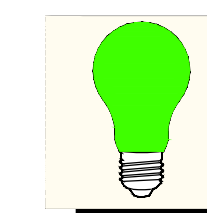

GREEN LIGHT ARCHITECTURE
Commercial | Planning | Residential
4040 CIVIC CENTER DRIVE
Suite 200
San Rafael, CA 94903
415.492.2841
www.greenlightarch.com

Stamp

Consultant

Issue/Revision:

No.	Date	Description
20.02.06		ADDENDUM 1

Copyright Statement:
All drawings and written material appearing herein constitute original and unpublished original work of the architect and may not be duplicated, used, or disclosed without prior written consent of the architect.

Approval Signature:

Title: _____ Date: _____

**PRELIMINARY
LANDSCAPE PLAN**

Scale: See Dwg Issue Date:
Drawn By: CED Reviewed By: CED
Sheet: of

PLANT SCHEDULE

SYMBOL	BOTANICAL NAME	COMMON NAME	SIZE	SPACING	QTY	WATER DEMAND	TYPE	CONDITIONS
ARC HOW	ARCTOSTAPHYLOS D. 'HOWARD MCMINN	MCMINN MANZANITA	5 GAL	5 FT. O.C.	25	LOW	SHRUB	
ARC POI	ARCTOSTAPHYLOS 'POINT REYES'	PT. REYES MANZANITA	15 GAL	5 FT. O.C.	25	LOW	SHRUB	
CED DEO	CEDRUS DEODARA	DODAR CEDAR	15 GAL		3	LOW	TREE	MIN. 10 FT. HIGH / MIN. 2 INCH CALIPER
COP KIR	COPROSMA KIRKII	COPROSMA	1 GAL	2-3FT O.C.	25	LOW	GROUND COVER	
COT LAC	COTONEASTER LACTEUS	PARMEY COTONEASTER	5 GAL	6-7FT O.C.	3	LOW	SHRUB	
ERI DEF	ERIOBOTRYA DEFLEXA	DWARF LOQUAT	15 GAL	MATCHED	3	MEDIUM	ACCENT TREE	UTILITY FRIENDLY
GEI PAR	GEJERA PARVIFOLIUM	AUSTRALIAN WILLOW	15 GAL	SPECIMEN	3	LOW	TREE	MIN. 6 FT. HIGH / MIN. 1 INCH CALIPER
PLA YAR	PLATANUS A. 'YARWOOD'	LONDON PLANE TREE	24" BOX	MATCHED	3	MEDIUM	ACCENT TREE	UTILITY FRIENDLY
PYR KAW	PYRUS KAWAKAMII	EVERGREEN PEAR	15 GAL	SPECIMEN	3	MEDIUM	ACCENT SHRUB	MIN. 6 FT. HIGH / MIN. 1 INCH CALIPER
ROS HUN	ROSMARINUS O. 'HUNTINGTON BLUE'	SPREADING ROSEMARY	1 GAL	3 FT. O.C.	25	LOW	SHRUB	
TURF	CAREX DIVULSA	BERKELEY SEDGE			500 SF.	LOW		



ARC HOW




ARC POI



CED DEO




COP KIR

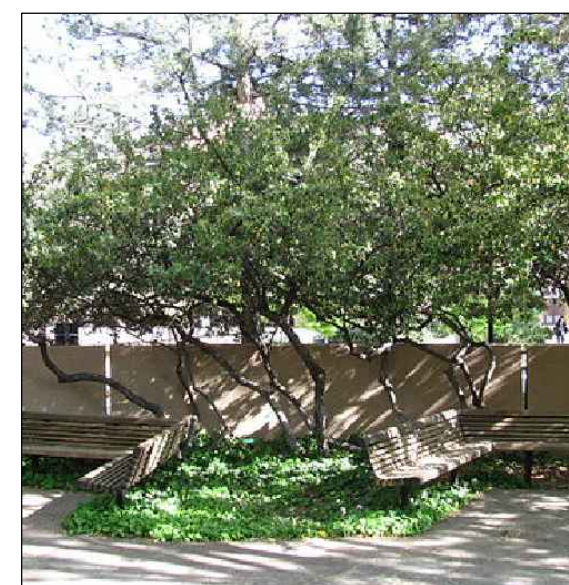

COT LAC




ERI DEF

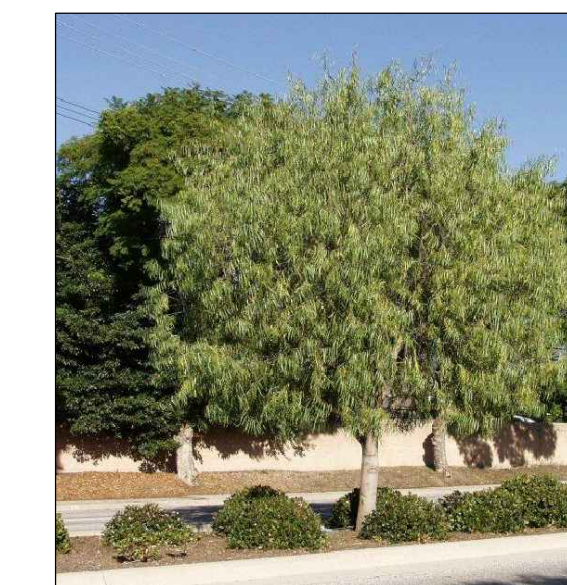

GEI PAR




PLA YAR

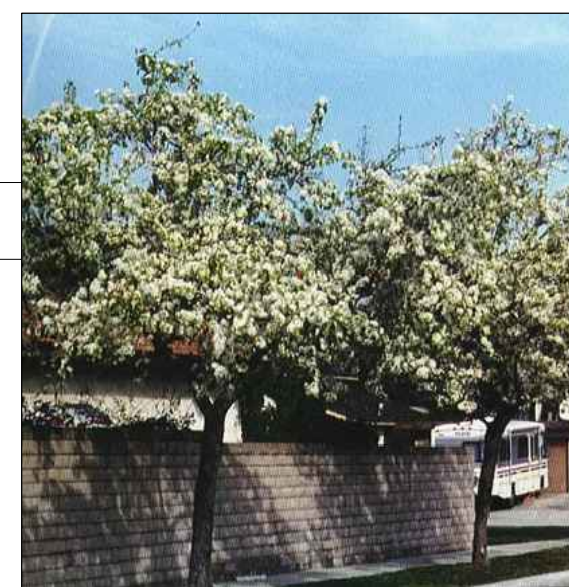

PYR KAW




ROS HUN

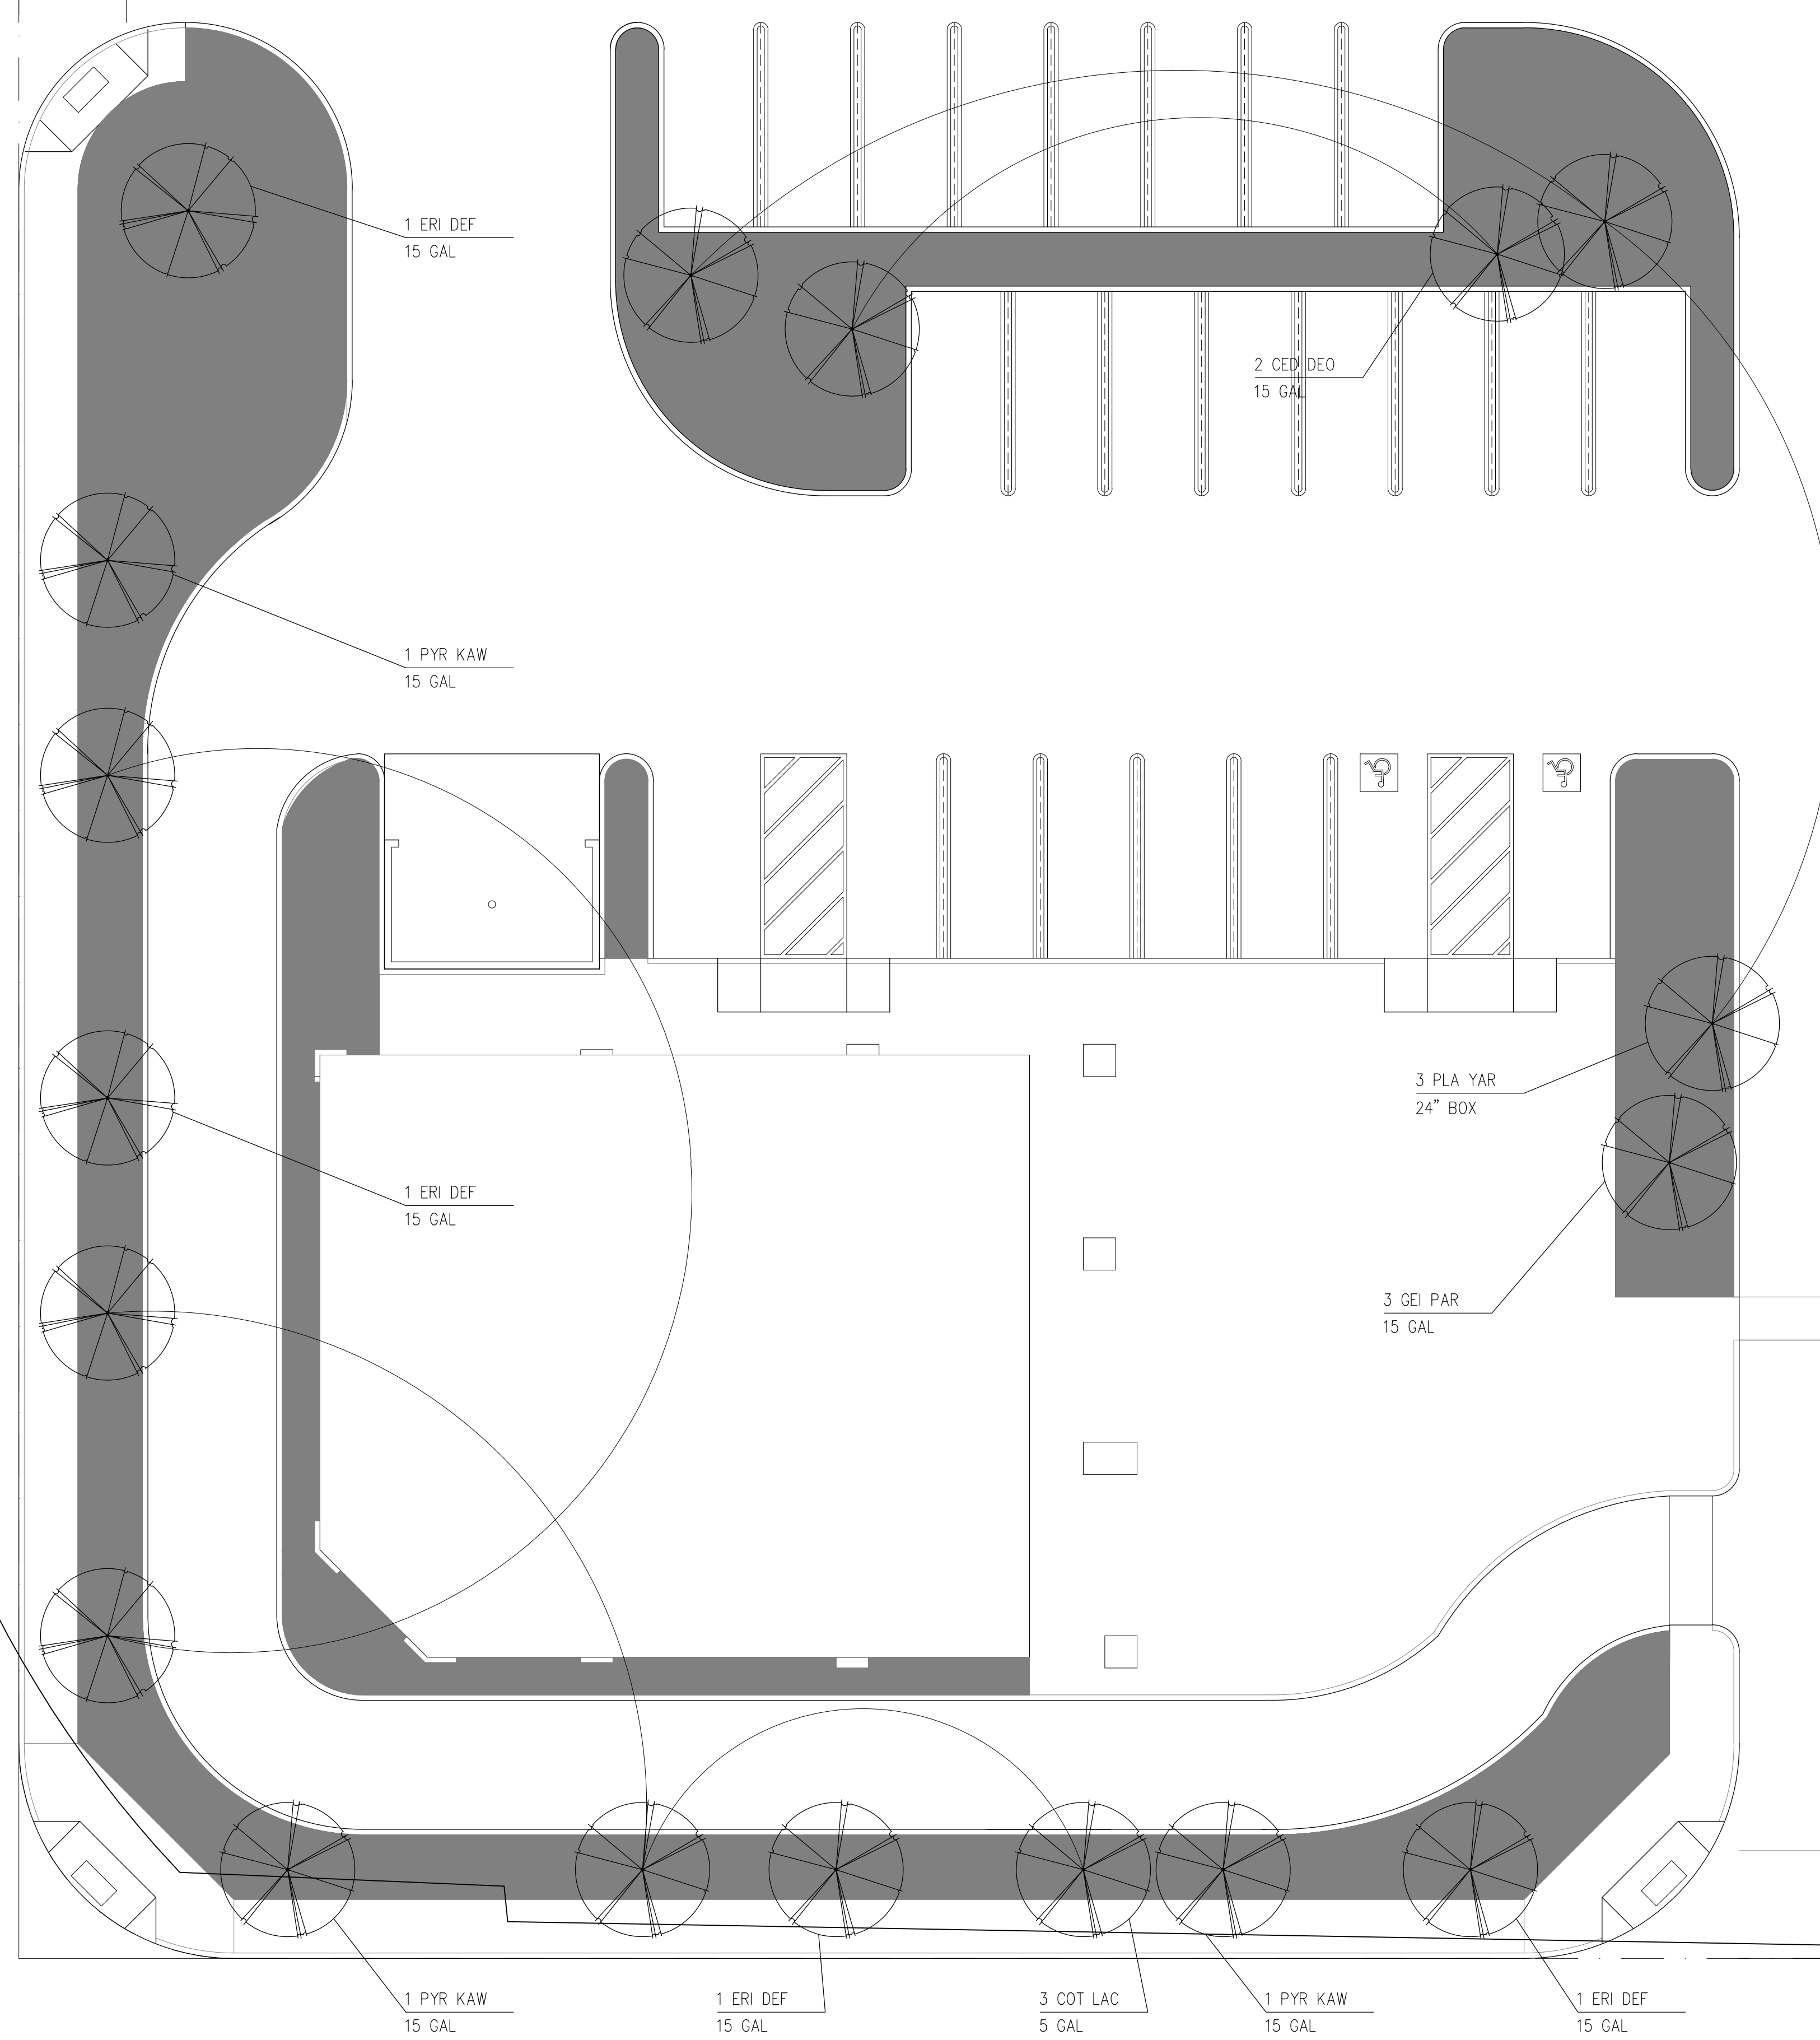


PRELIMINARY SITE PLAN

1/8" = 1'-0"

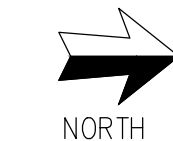

NORTH

APN: 034-210-006
OAKLEY, CA 94561

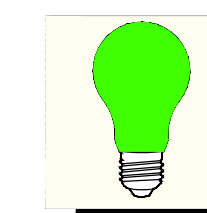

GREEN LIGHT ARCHITECTURE
Commercial | Planning | Residential
4040 CIVIC CENTER DRIVE
Suite 200
San Rafael, CA 94903
415.492.2841
www.greenlightarch.com

Stamp

Consultant

Issue/Revision:

No.	Date	Description
20.02.06		ADDENDUM 1

Copyright Statement:
All drawings and written material appearing herein constitute original and unpublished original work of the architect and may not be duplicated, used, or disclosed without prior written consent of the architect.

Approval Signature:

Title: _____ Date: _____


**PRELIMINARY
LANDSCAPE PLAN**

Scale: See Dwg
Drawn By: CED
Sheet: of
Issue Date: _____
Reviewed By: CED

L1.2

PLANT SCHEDULE

SYMBOL	BOTANICAL NAME	COMMON NAME	SIZE	SPACING	QTY	WATER DEMAND	TYPE	CONDITIONS
ARC HOW	ARCTOSTAPHYLOS D. 'HOWARD MCMINN	MCMINN MANZANITA	5 GAL	5 FT. O.C.	20	LOW	SHRUB	
ARC POI	ARCTOSTAPHYLOS 'POINT REYES'	PT. REYES MANZANITA	15 GAL	5 FT. O.C.	20	LOW	SHRUB	
CED DEO	CEDRUS DEODARA	DODAR CEDAR	15 GAL		2	LOW	TREE	MIN. 10 FT. HIGH / MIN. 2 INCH CALIPER
COP KIR	COPROSMA KIRKII	COPROSMA	1 GAL	2-3FT O.C.	20	LOW	GROUND COVER	
COT LAC	COTONEASTER LACTEUS	PARMEY COTONEASTER	5 GAL	6-7FT O.C.	2	LOW	SHRUB	
ERI DEF	ERIOBOTRYA DEFLEXA	DWARF LOQUAT	15 GAL	MATCHED	2	MEDIUM	ACCENT TREE	UTILITY FRIENDLY
GEI PAR	GEJERA PARVIFOLIUM	AUSTRALIAN WILLOW	15 GAL	SPECIMEN	2	LOW	TREE	MIN. 6 FT. HIGH / MIN. 1 INCH CALIPER
PLA YAR	PLATANUS A. 'YARWOOD'	LONDON PLANE TREE	24" BOX	MATCHED	2	MEDIUM	ACCENT TREE	UTILITY FRIENDLY
PYR KAW	PYRUS KAWAKAMII	EVERGREEN PEAR	15 GAL	SPECIMEN	2	MEDIUM	ACCENT SHRUB	MIN. 6 FT. HIGH / MIN. 1 INCH CALIPER
ROS HUN	ROSMARINUS O. 'HUNTINGTON BLUE'	SPREADING ROSEMARY	1 GAL	3 FT. O.C.	20	LOW	SHRUB	
TURF	CAREX DIVULSA	BERKELEY SEDGE			500 SF.	LOW		

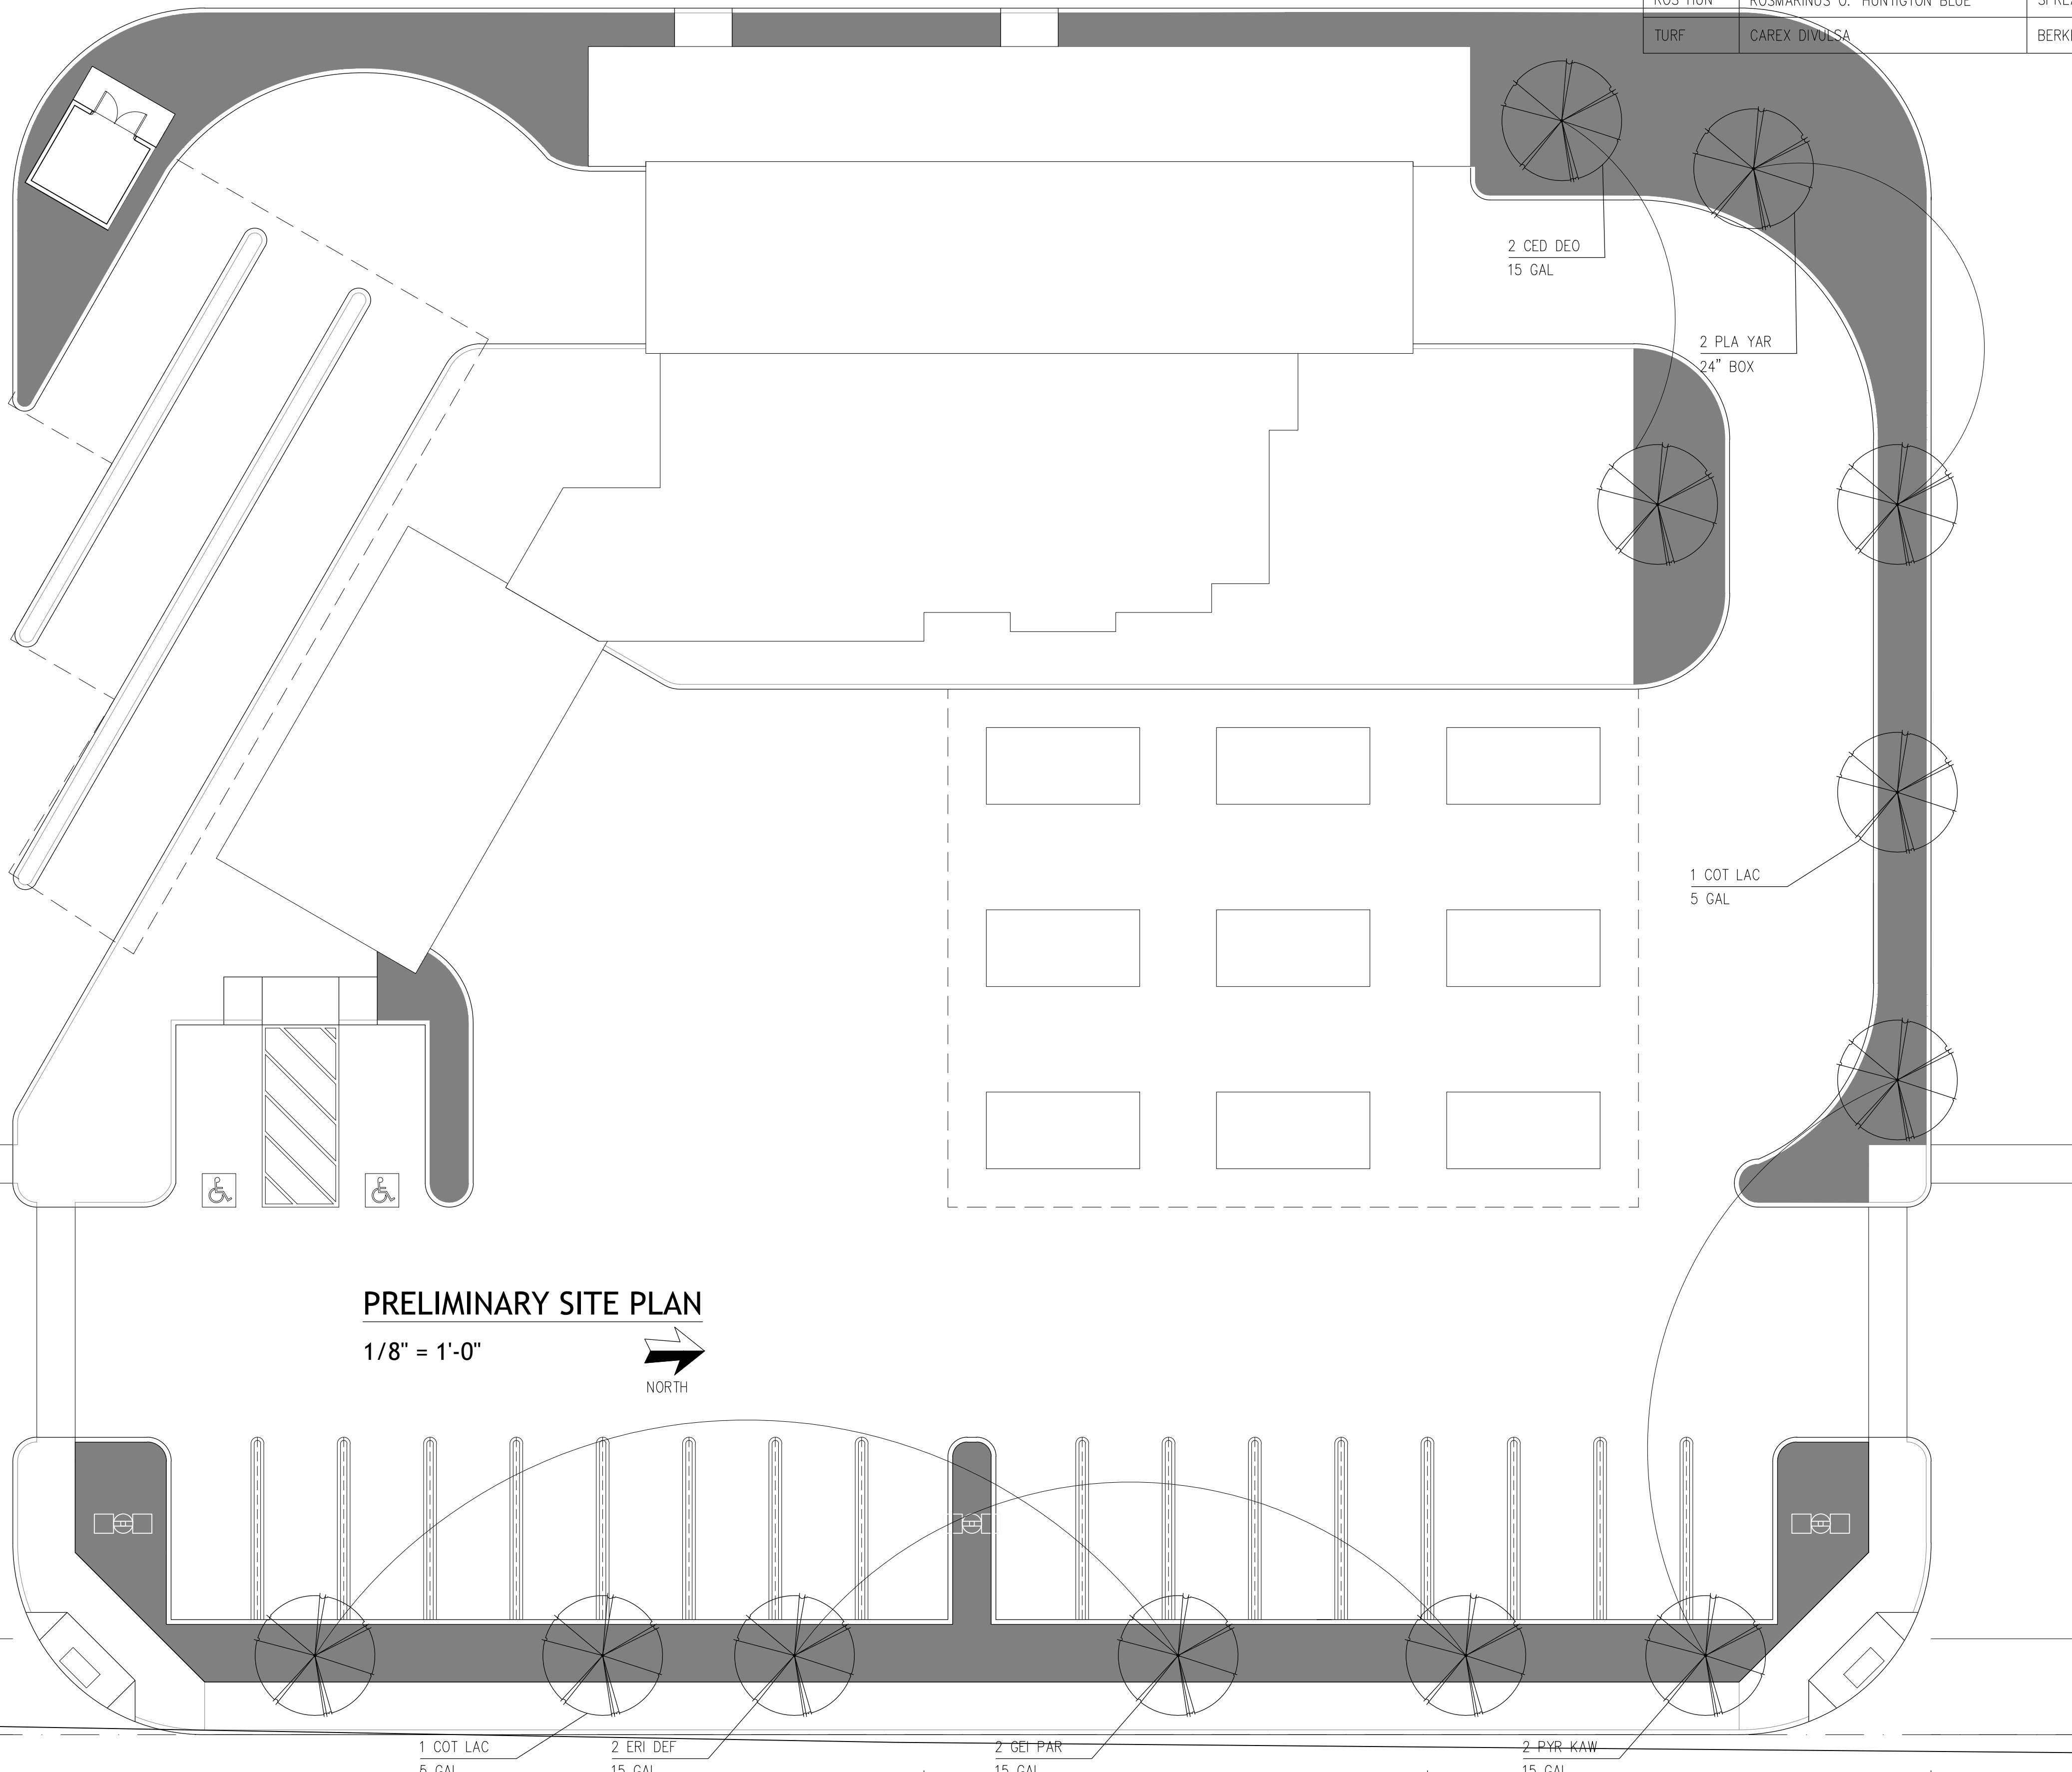


ARC HOW




ARC POI



CED DEO

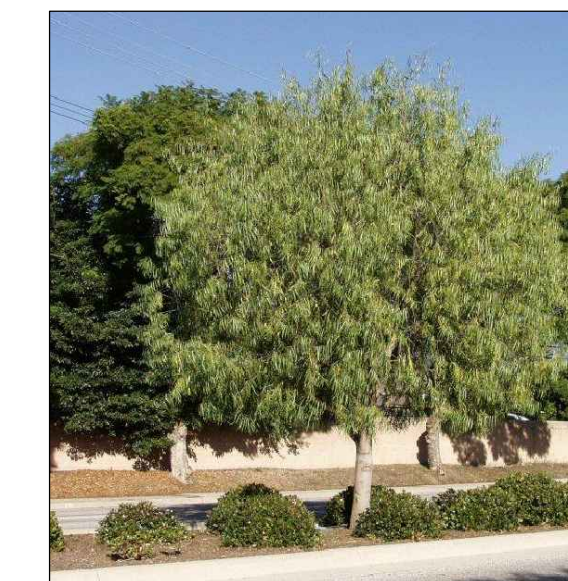

COP KIR

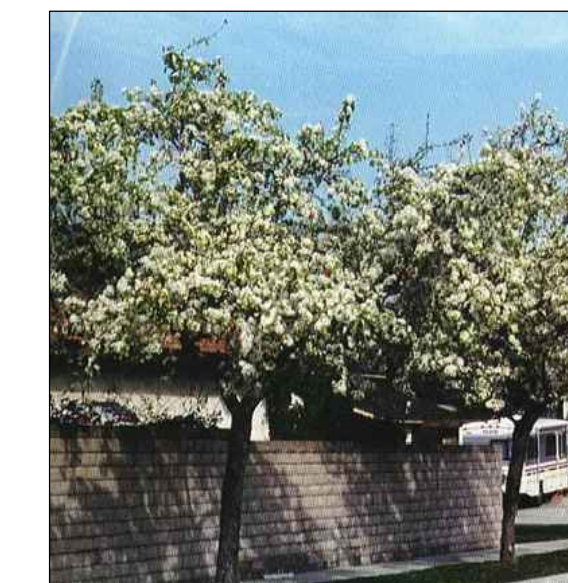

GEI PAR



COT LAC



CED DEO



CED DEO




CED DEO



CED DEO

L1.2

APN: 034-210-006
OAKLEY, CA 94561

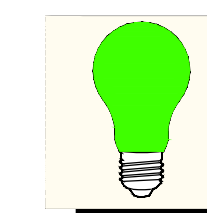

GREEN LIGHT ARCHITECTURE
Commercial | Planning | Residential
4040 CIVIC CENTER DRIVE
Suite 200
San Rafael, CA 94903
415.492.2841
www.greenlightarch.com

Stamp

Consultant

Issue/Revision:

No.	Date	Description
20.02.06		ADDENDUM 1

Copyright Statement:
All drawings and written material appearing herein constitute original and unpublished original work of the architect and may not be duplicated, used, or disclosed without prior written consent of the architect.

Approval Signature:

Title: _____ Date: _____

**PRELIMINARY
LANDSCAPE PLAN**

Scale: See Dwg Issue Date:
Drawn By: CED Reviewed By: CED
Sheet: of

PLANT SCHEDULE

SYMBOL	BOTANICAL NAME	COMMON NAME	SIZE	SPACING	QTY	WATER DEMAND	TYPE	CONDITIONS
ARC HOW	ARCTOSTAPHYLOS D. 'HOWARD MCMINN	MCMINN MANZANITA	5 GAL	5 FT. O.C.	25	LOW	SHRUB	
ARC POI	ARCTOSTAPHYLOS 'POINT REYES'	PT. REYES MANZANITA	15 GAL	5 FT. O.C.	25	LOW	SHRUB	
CED DEO	CEDRUS DEODARA	DODAR CEDAR	15 GAL		1	LOW	TREE	MIN. 10 FT. HIGH / MIN. 2 INCH CALIPER
COP KIR	COPROSMA KIRKII	COPROSMA	1 GAL	2-3FT O.C.	25	LOW	GROUND COVER	
COT LAC	COTONEASTER LACTEUS	PARMEY COTONEASTER	5 GAL	6-7FT O.C.	1	LOW	SHRUB	
ERI DEF	ERIOBOTRYA DEFLEXA	DWARF LOQUAT	15 GAL	MATCHED	1	MEDIUM	ACCENT TREE	UTILITY FRIENDLY
GEI PAR	GEJERA PARVIFOLIUM	AUSTRALIAN WILLOW	15 GAL	SPECIMEN	-	LOW	TREE	MIN. 6 FT. HIGH / MIN. 1 INCH CALIPER
PLA YAR	PLATANUS A. 'YARWOOD'	LONDON PLANE TREE	24" BOX	MATCHED	1	MEDIUM	ACCENT TREE	UTILITY FRIENDLY
PYR KAW	PYRUS KAWAKAMII	EVERGREEN PEAR	15 GAL	SPECIMEN	-	MEDIUM	ACCENT SHRUB	MIN. 6 FT. HIGH / MIN. 1 INCH CALIPER
ROS HUN	ROSMARINUS O. 'HUNTINGTON BLUE'	SPREADING ROSEMARY	1 GAL	3 FT. O.C.	25	LOW	SHRUB	
TURF	CAREX DIVULSA	BERKELEY SEDGE			500 SF.	LOW		



ARC HOW



ARC POI



CED DEO




COP KIR



COT LAC




ERI DEF

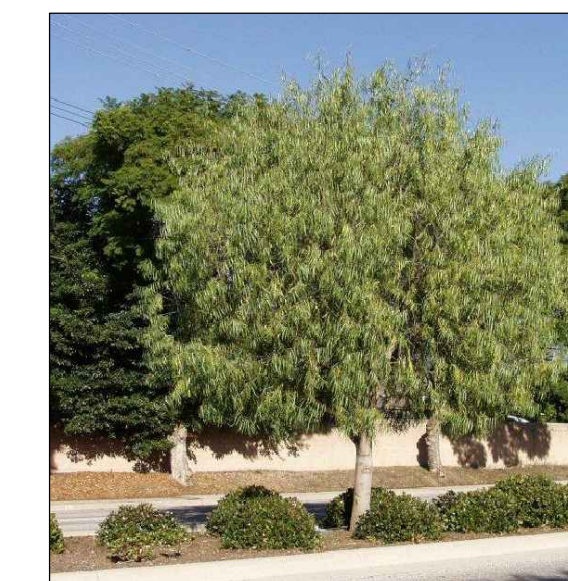

GEI PAR




PLA YAR

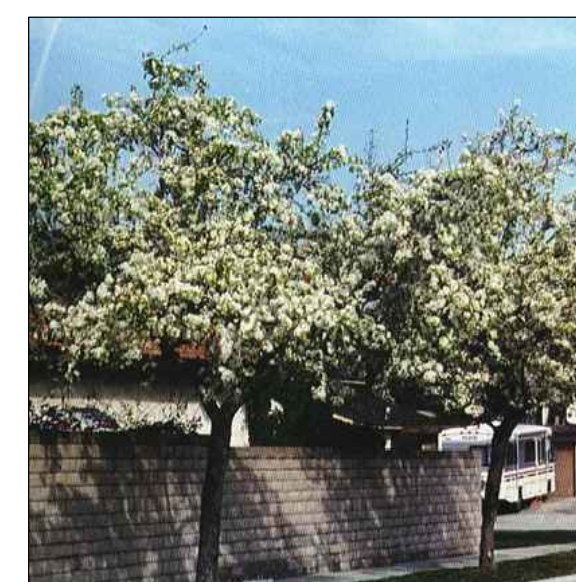

PYR KAW




ROS HUN

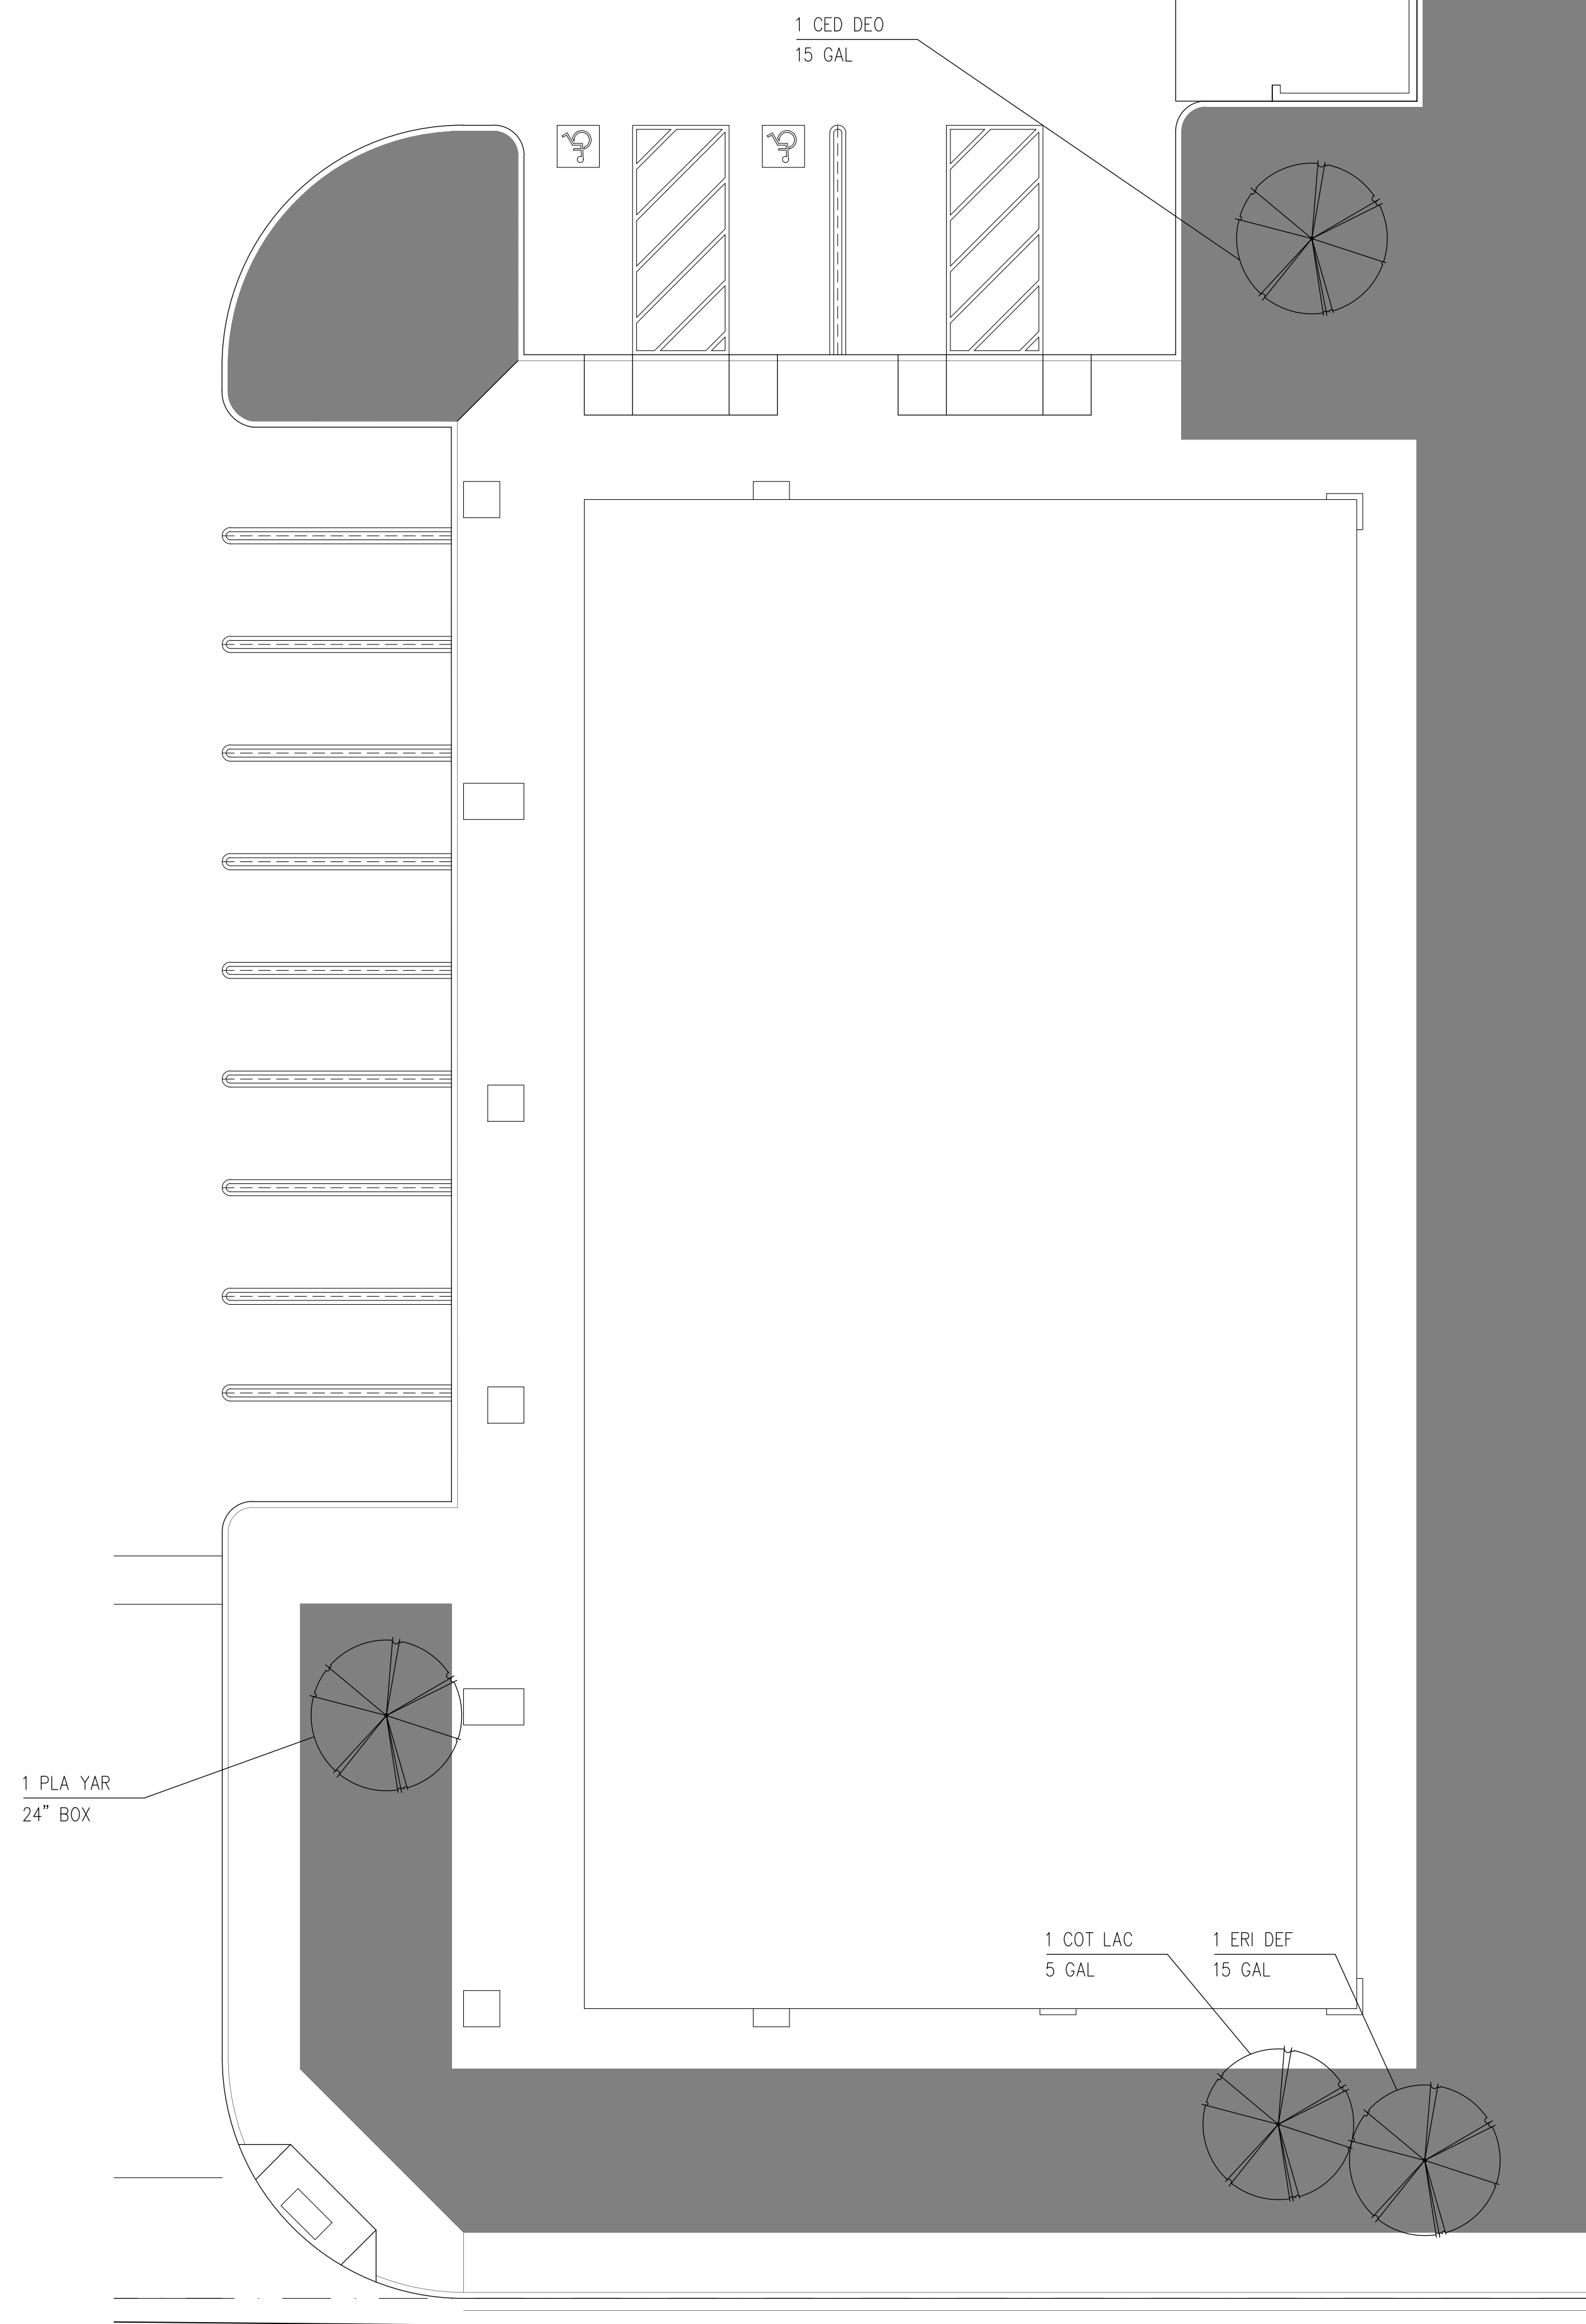

PRELIMINARY SITE PLAN

1/8" = 1'-0"

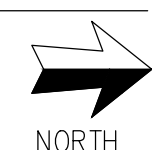

NORTH