


**SITE PLAN**  
SCALE 1" = 25'-0"

revisions	By

**HDO**  
architects, planners  
2450 camino diablo  
suite 110  
walnut creek, ca  
94597  
(925) 256-6042

 

**2540 OAKLEY ROAD**  
A.P.N. 037-080-021  
OAKLEY, CA


City of Oakley  
Planning Division  
AUG 15, 2022  
RECEIVED

drawing  
**SITE PLAN**

drawn  
RH  
checked  
RH  
date  
06/23/2022  
scale  
AS NOTED  
job no  
2203  
sheet

**A-1**




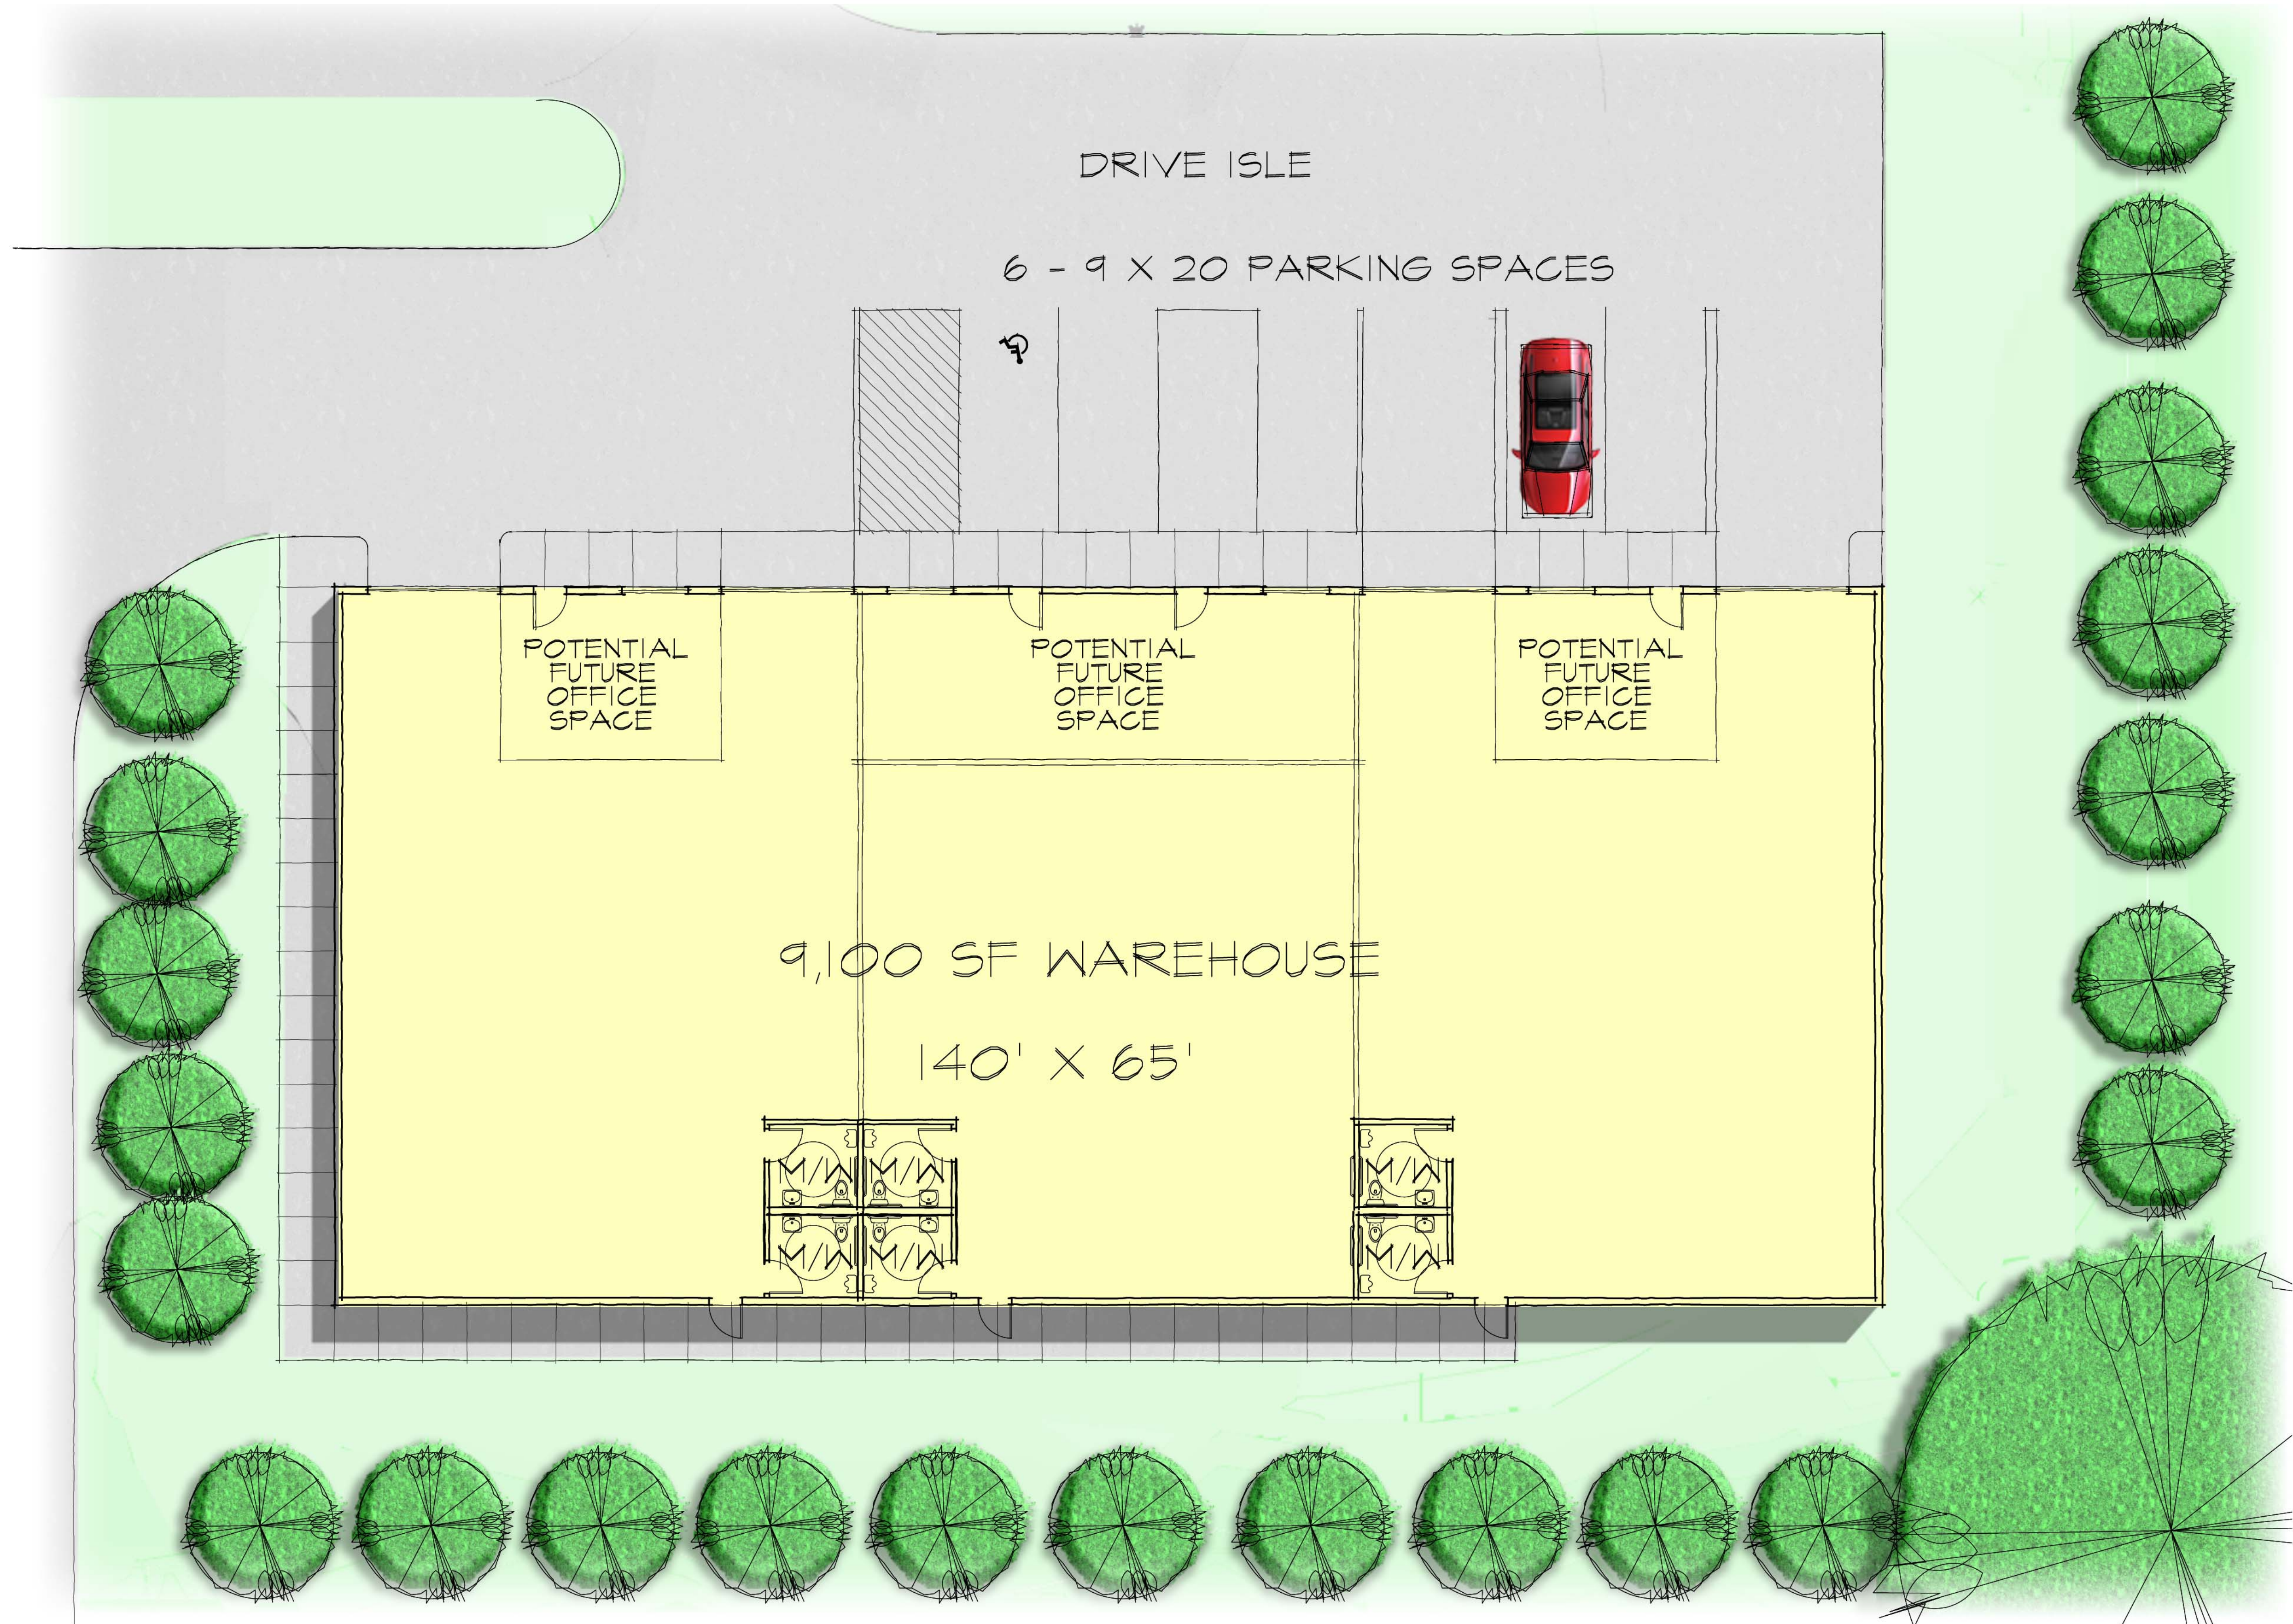

**FLOOR PLAN**  
SCALE 1/8" = 1'-0"

revisions	by

**HDO**  
architects, planners  
2950 Camino Diablo  
Suite 110  
Walnut Creek, CA  
94597  
(925) 256-6042

 


**2540 OAKLEY ROAD**  
A.P.N. 037-080-021  
OAKLEY, CA

drawing  
**FLOOR PLAN**

drawn	RH
checked	RH
date	06/23/2022
scale	AS NOTED
job no.	2203
sheet	

**A-2**




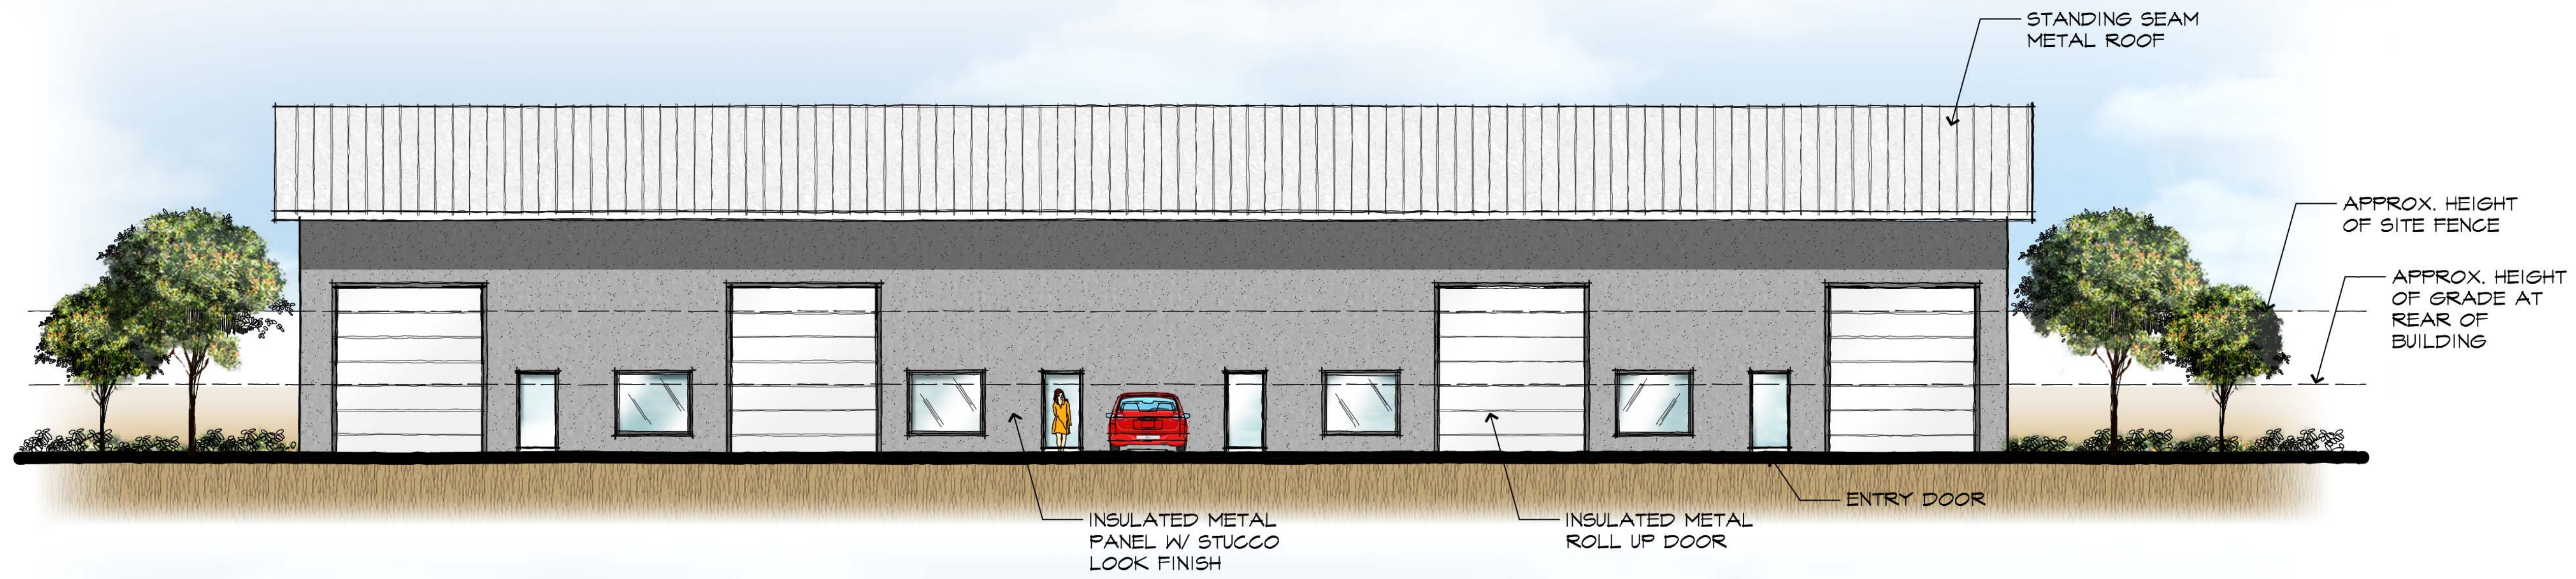

**NORTH ELEVATION**  
SCALE 1/8" = 1'-0"



**SOUTH ELEVATION**  
SCALE 1/8" = 1'-0"

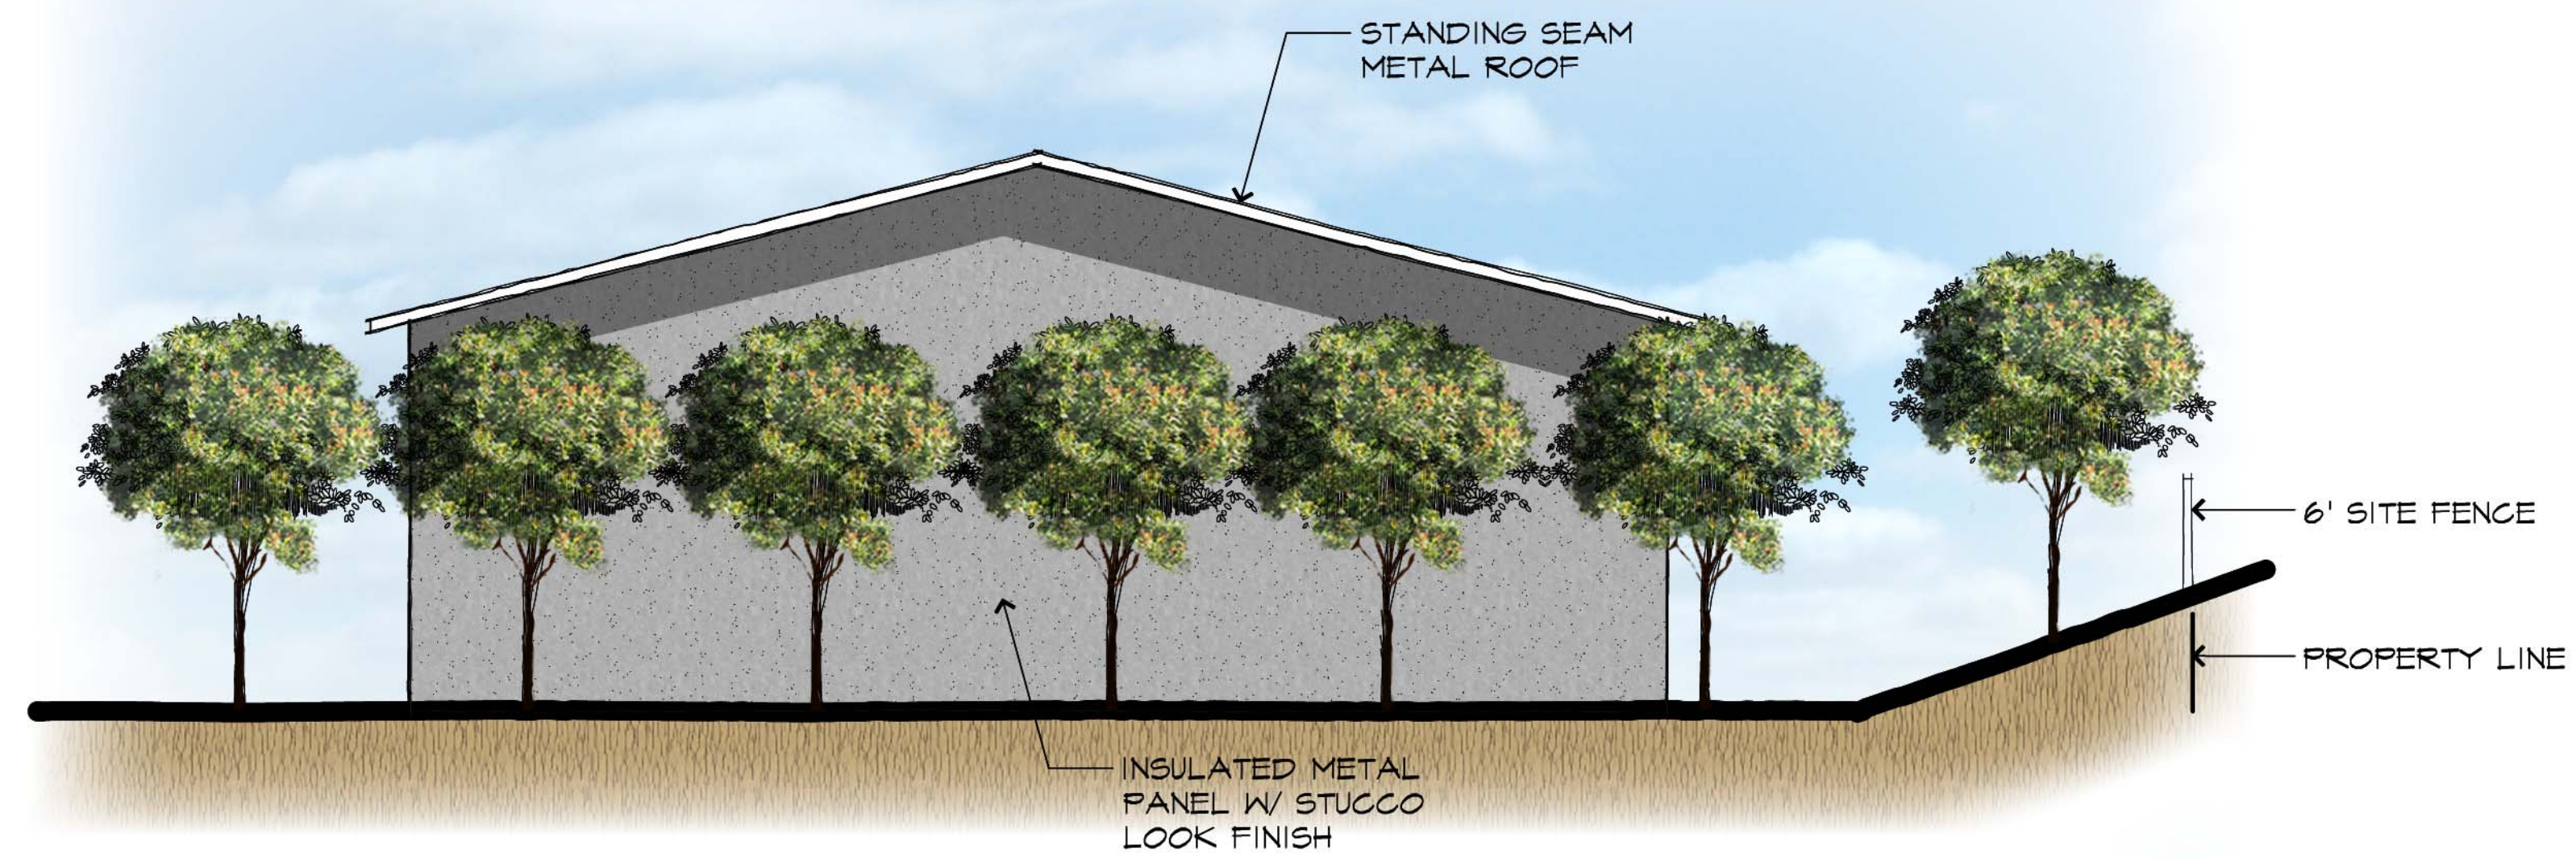

**WEST ELEVATION, EAST ELEVATION SIMILAR**  
SCALE 1/8" = 1'-0"

revisions	by

**HDO**  
architects, planners  
2950 camino diablo  
suite 110  
walnut creek, ca  
94597  
(925) 256-6042



**2540 OAKLEY ROAD**  
A.P.N. 037-080-021  
OAKLEY, CA

drawing  
**ELEVATIONS**

drawn  
RH  
checked  
RH  
date  
06/23/2022  
scale  
AS NOTED  
job no.  
2203  
sheet

**A-3**