



TEAKWOOD

OAKLEY, CA | JULY 10, 2023



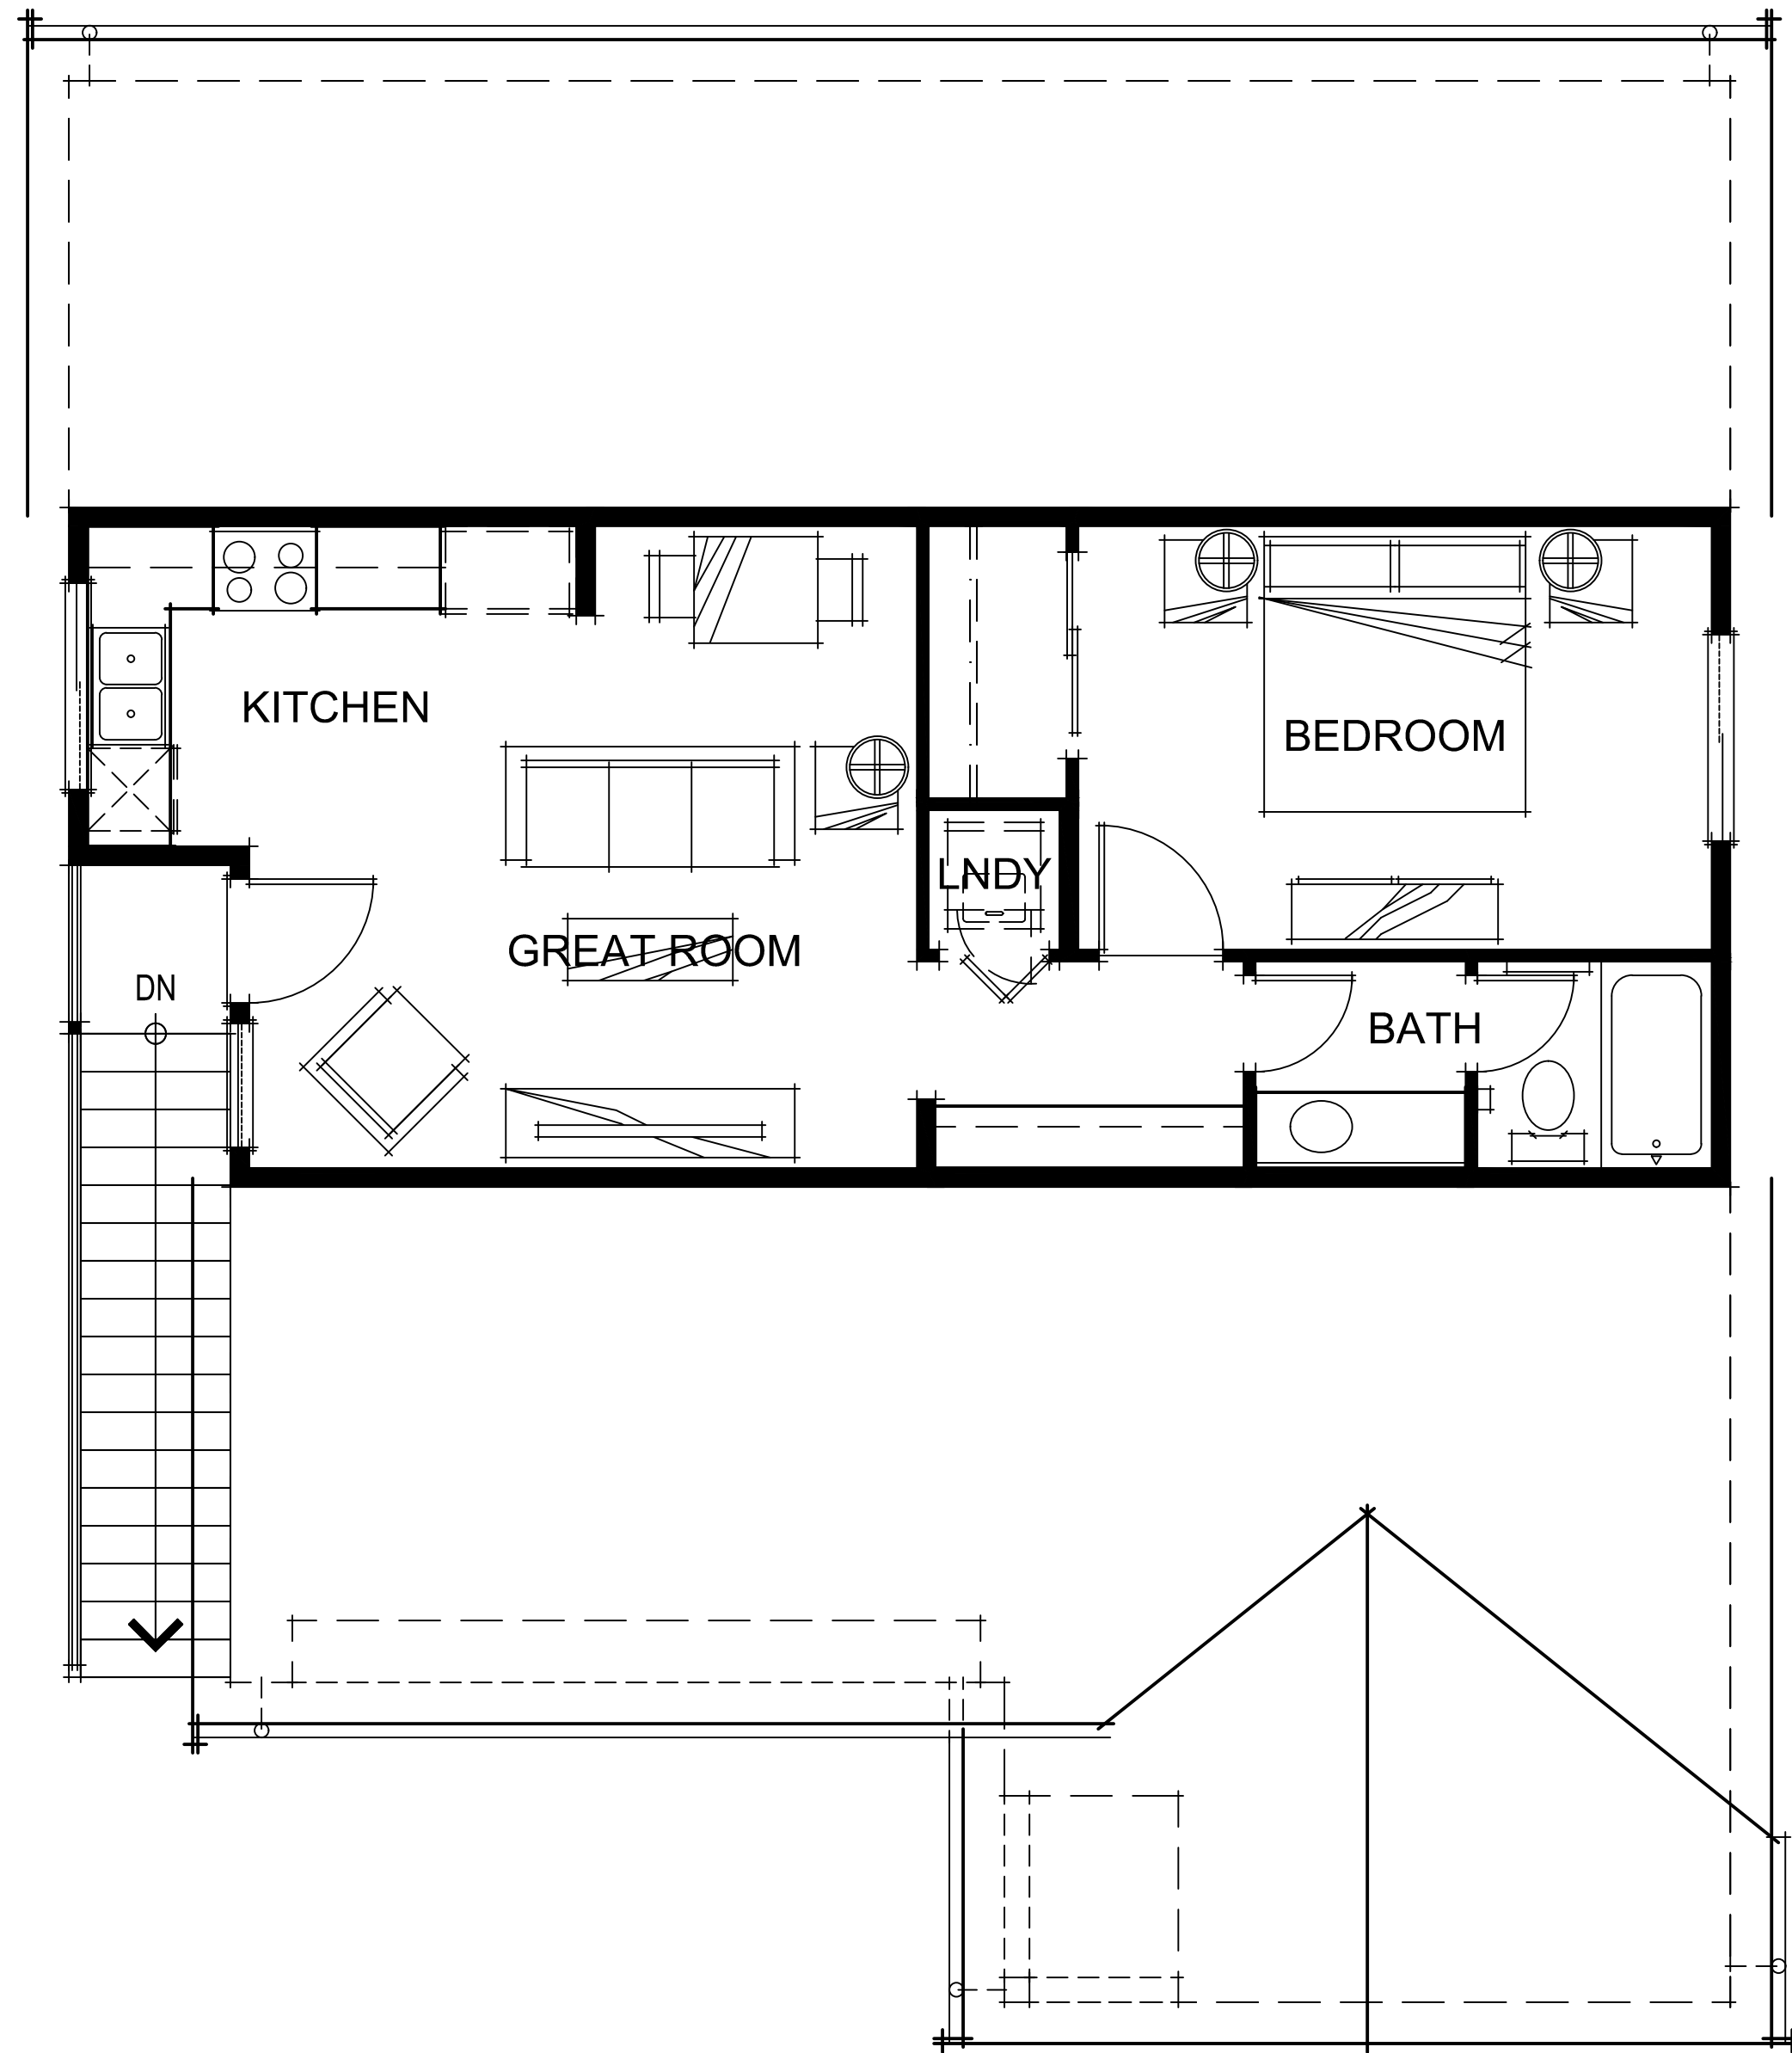


SECOND FLOOR PLAN

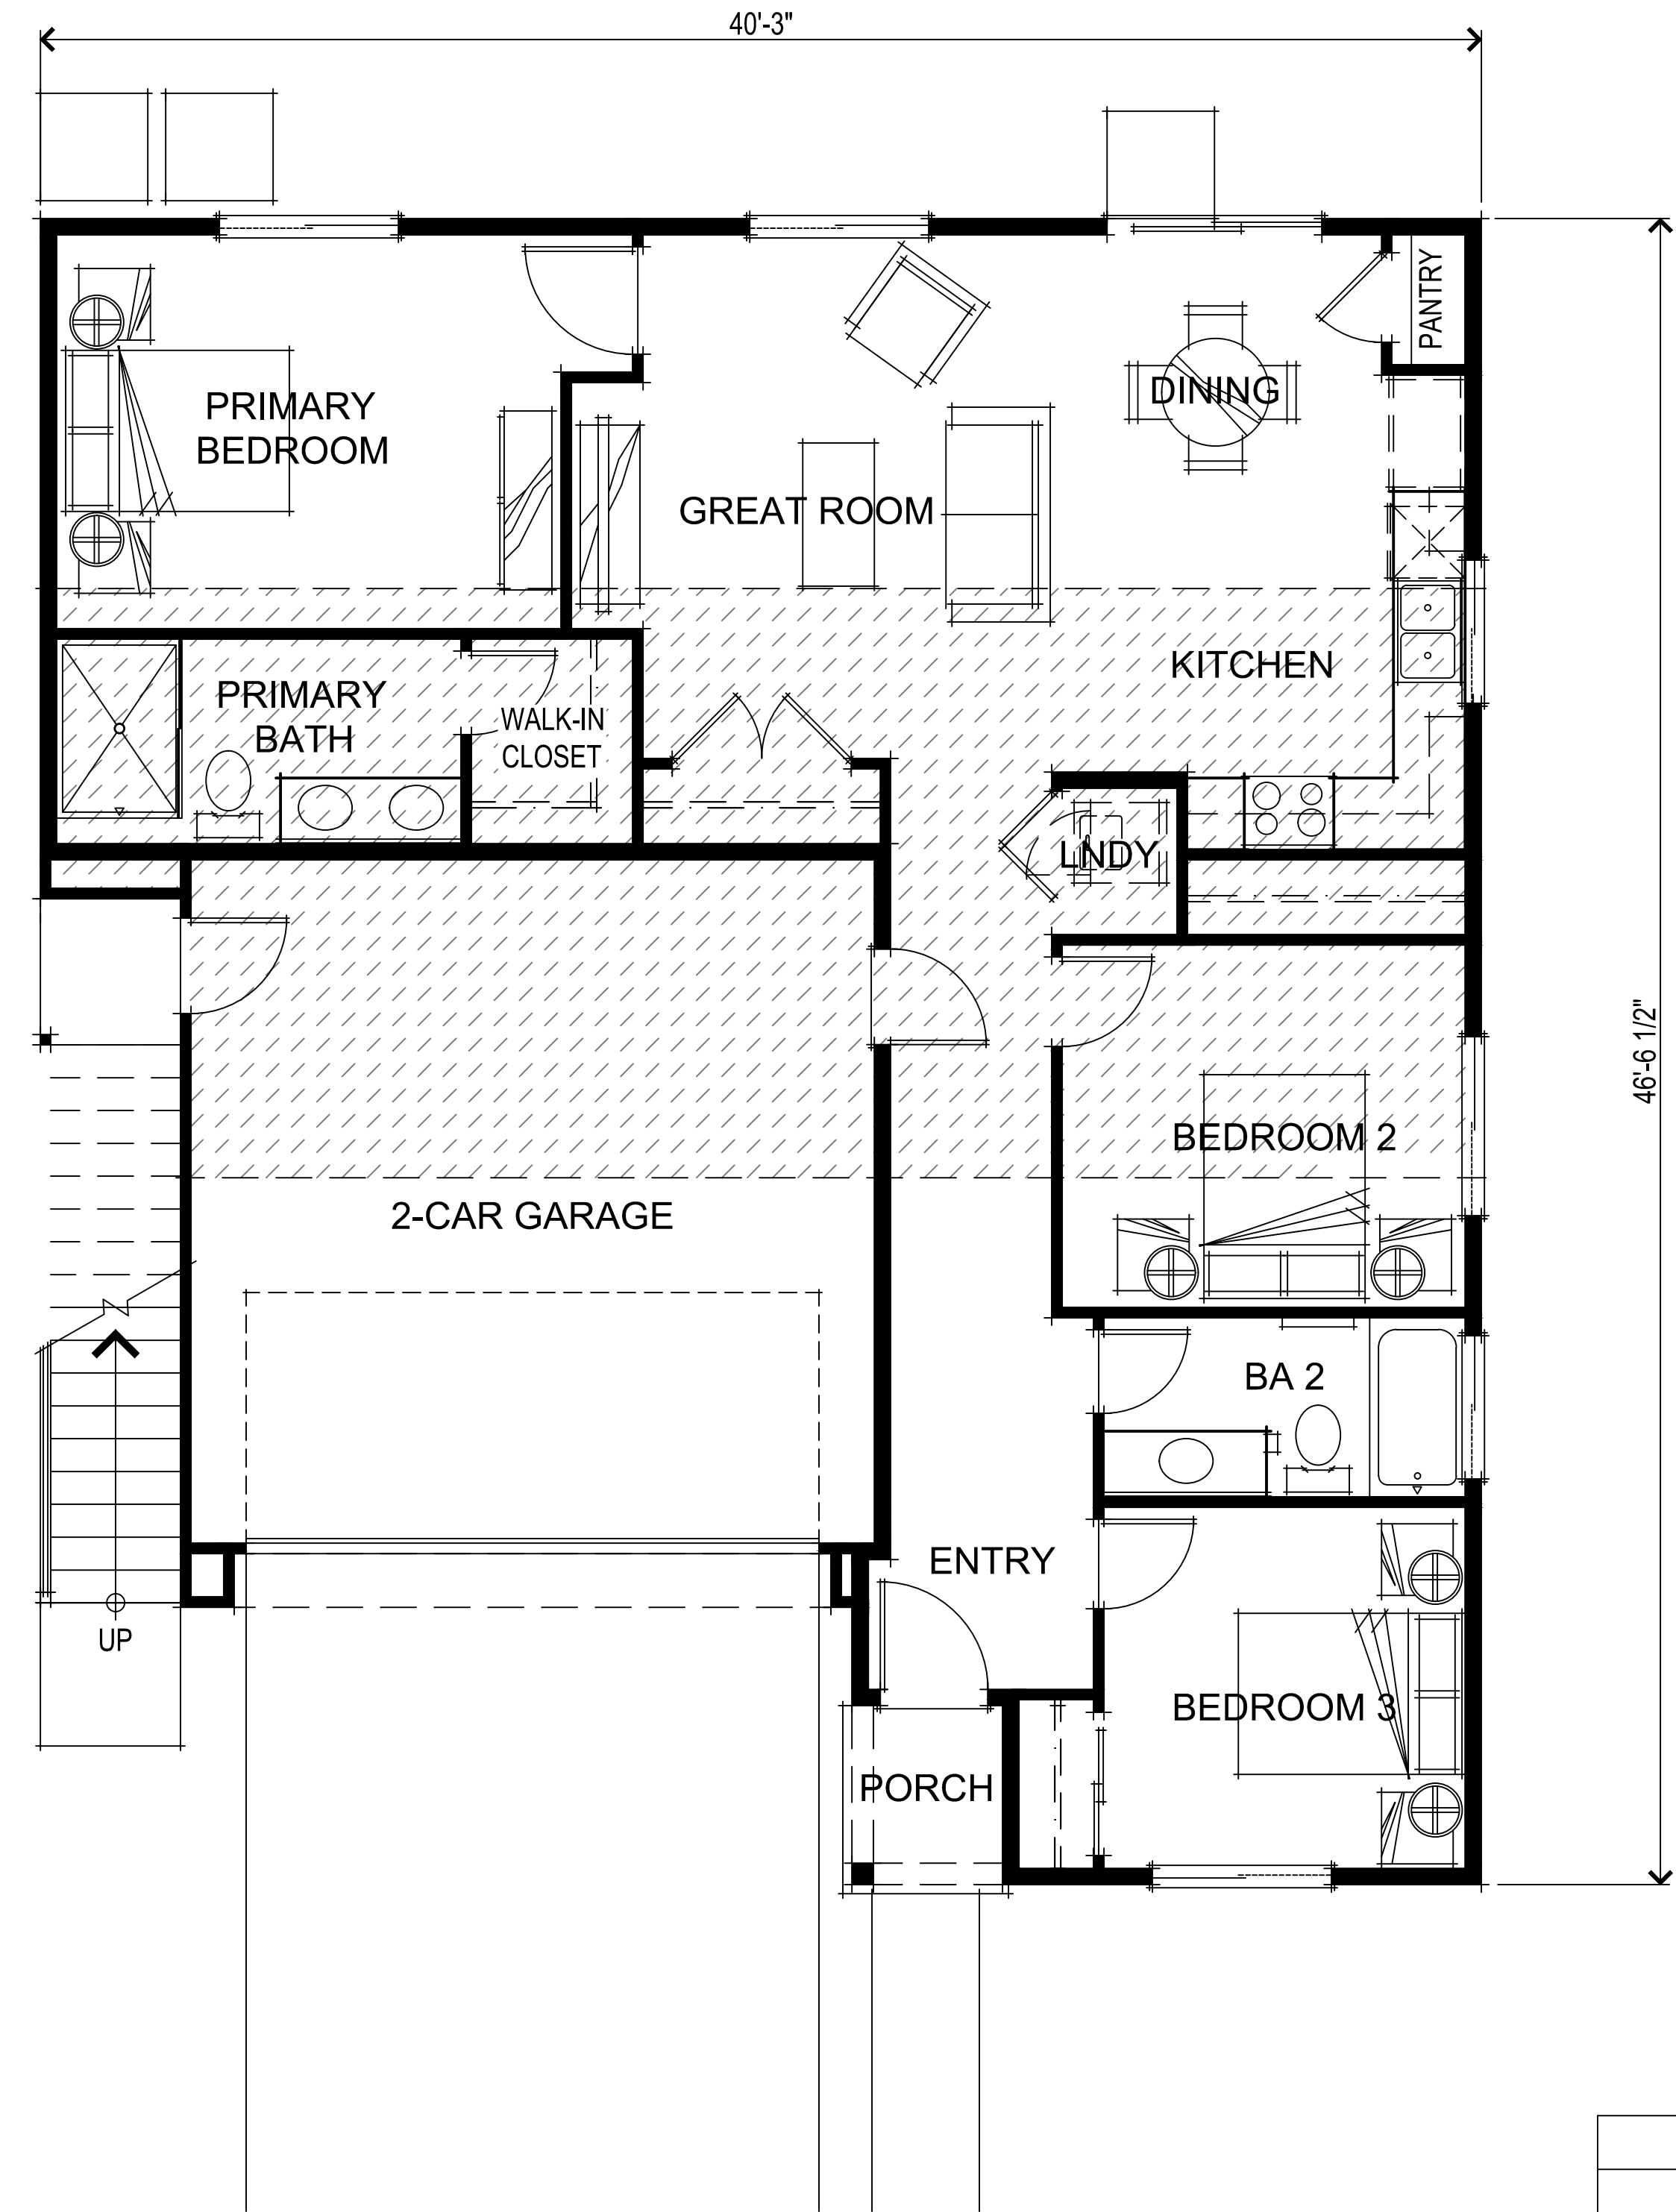

FIRST FLOOR PLAN

SQUARE FOOTAGES	
FIRST FLOOR	1225 SQ. FT.
SECOND FLOOR ADU	662 SQ. FT.
2-CAR GARAGE	375 SQ. FT.

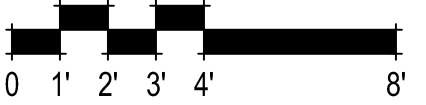


PLAN 1 FLOOR PLANS
A001





FARMHOUSE FRONT ELEVATION




RANCH FRONT ELEVATION

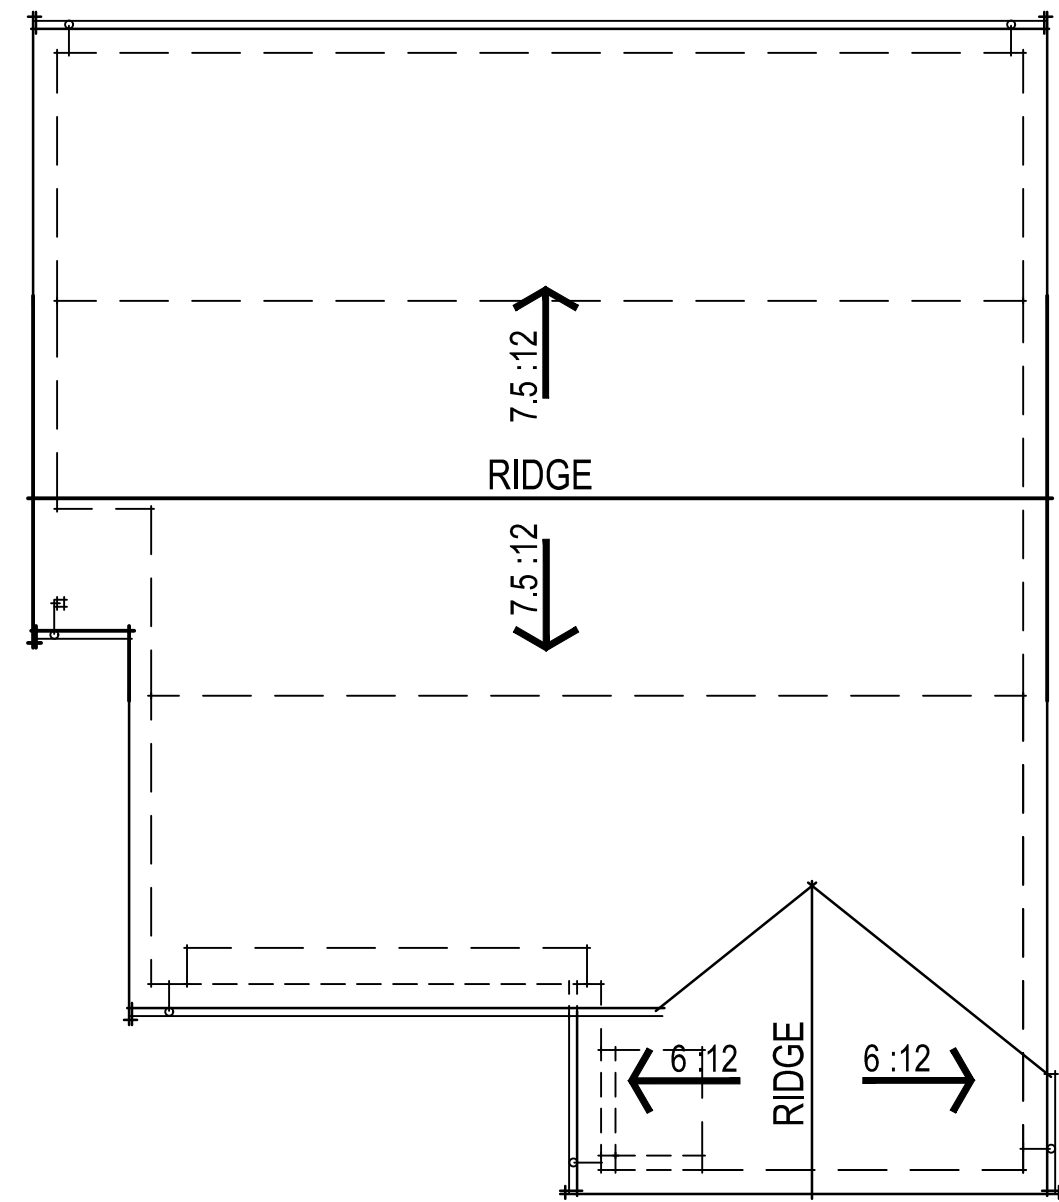


FARMHOUSE ROOF PLAN

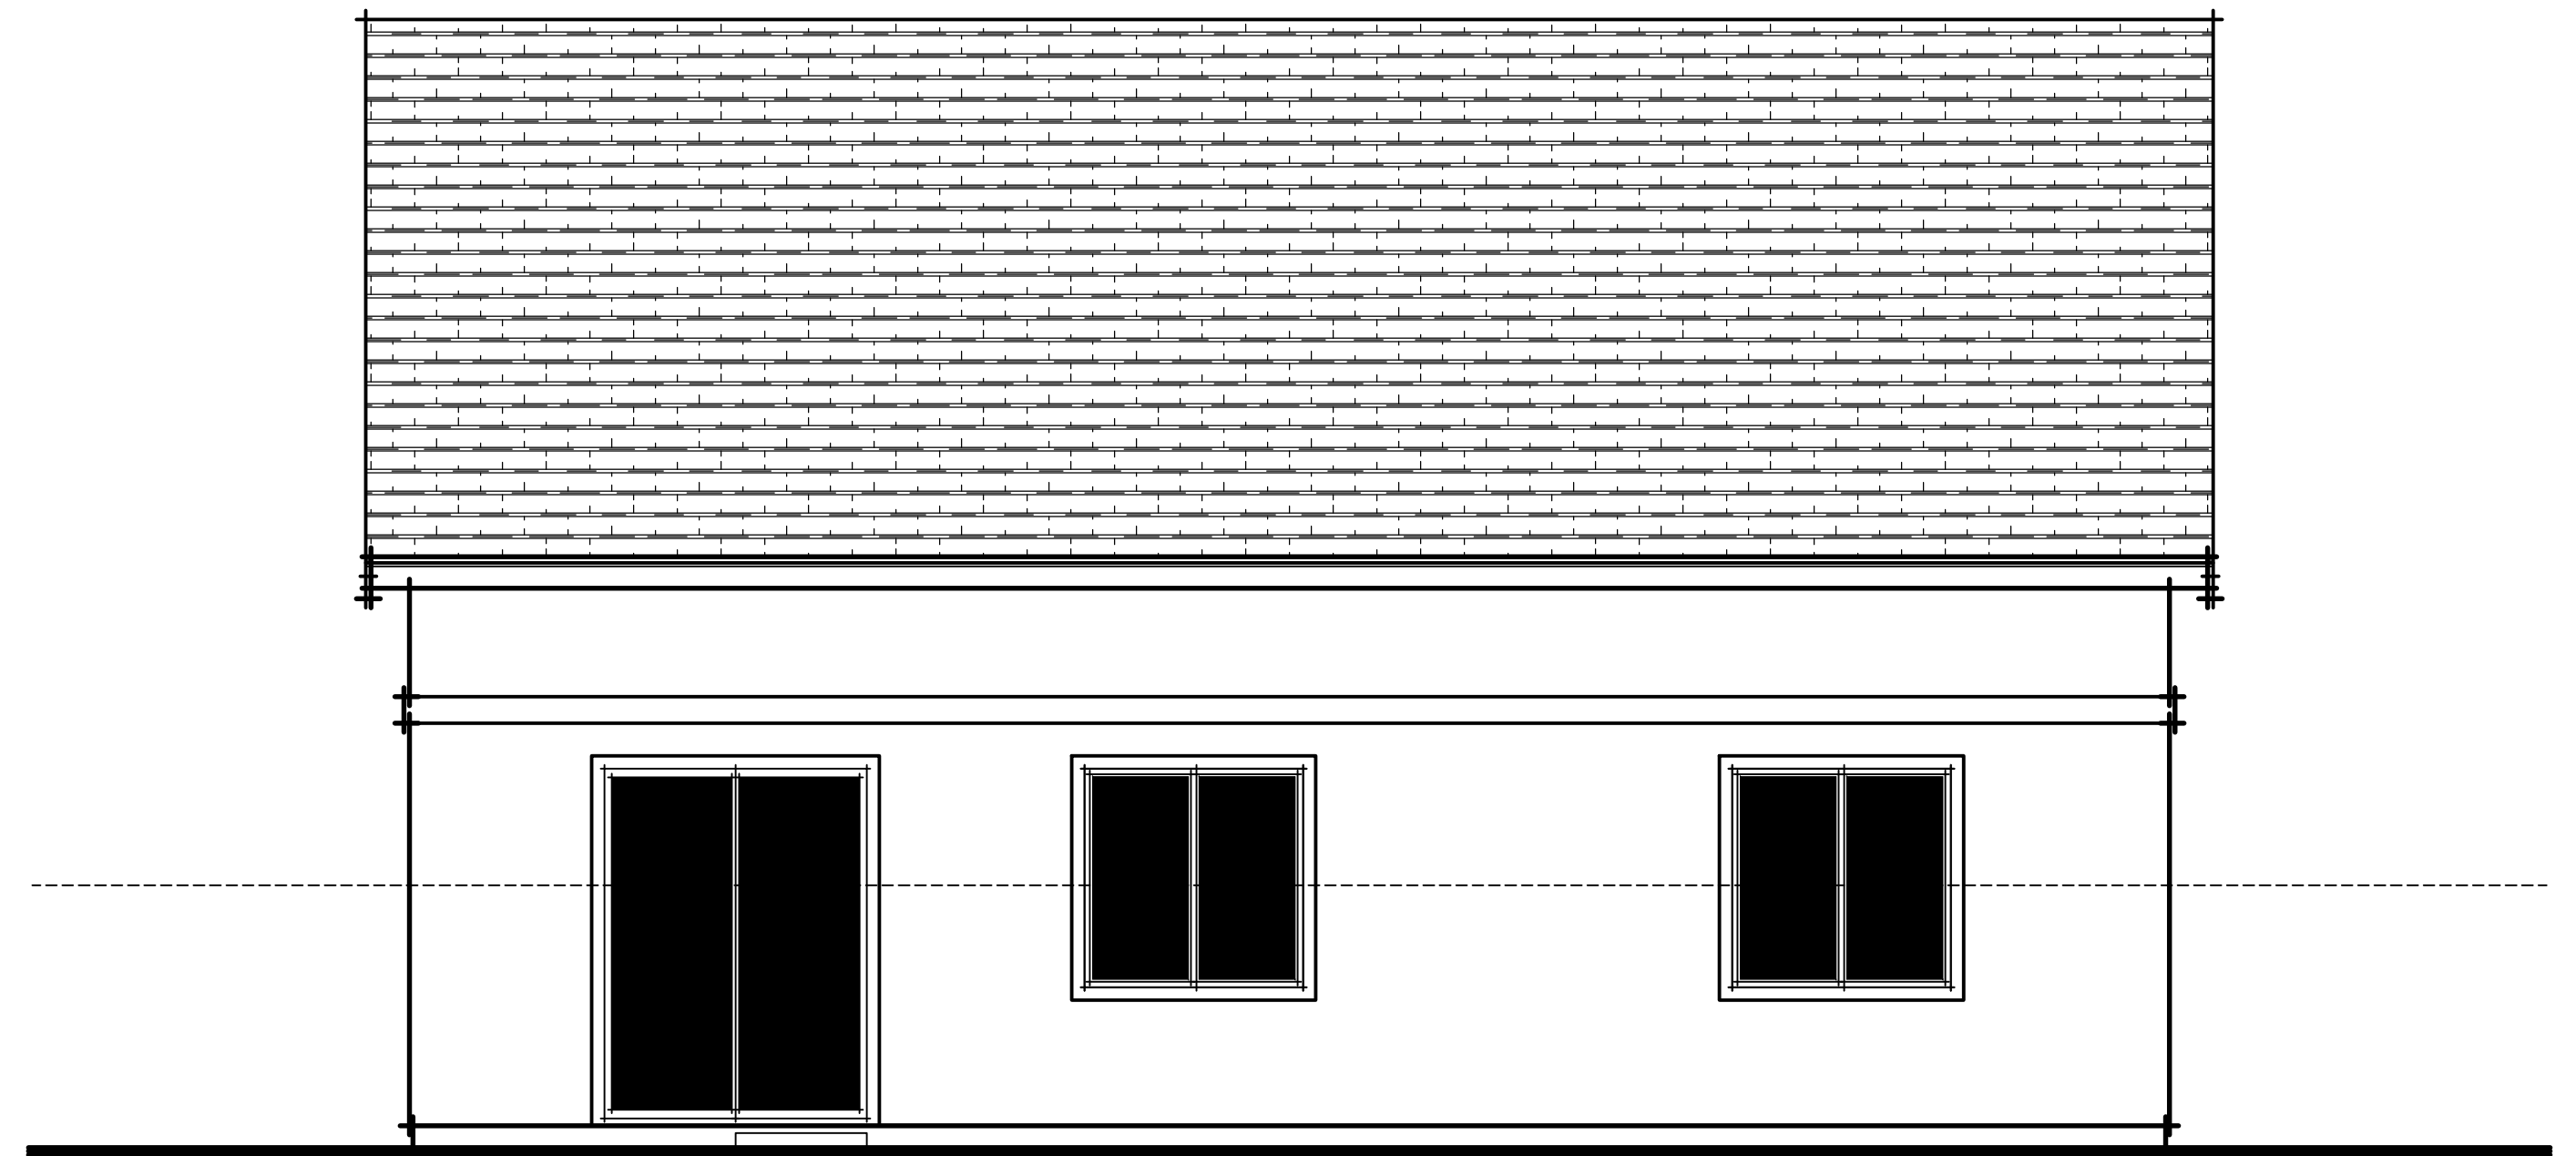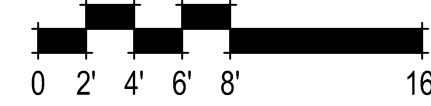


FARMHOUSE REAR ELEVATION

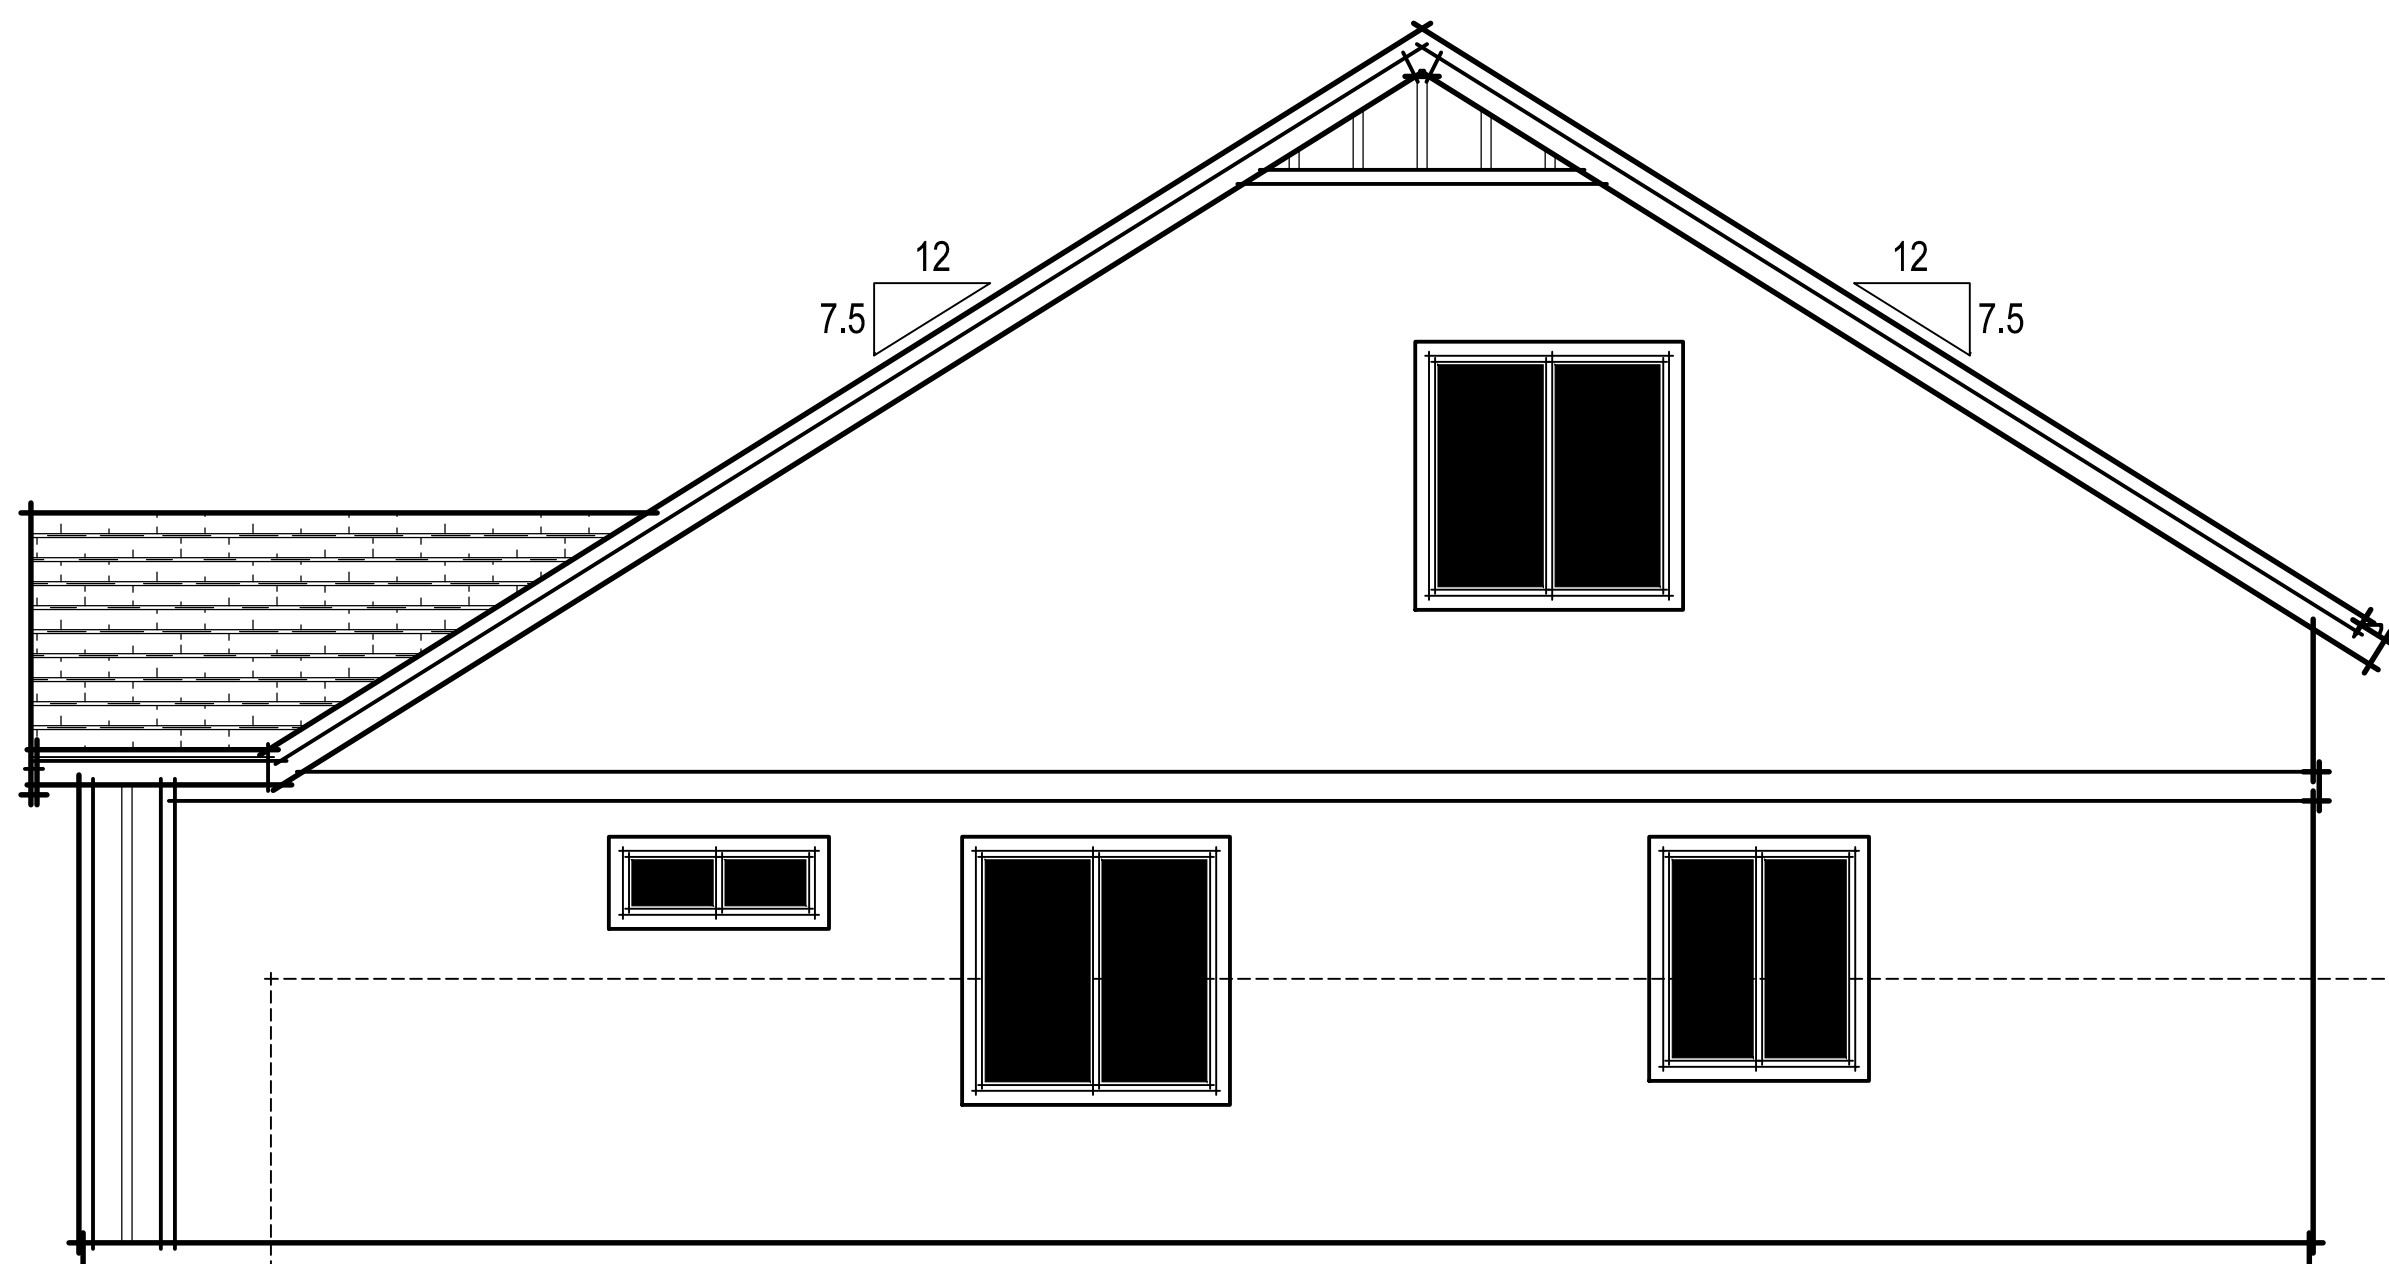


FARMHOUSE RIGHT ELEVATION


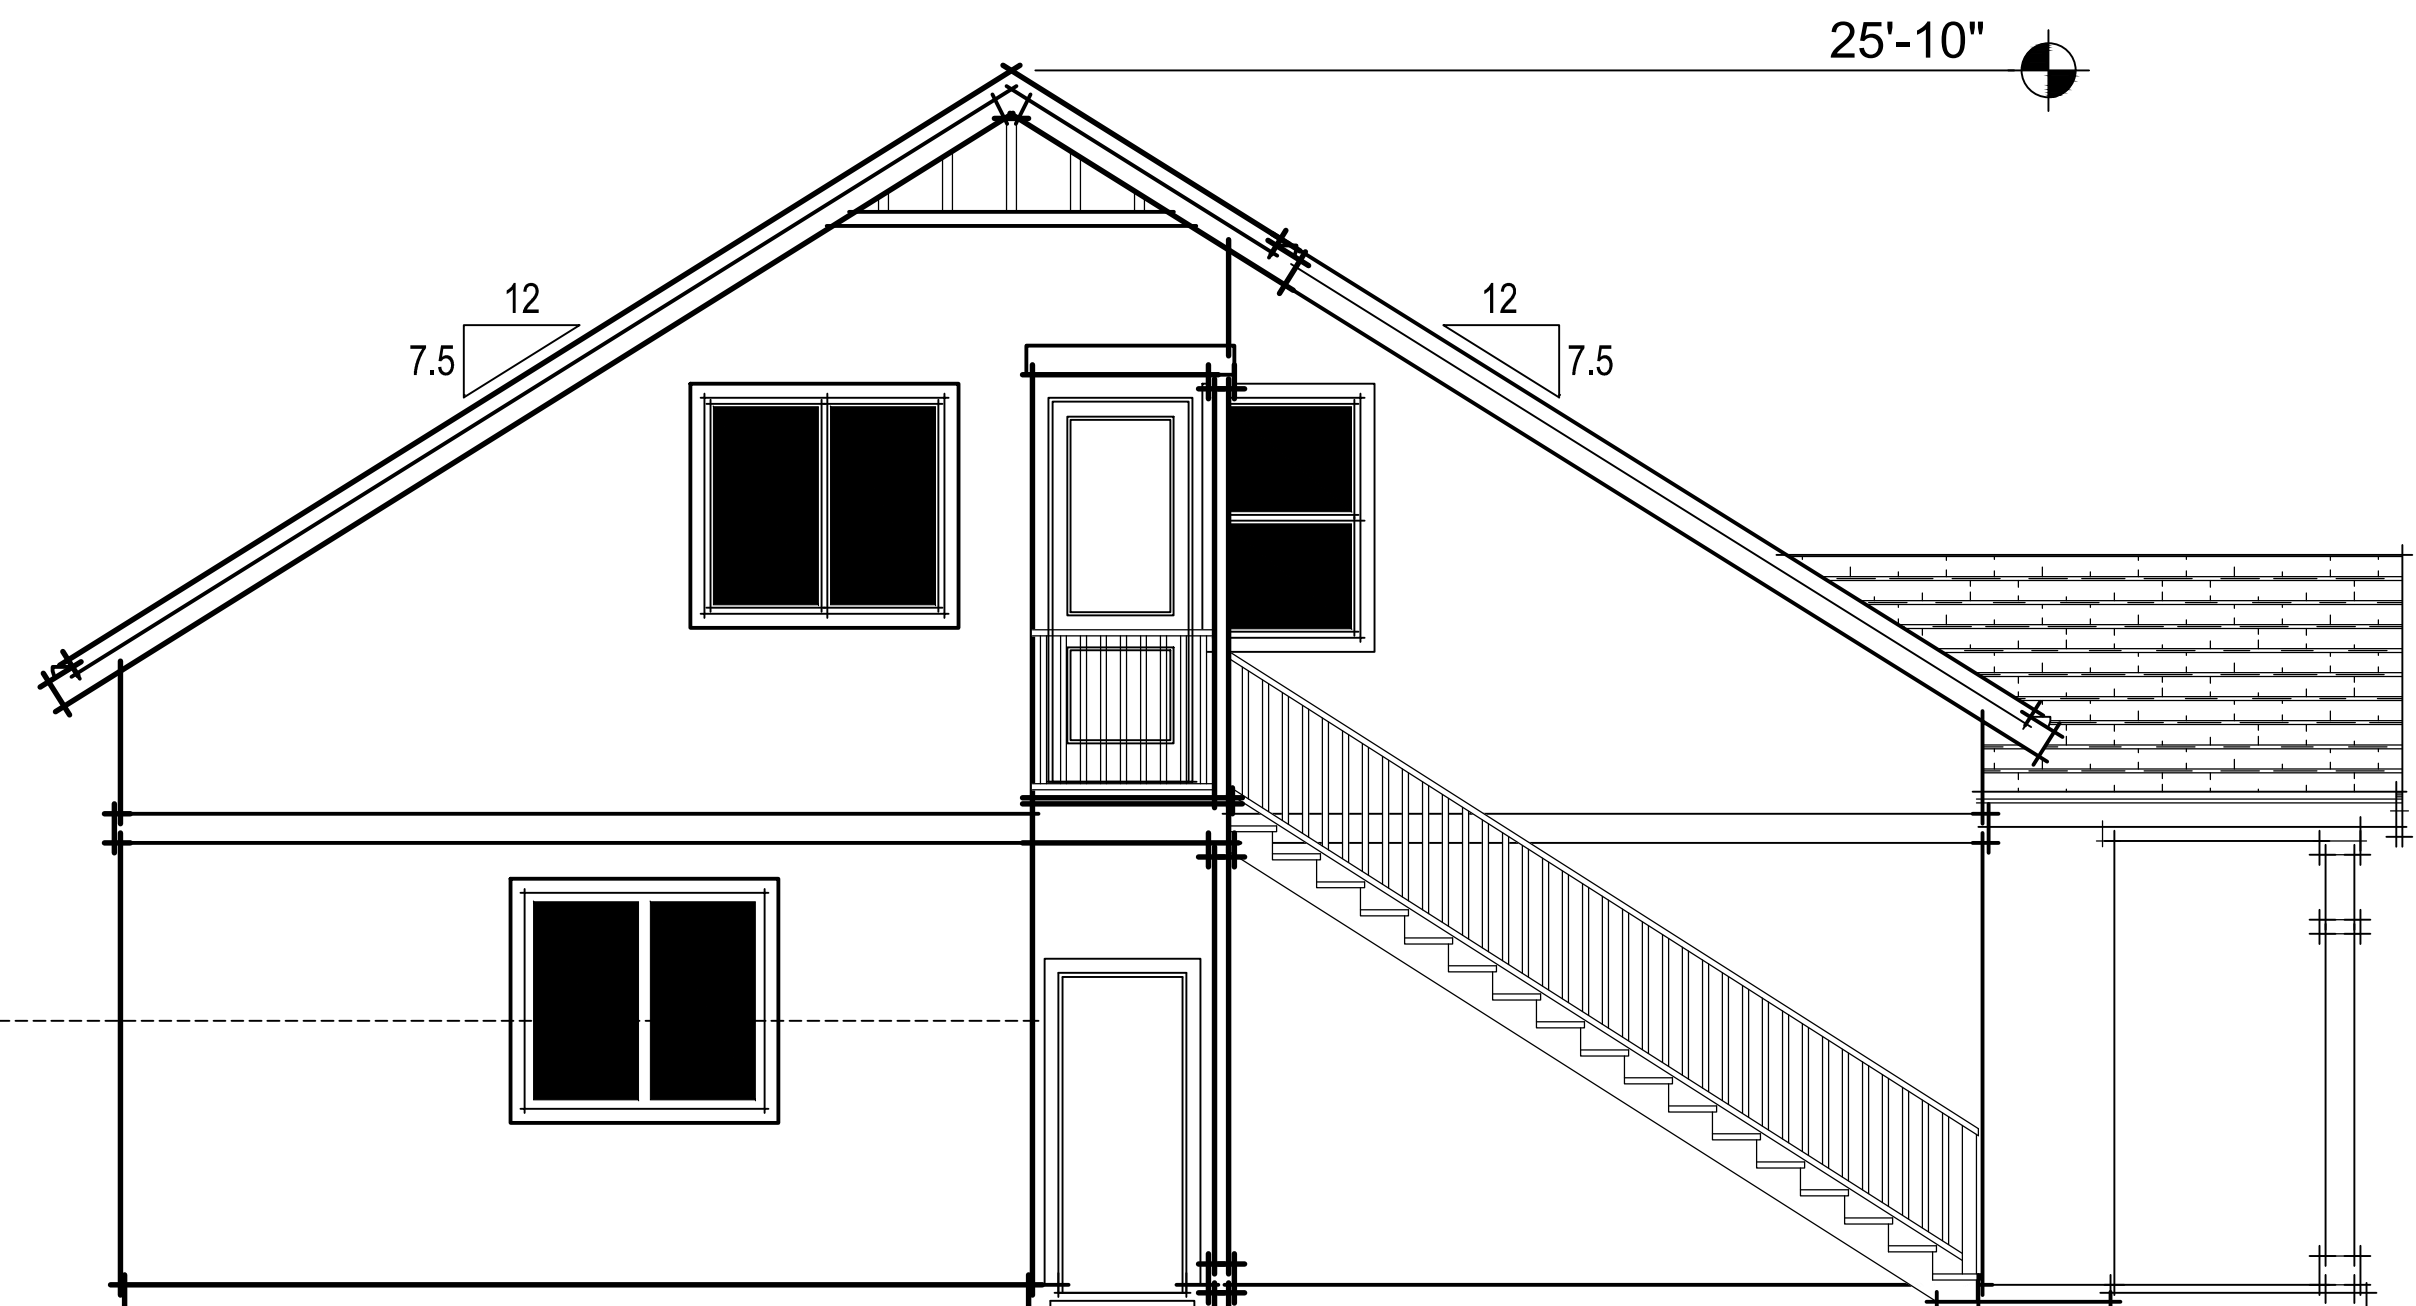


FARMHOUSE LEFT ELEVATION

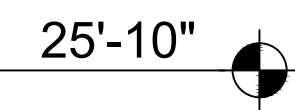


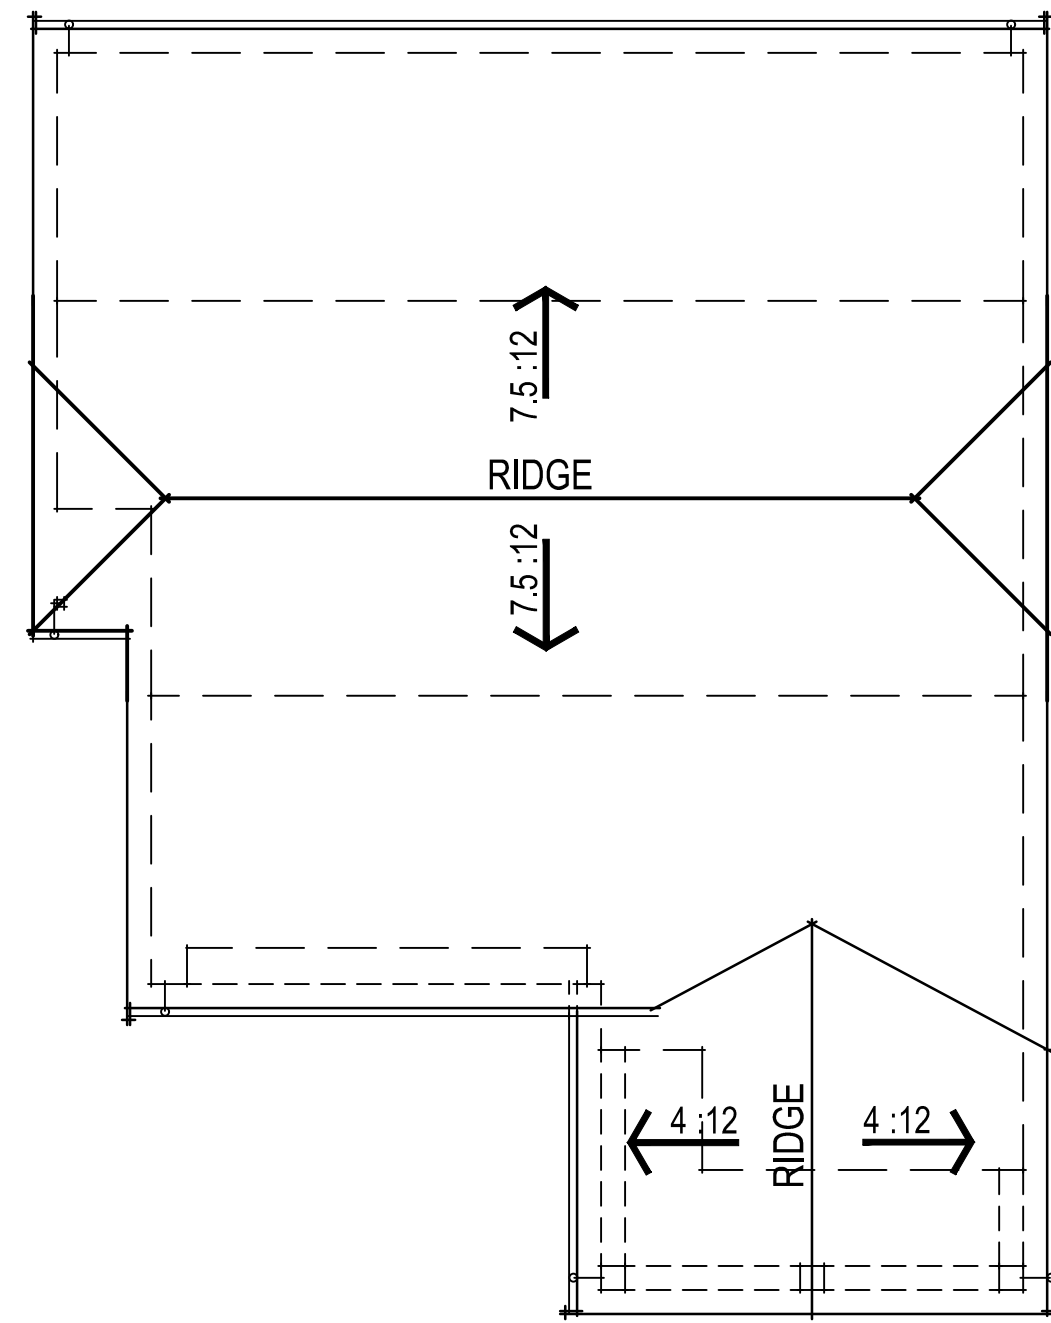


RANCH ROOF PLAN

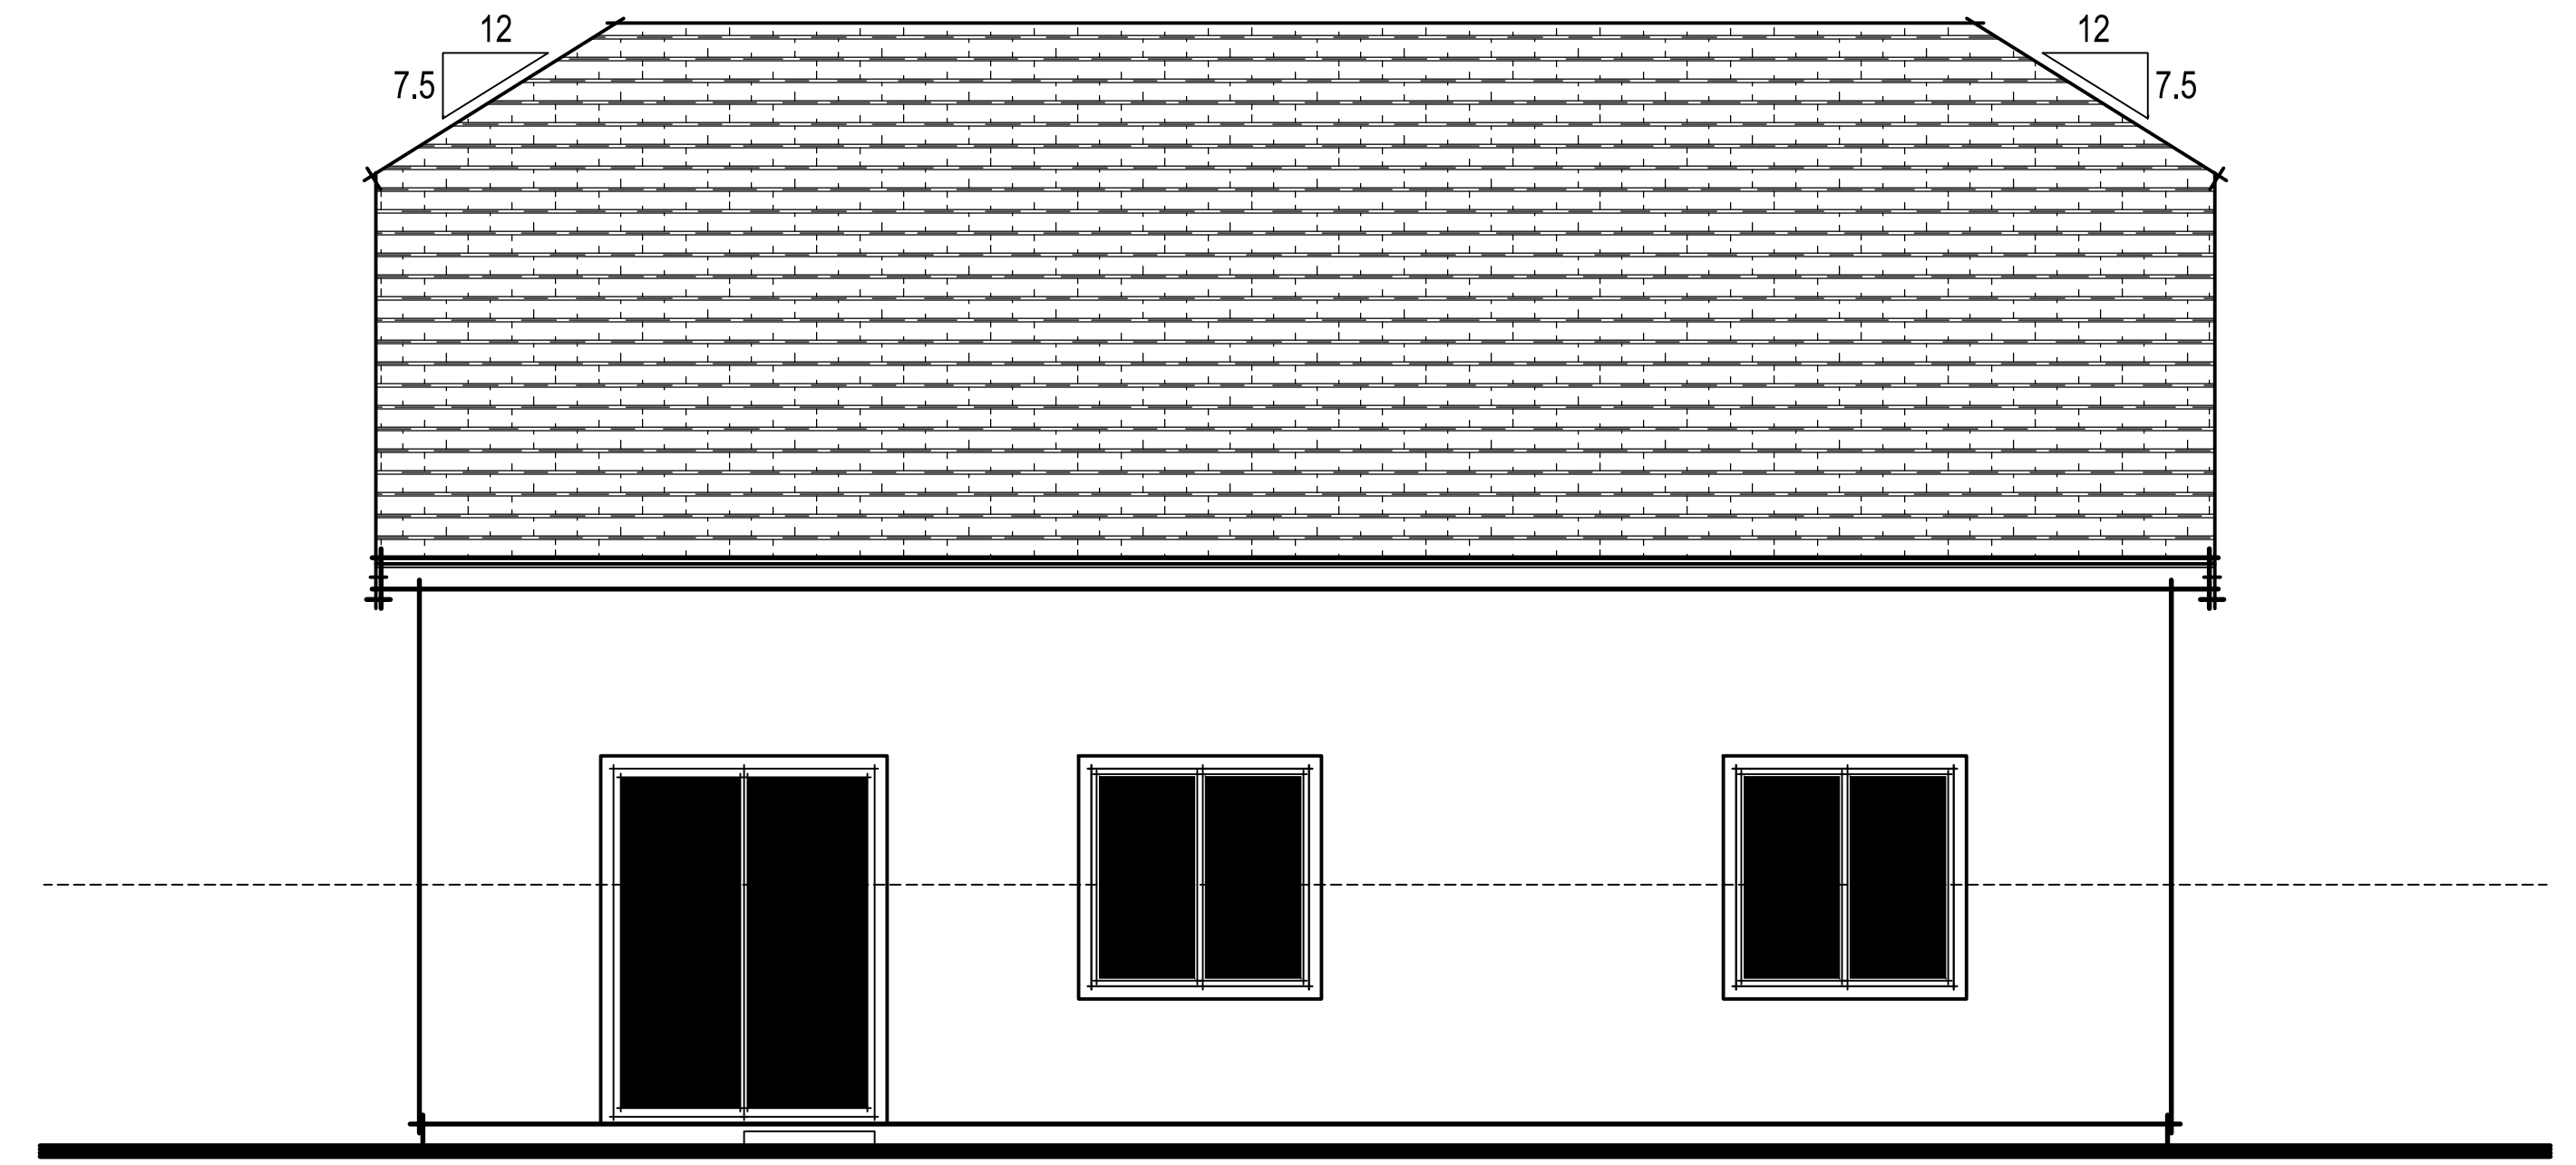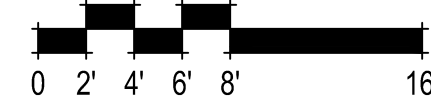

RANCH REAR ELEVATION

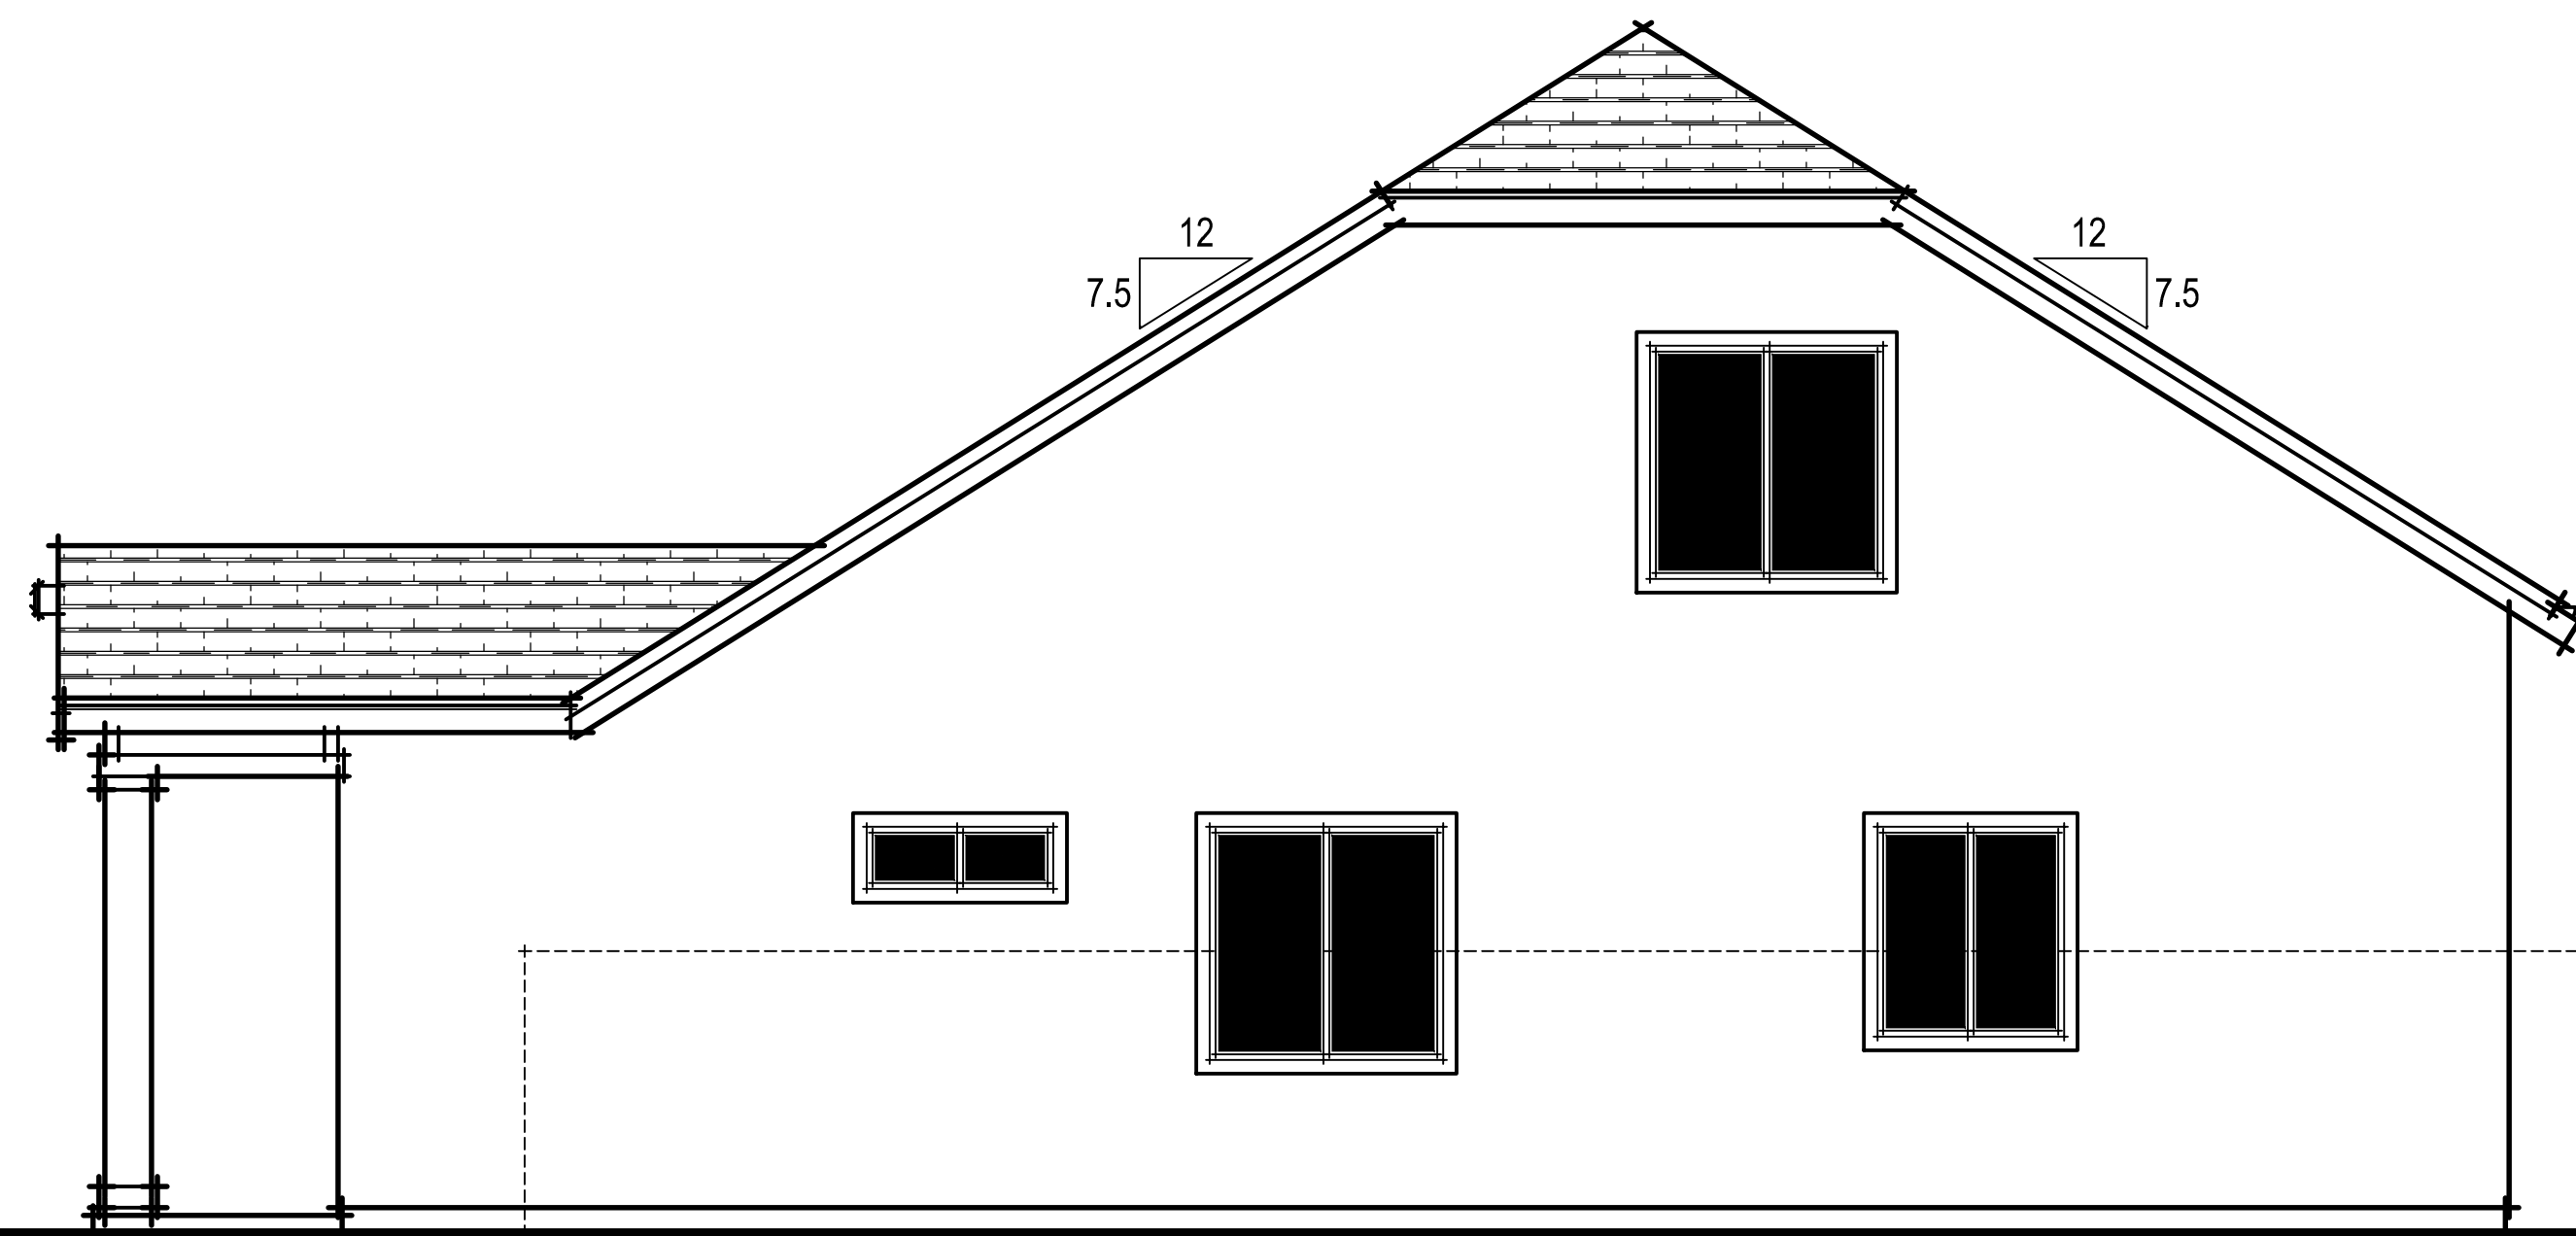

RANCH RIGHT ELEVATION

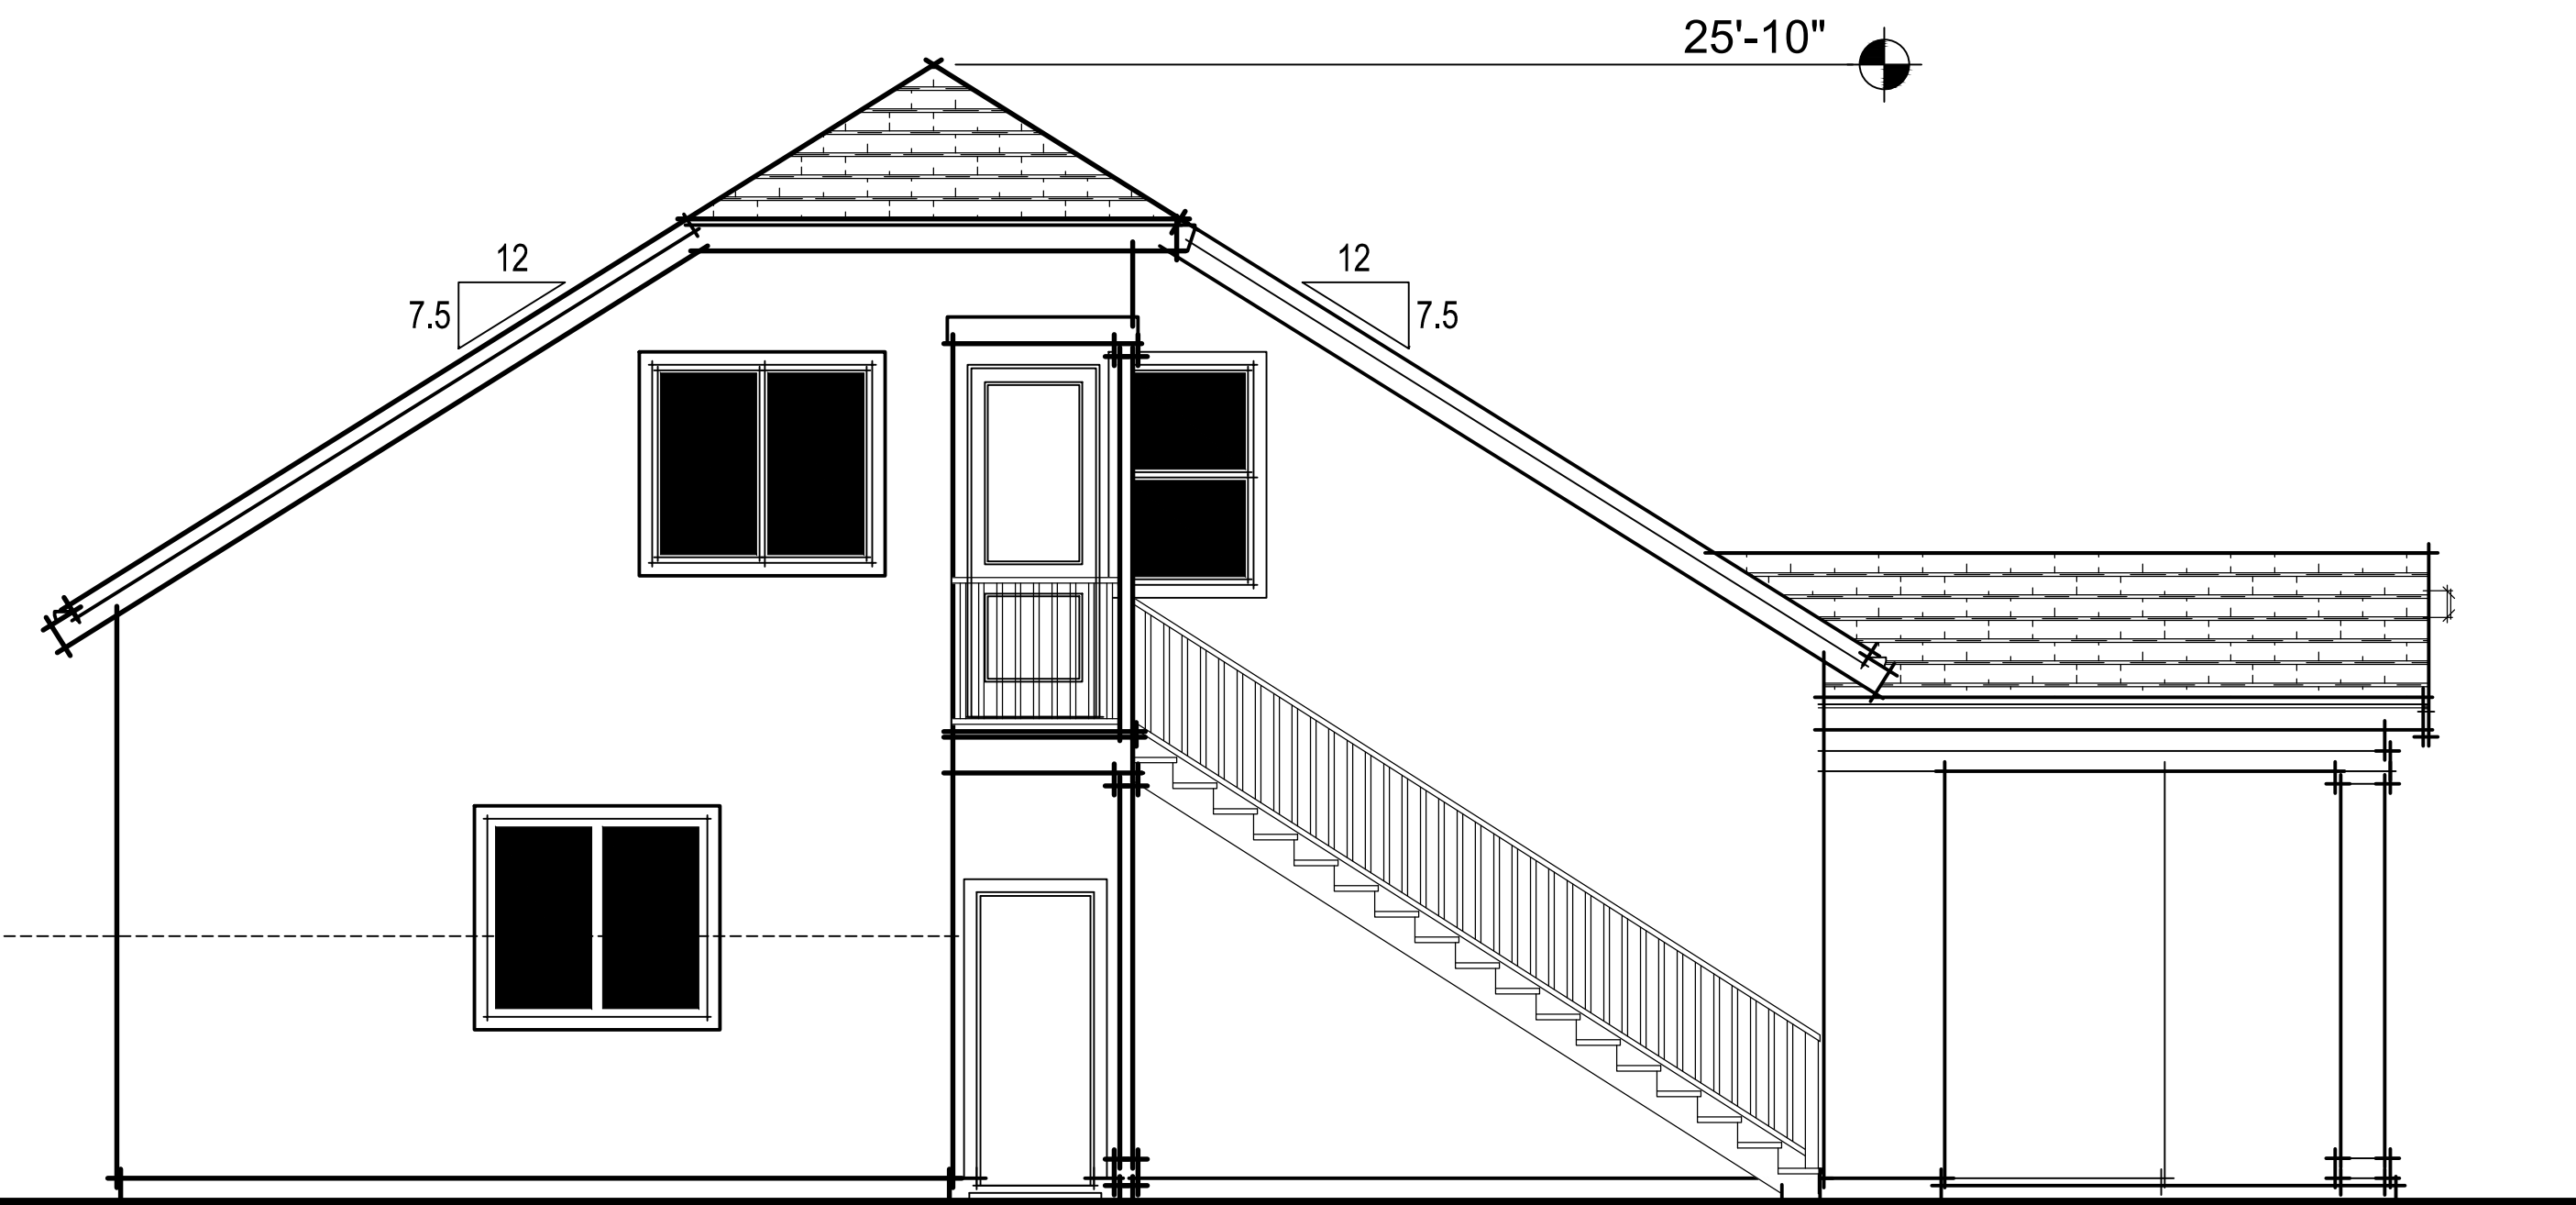

RANCH LEFT ELEVATION

Teakwood
Oakley, CA
July 10, 2023




PLAN 1 RANCH ELEVATIONS

A004

SDG Architects, Inc.
3361 Walnut Blvd, Suite 120
Brentwood, CA 94513
925.634.7000 | sdgarchitectsinc.com





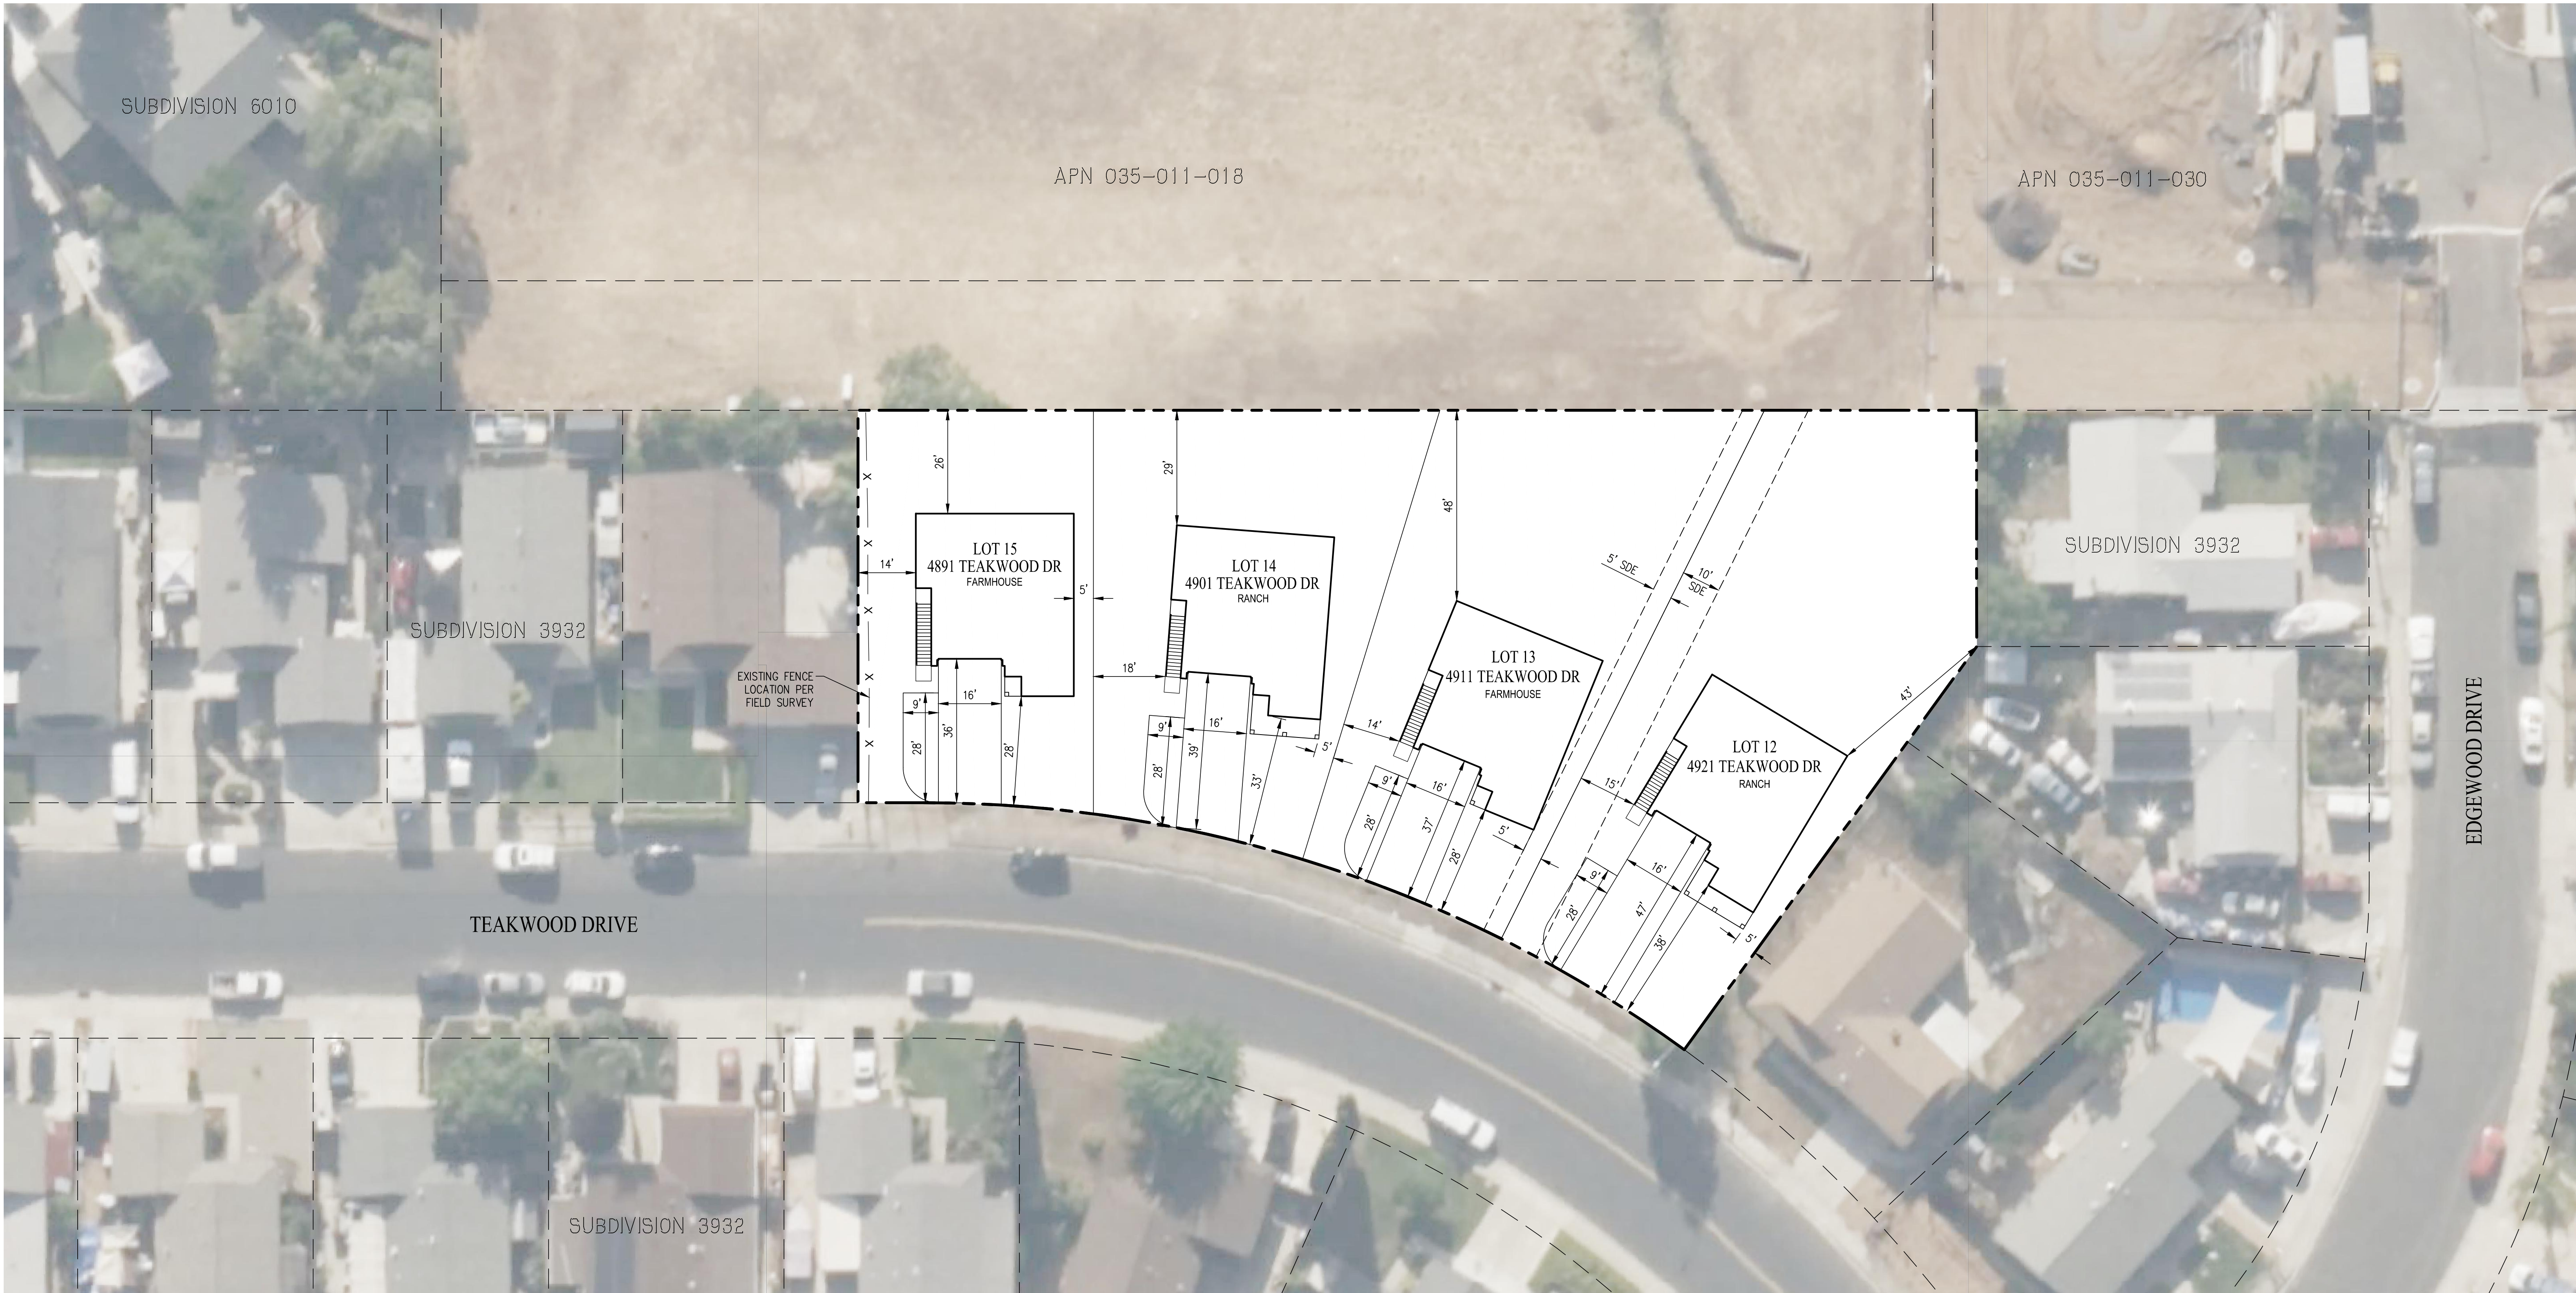

YELLOW ROOF FOUNDATION DEVELOPMENT PLAN SUBDIVISION 3932

CITY OF OAKLEY CONTRA COSTA COUNTY CALIFORNIA
SCALE: 1"=20' DATE: JUNE 19, 2023

DRAFT

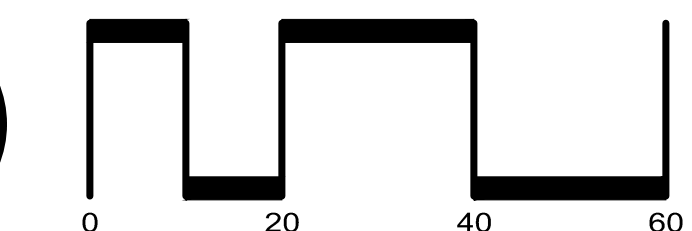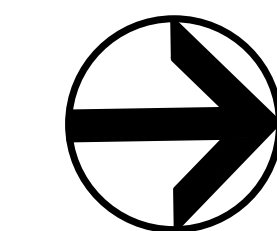

SAN RAMON • (925) 866-0322
ROSEVILLE • (916) 788-4456
WWW.CBANDG.COM
CIVIL ENGINEERS • SURVEYORS • PLANNERS