
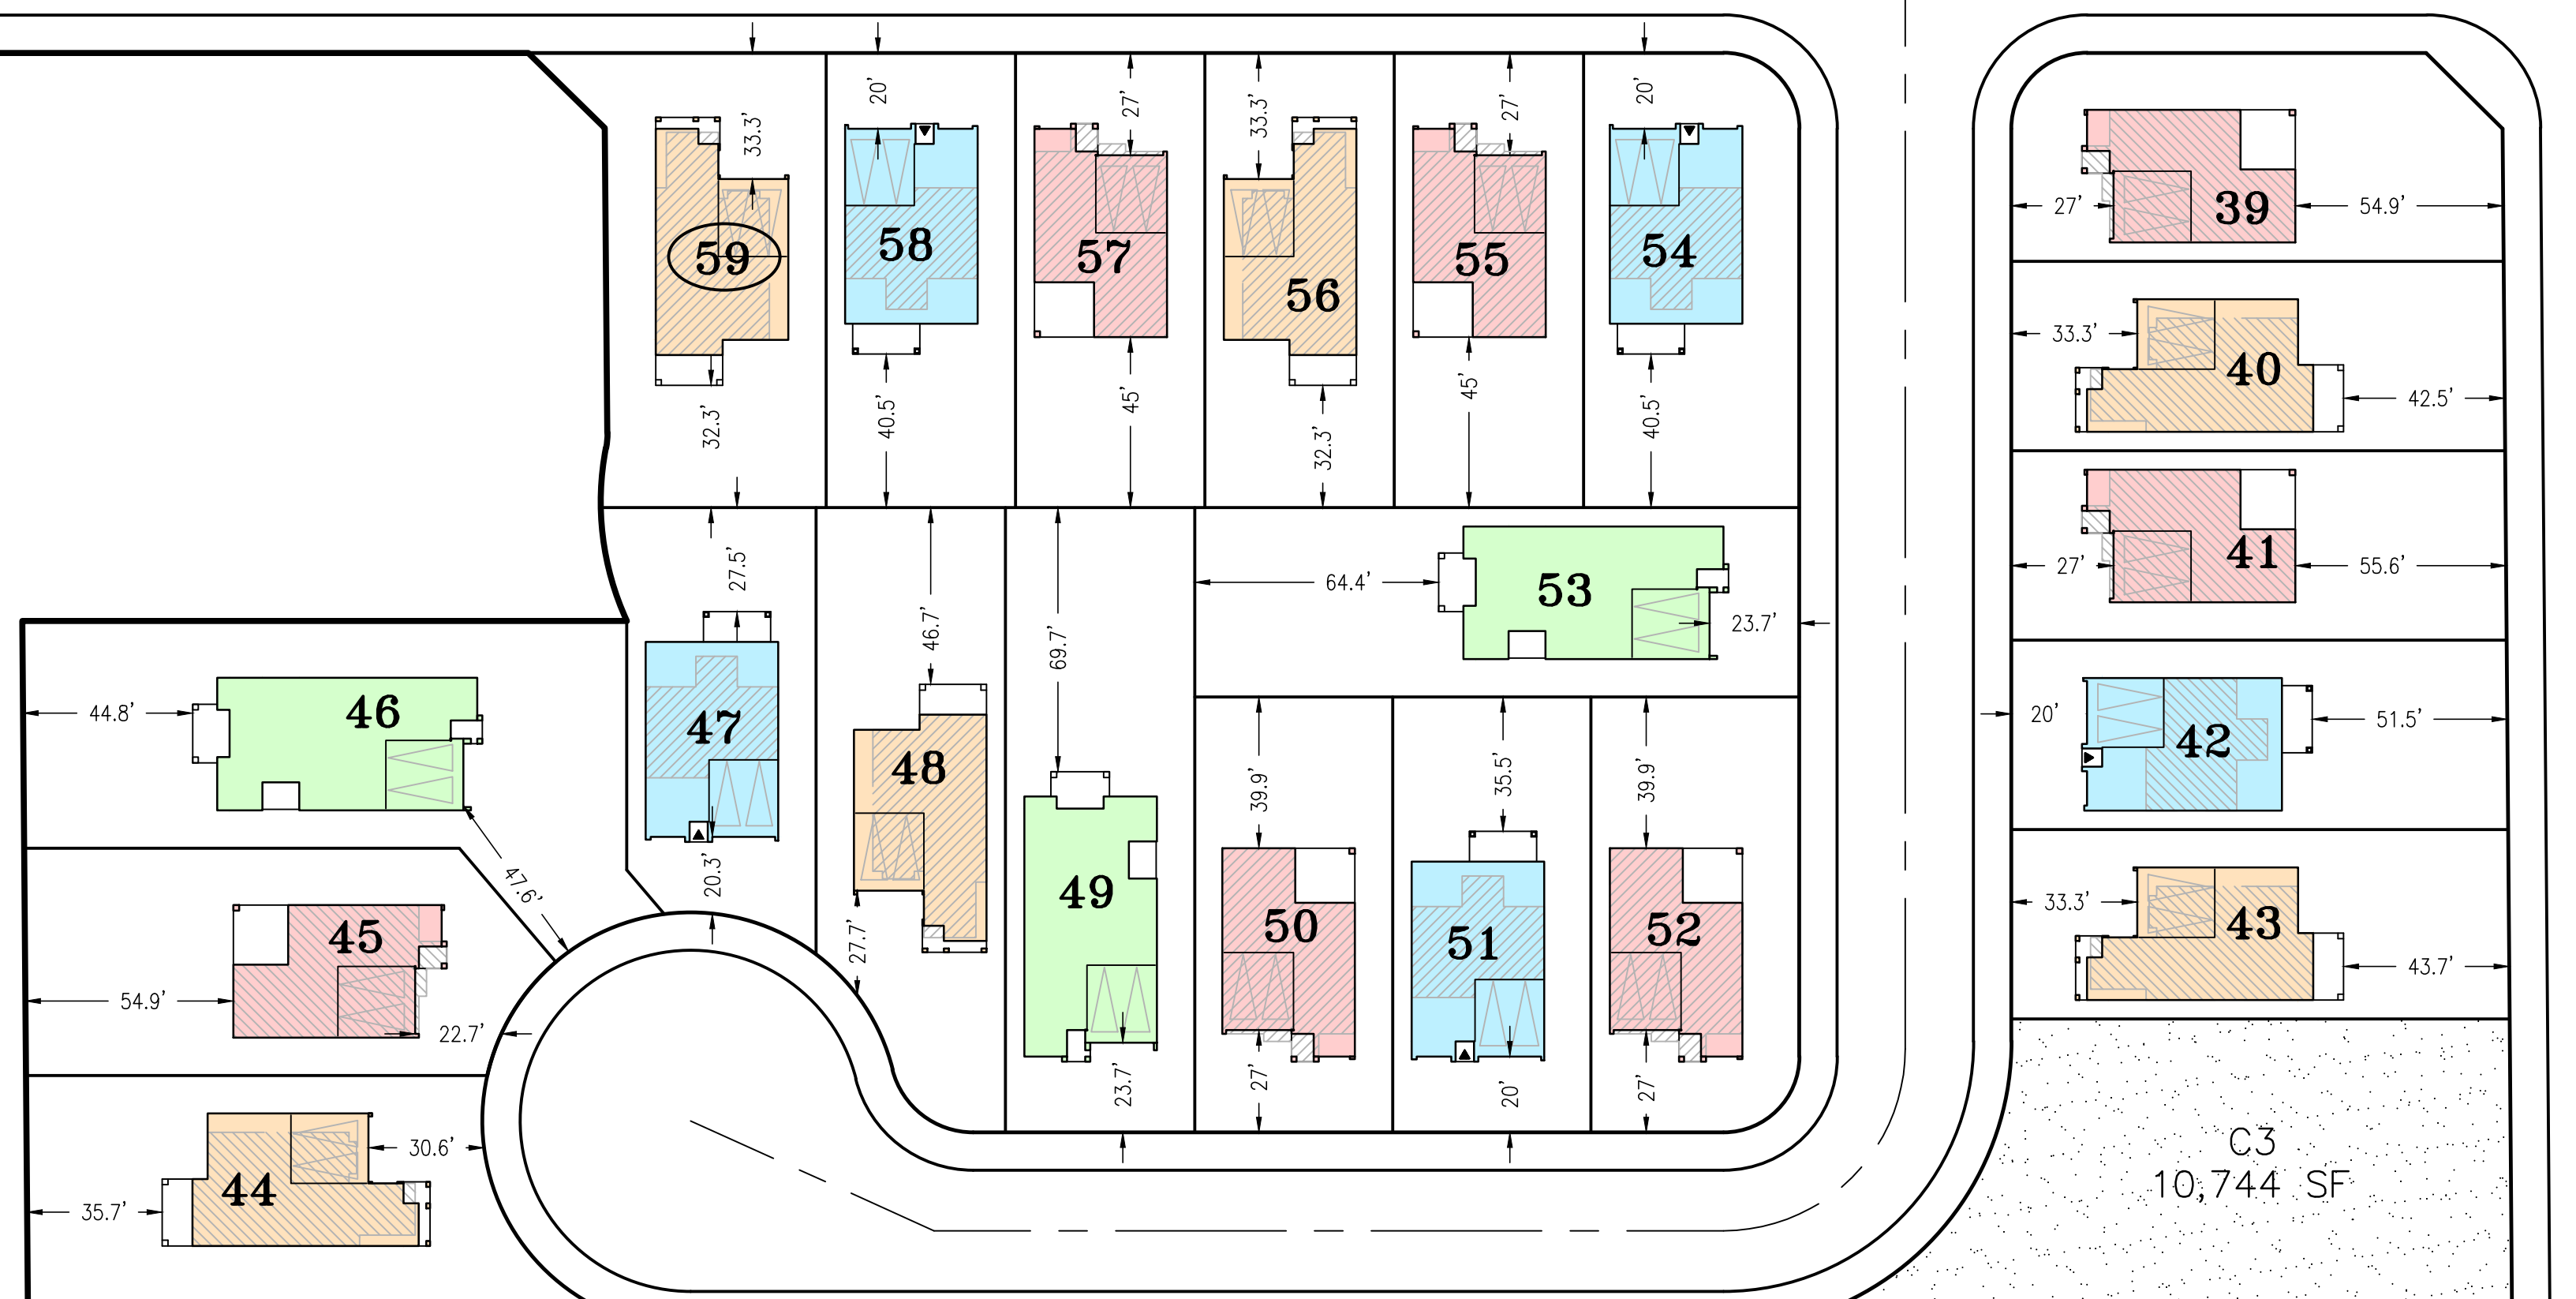


**DISTRIBUTION TABLE**

PLAN#	1 SINGLE STORY	2 TWO STORY	3 TWO STORY	4 TWO STORY	
	35'	35'	35'	35'	
COUNT	8	17	17	17	TOTAL HOMES: 59
PERCENT	13.6%	28.8%	28.8%	28.8%	TOTAL PERCENT: 100.0%

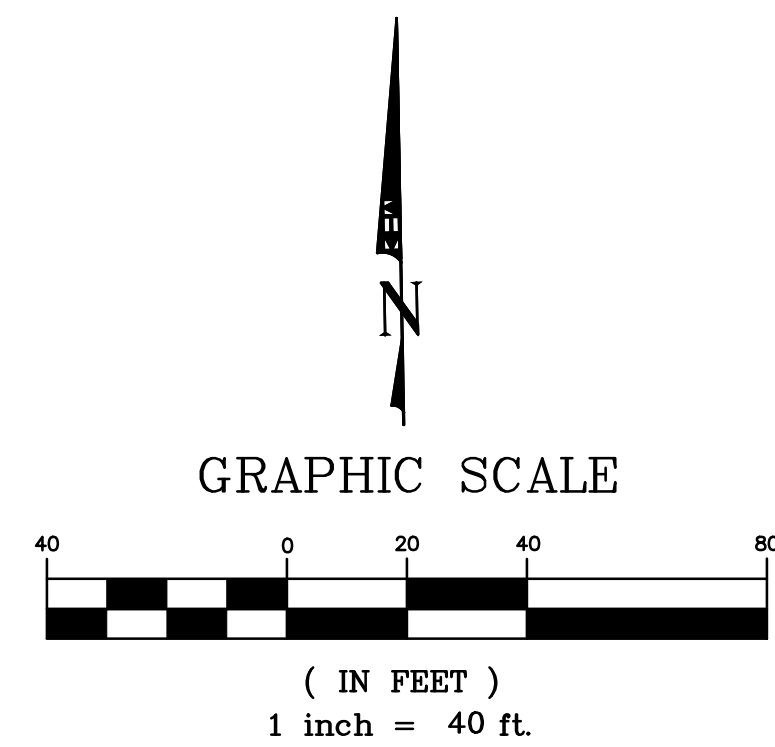


# CEDARWOOD "KNOX LANE" MASTER PLOTTING PLAN

OAKLEY, CA









JULY 23, 2021

C.3. 30,859 S.F.

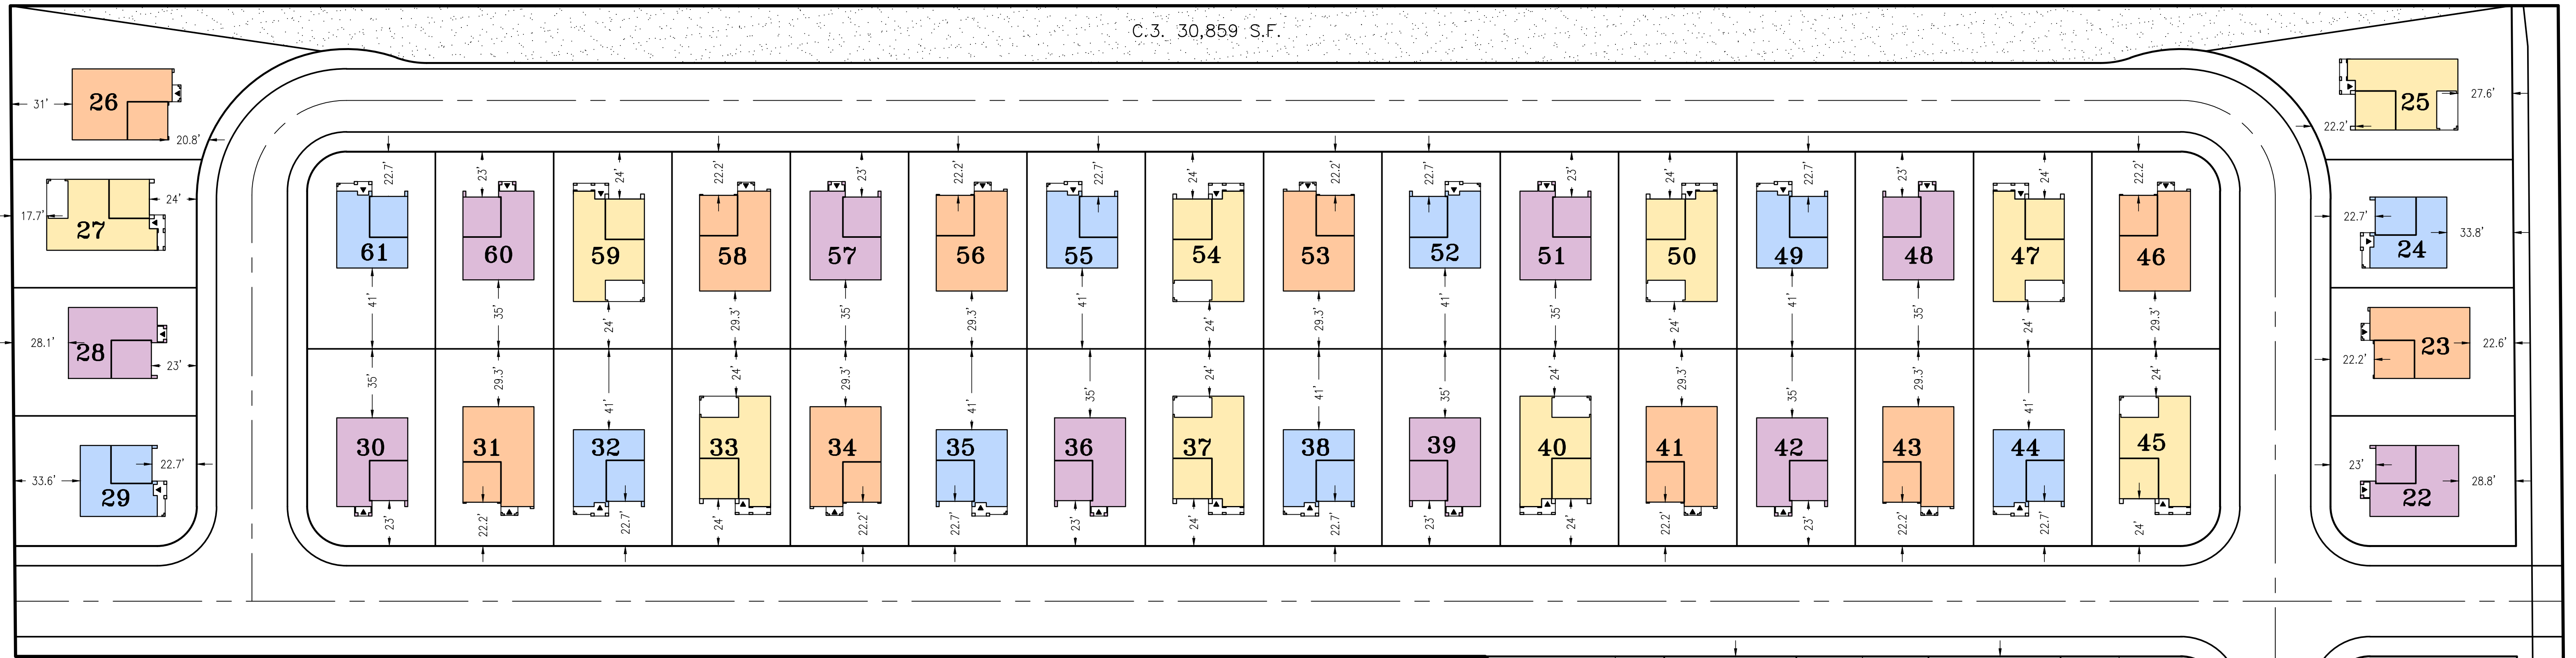

DISTRIBUTION TABLE

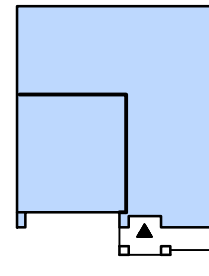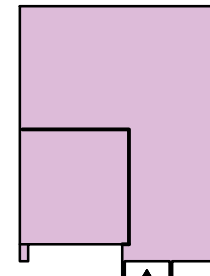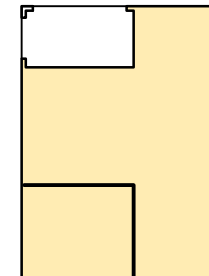 PLAN#	1 TWO STORY 36'	2 TWO STORY 36'	3 TWO STORY 36'	4 TWO STORY 36'	
					
COUNT	15	15	16	15	TOTAL HOMES: 61
PERCENT	24.6%	24.6%	26.2%	24.6%	TOTAL PERCENT: 100%

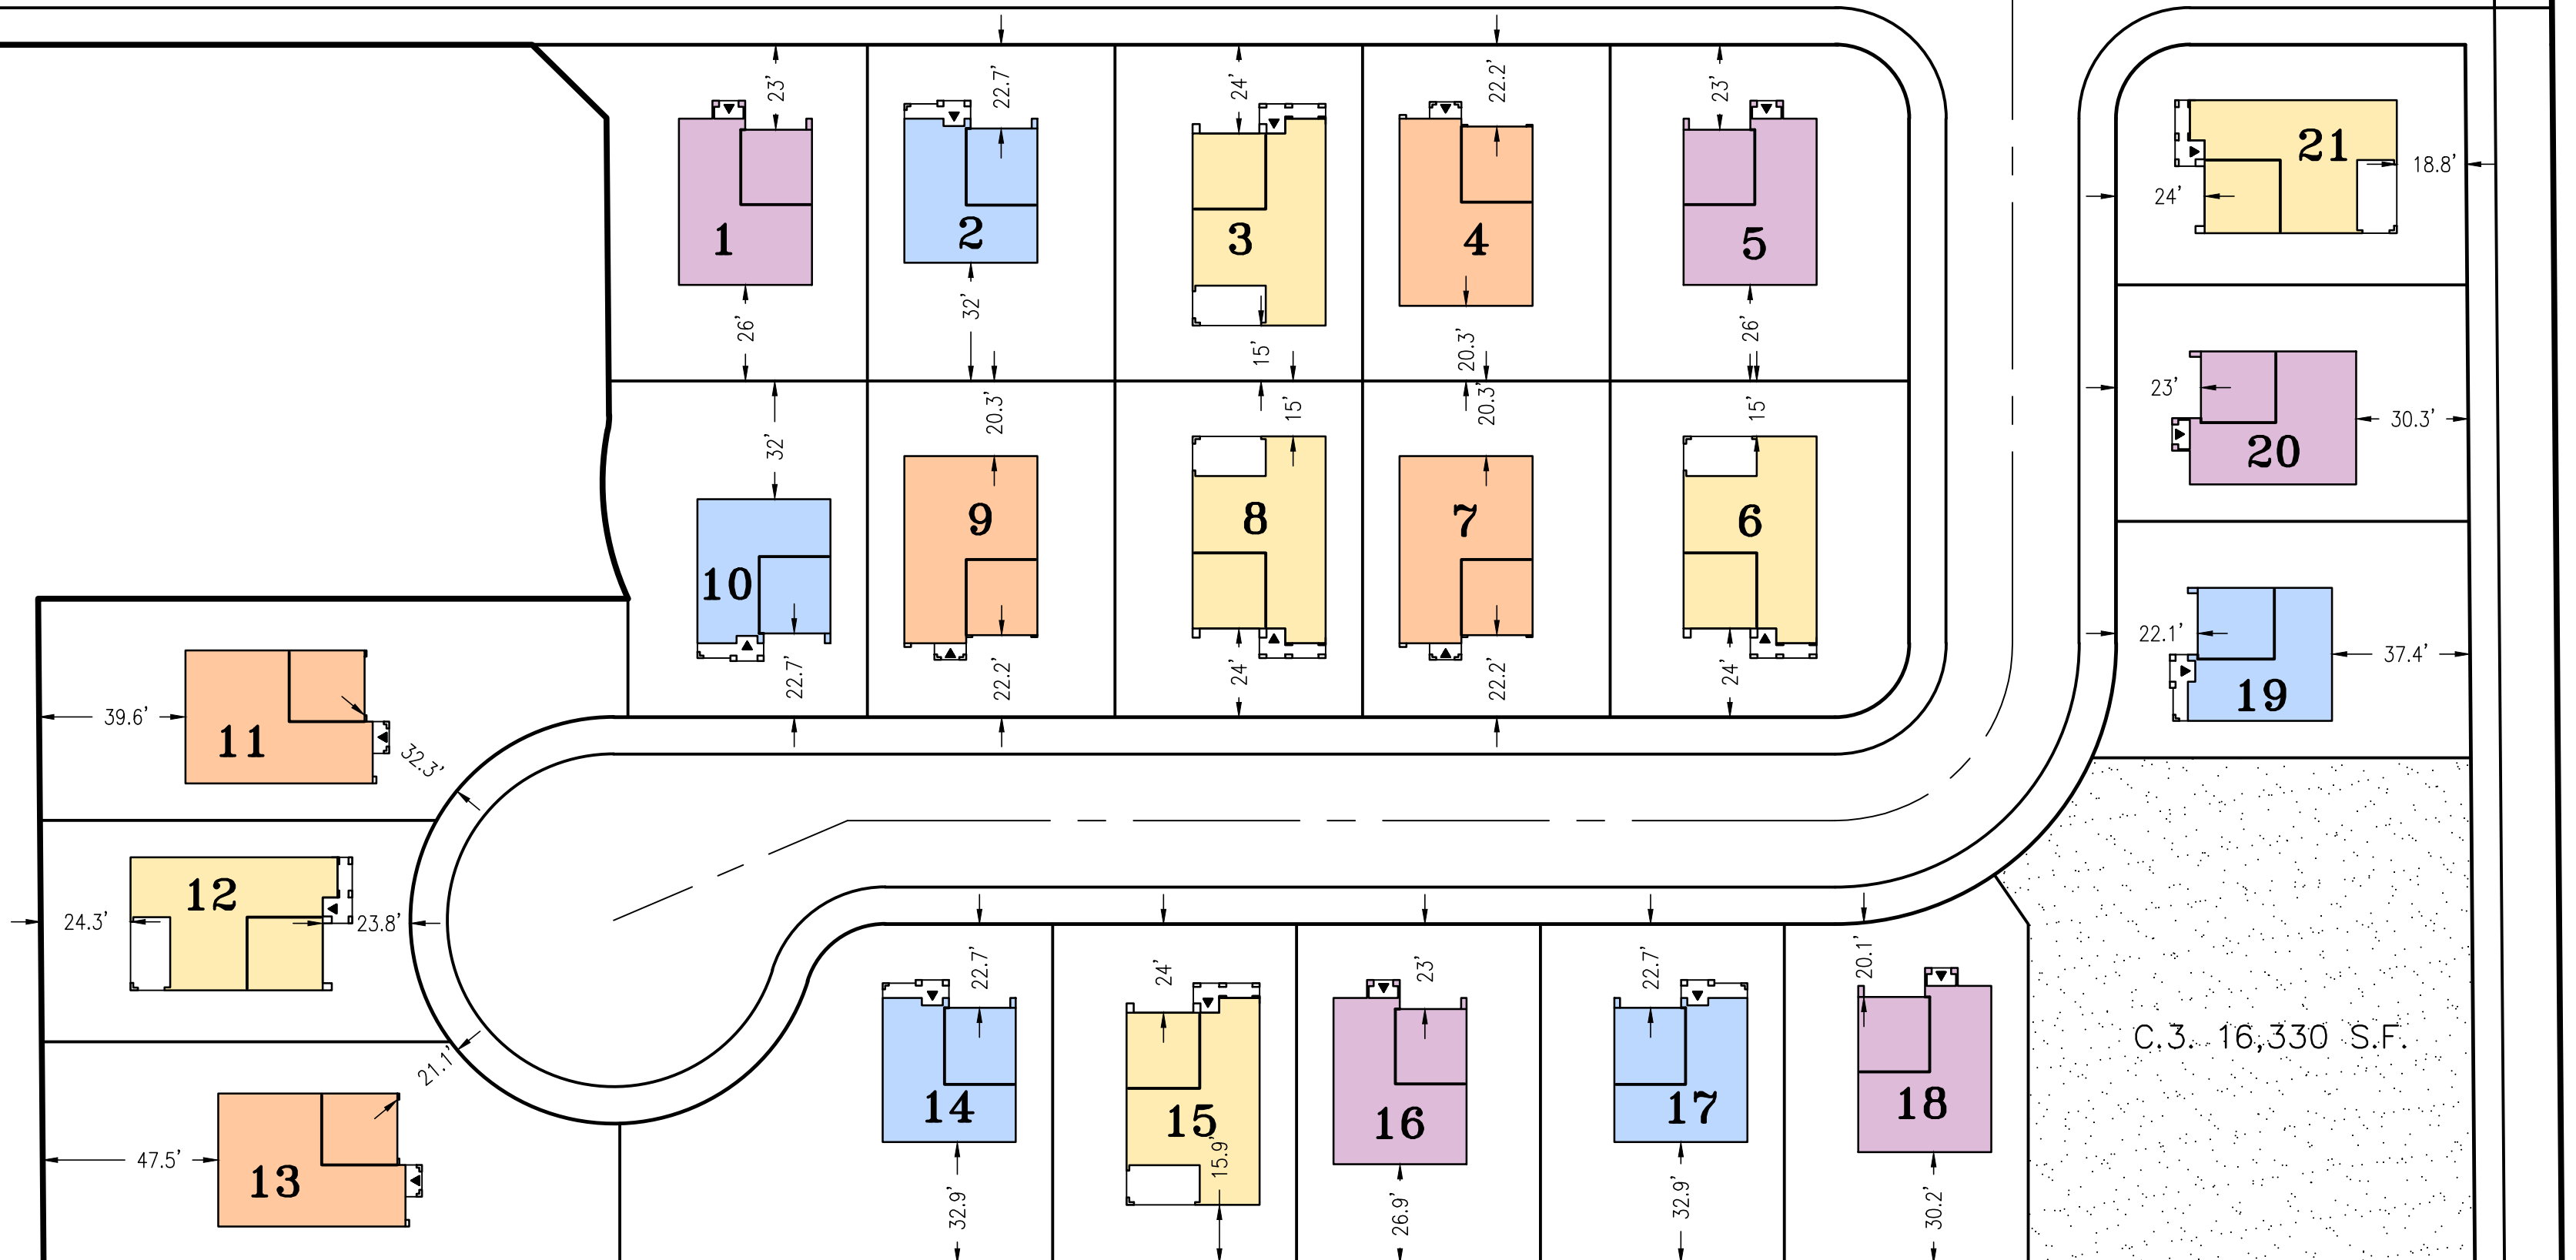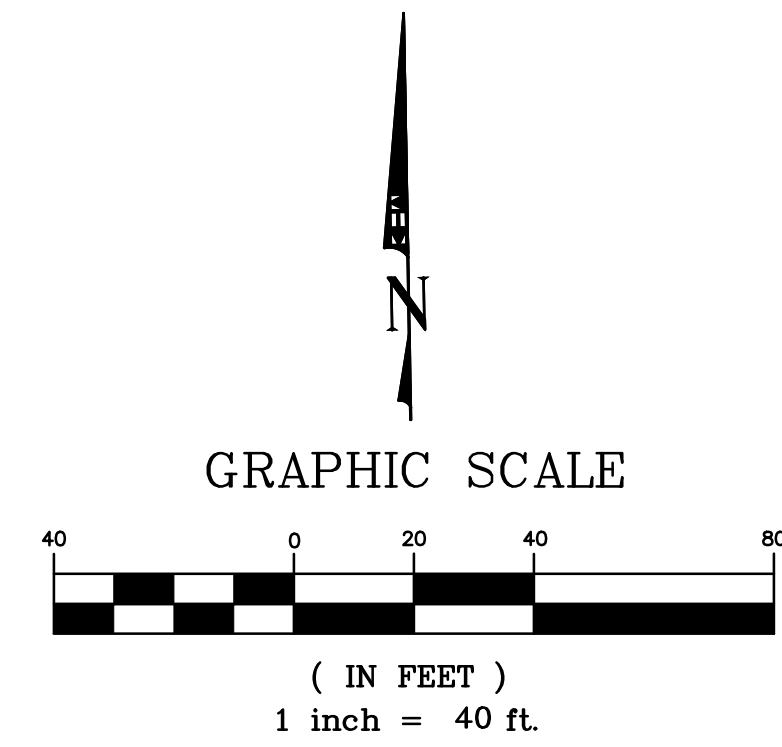

C.3. 16,330 S.F.

# CEDARWOOD "KNOX LANE" MASTER PLOTTING PLAN

OAKLEY, CA



JULY 22, 2021